




PREVIOUSLY APPROVED FRONT ELEVATION

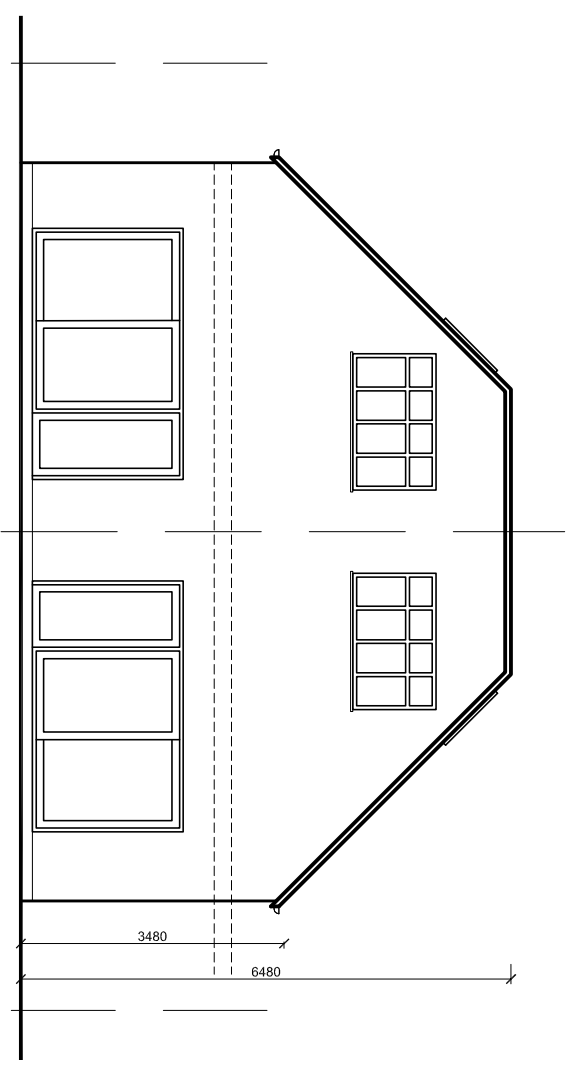


PREVIOUSLY APPROVED REAR ELEVATION

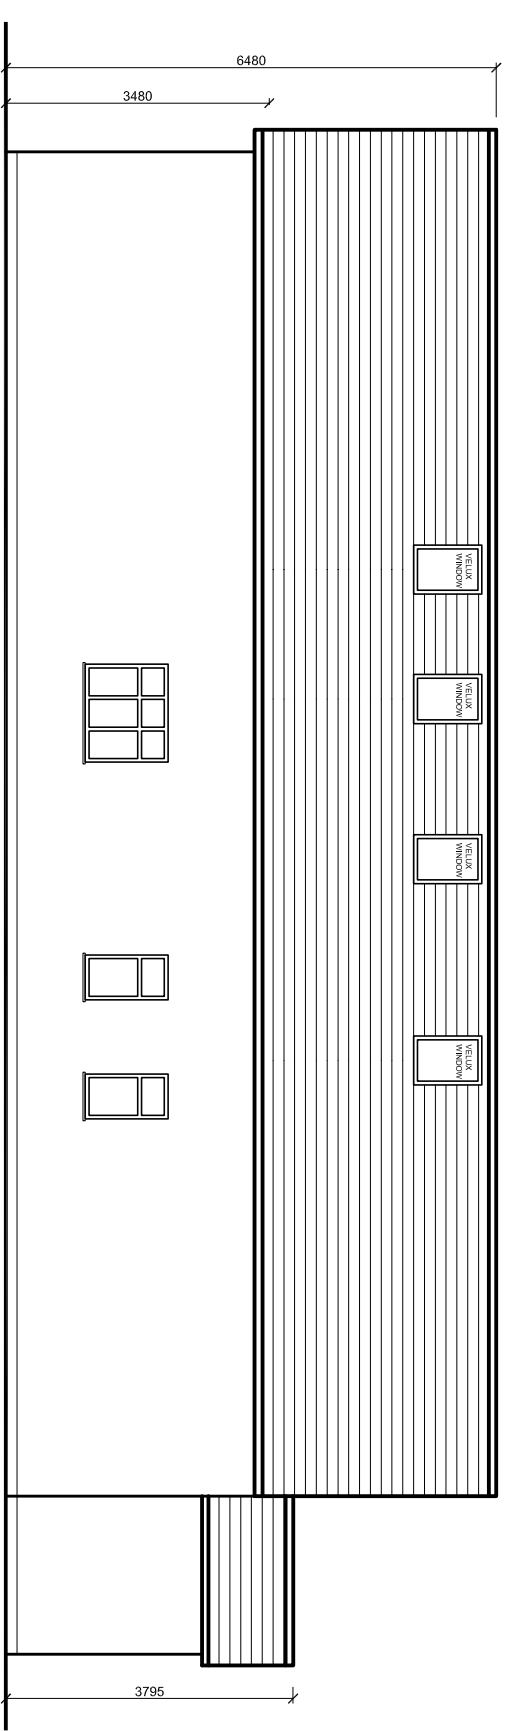

PREVIOUSLY APPROVED SIDE ELEVATION

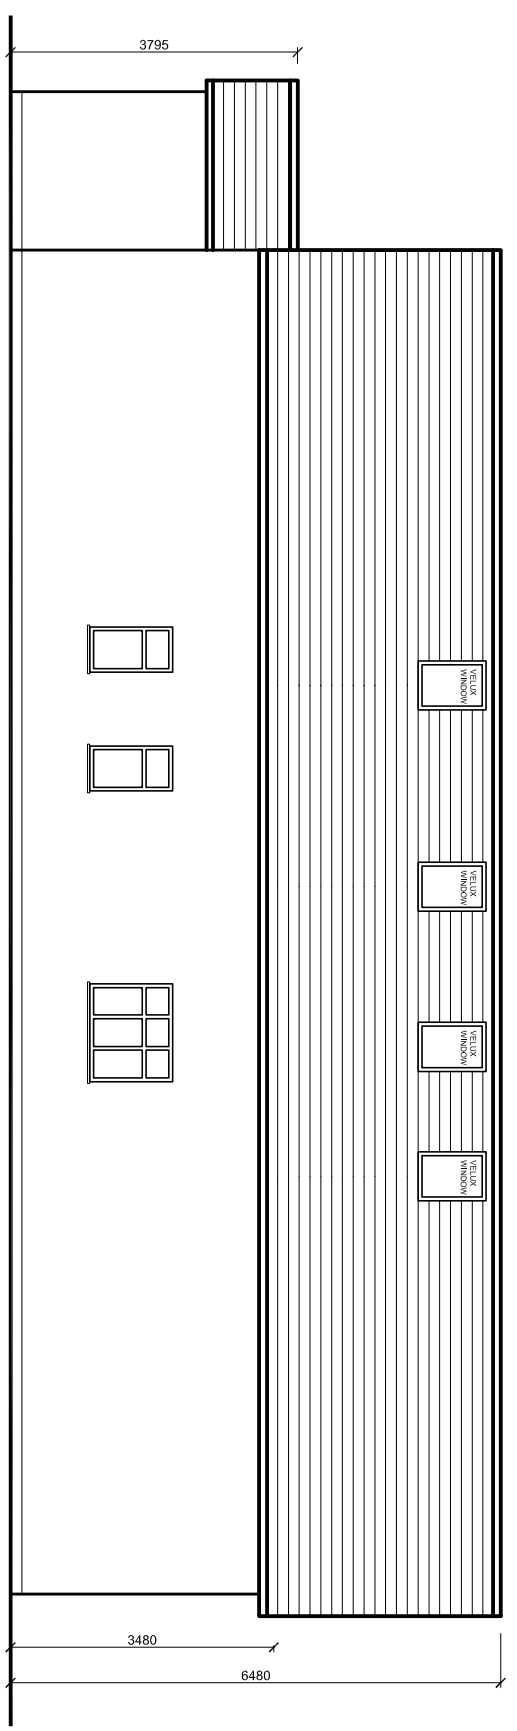

PREVIOUSLY APPROVED SIDE ELEVATION

 

93 Colmandene Crescent,
Orpington, Kent BR5 2RA
020 3004 9238
07931 931 035
s.nagpal@dapconsultants.co.uk
www.dapconsultants.co.uk

project : 94 Brompton Farm Road
Medway

drawing title :
Previously Approved Elevations

drawn: MV	chkd : SS	date: 10.11.2023
status: Planning		scale: 1:100@A3
proj no : 2503	drg no: 03	rev no: