



Roof Plan

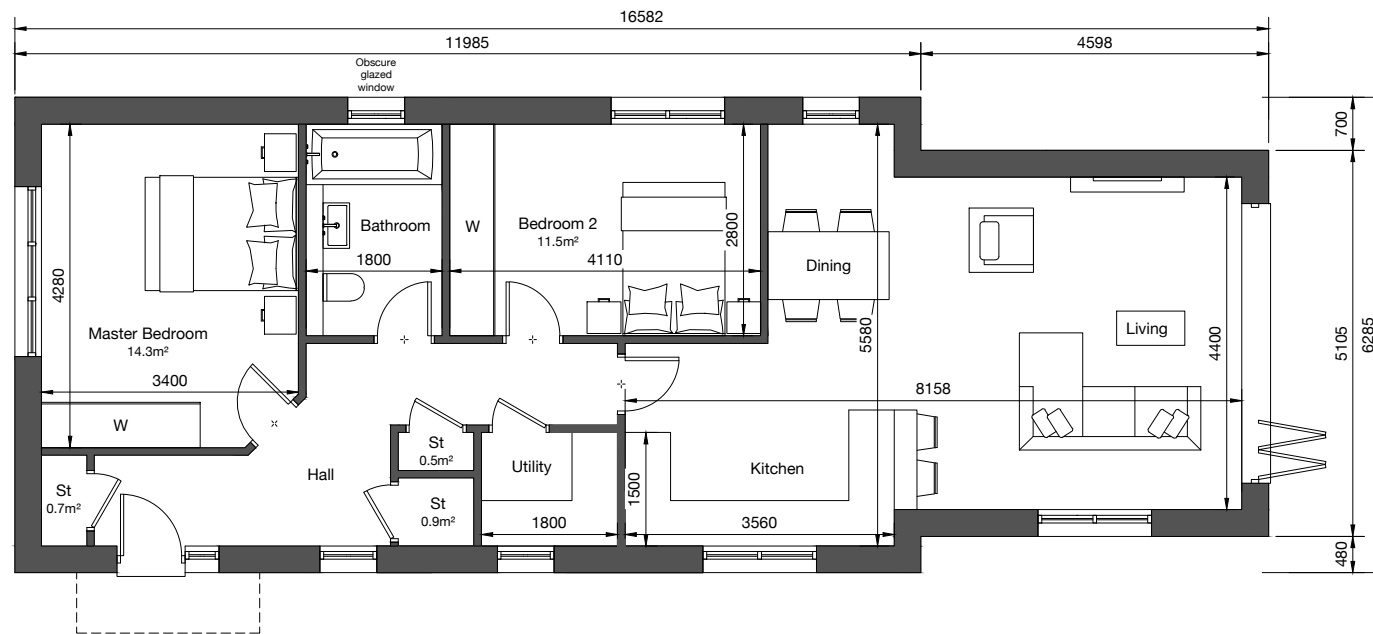

Ground Floor Plan
 G.I.A - 83.2m²

 

Scale 1:100



Halo Architects Ltd.
 The Old Fire Station, Pycroft Road, Chertsey KT16 9HL
 Tel: 01344 692453 Email: enquiries@haloarchitects.co.uk
www.haloarchitects.co.uk

The copyright in this document and design is confidential to and the property of Halo Architects Ltd

Status	Planning Issue		Rev.	Date	Detail
Client	Concept Developments Ltd		Drawing Title		
Project Title	Land to R/O, 152 High Street Old Woking GU22 9JH		Proposed Floor Plans		
Scale	1:100@A3	Date	10.2023	Drawn	KF
Job No.	HA22-218	Drawing No.	P204	Rev.	-