




Front Elevation  
North

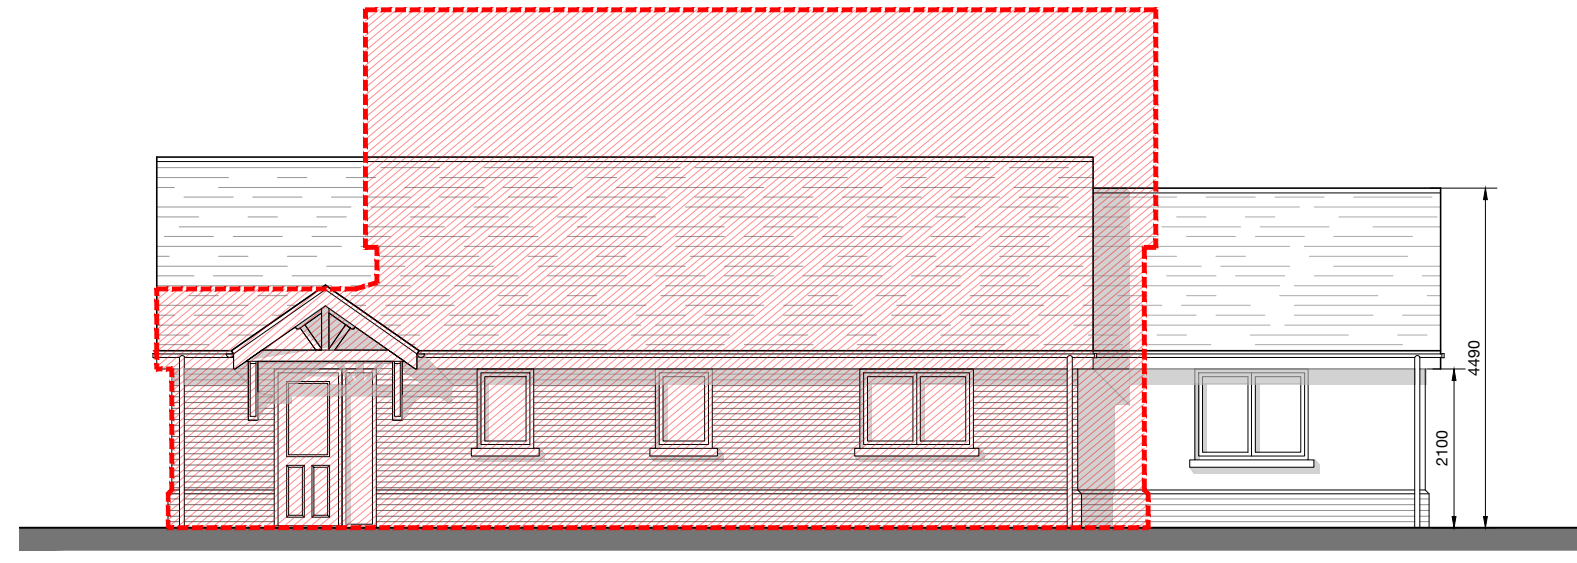


Side Elevation  
West

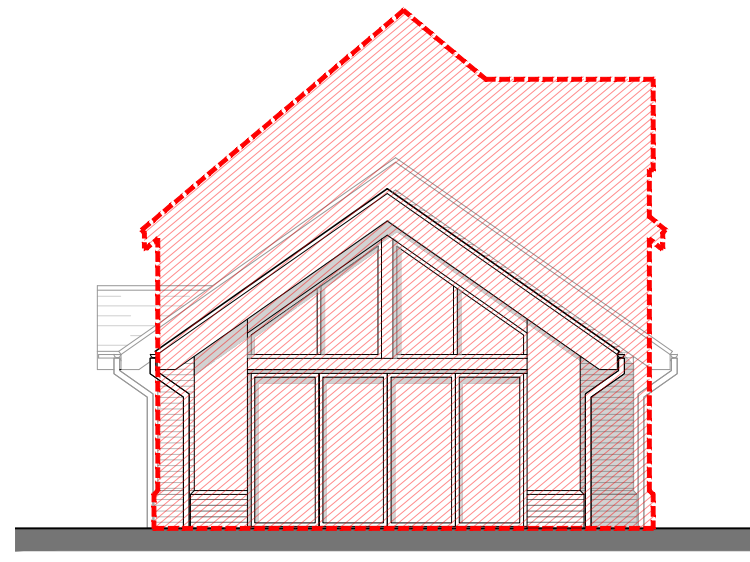

Rear Elevation  
South

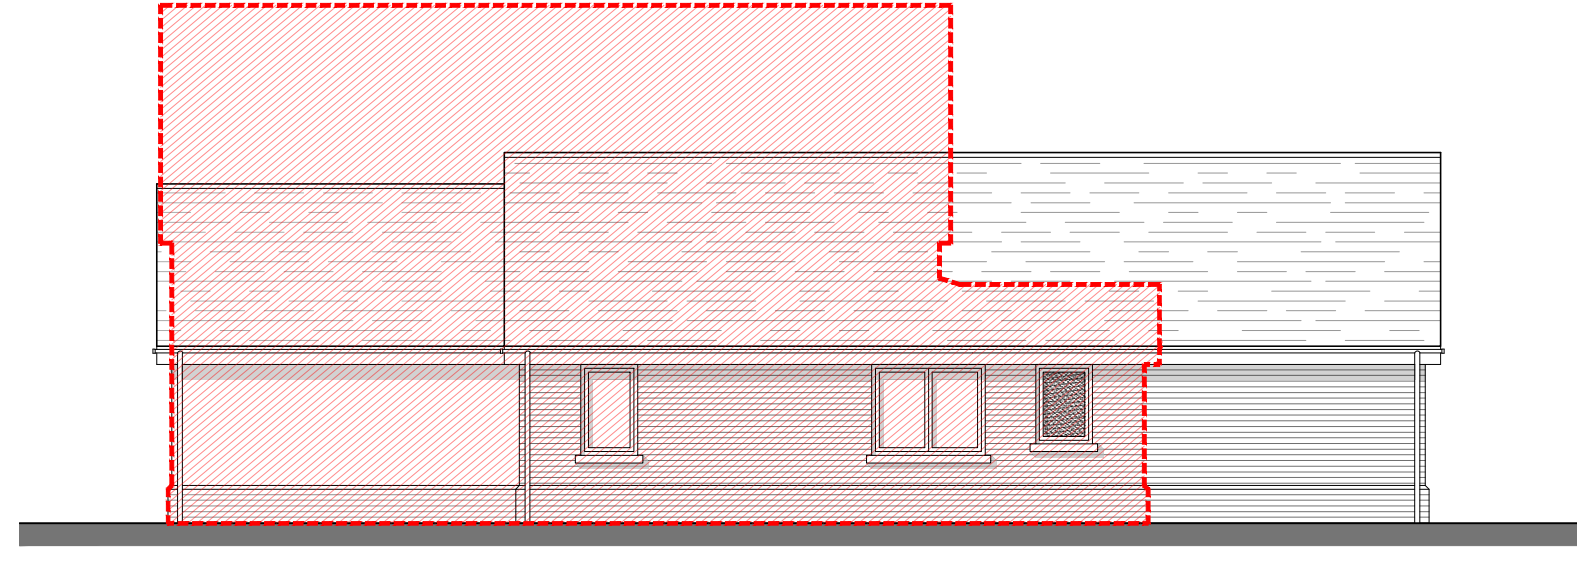

Side Elevation  
East

 

**HALO**  
ARCHITECTS

Halo Architects Ltd.  
The Old Fire Station, Pyrcroft Road, Chertsey KT16 9HL  
Tel: 01344 692453 Email: enquiries@haloarchitects.co.uk  
www.haloarchitects.co.uk

The copyright in this document and design is confidential and the property of Halo Architects Ltd

Status: **Planning Issue**

Client: **Concept Developments Ltd**

Project Title: **Land to R/O, 152 High Street  
Old Woking GU22 9JH**

Rev. Date Detail

Drawing Title: **Proposed Elevations  
Comparison**

Scale: 1:100@A3 Date: 10.2023 Drawn: KF

Job No.: HA22-218 Drawing No.: P208 Rev.: -