


REAR ELEVATION ( SOUTH) – EXISTING

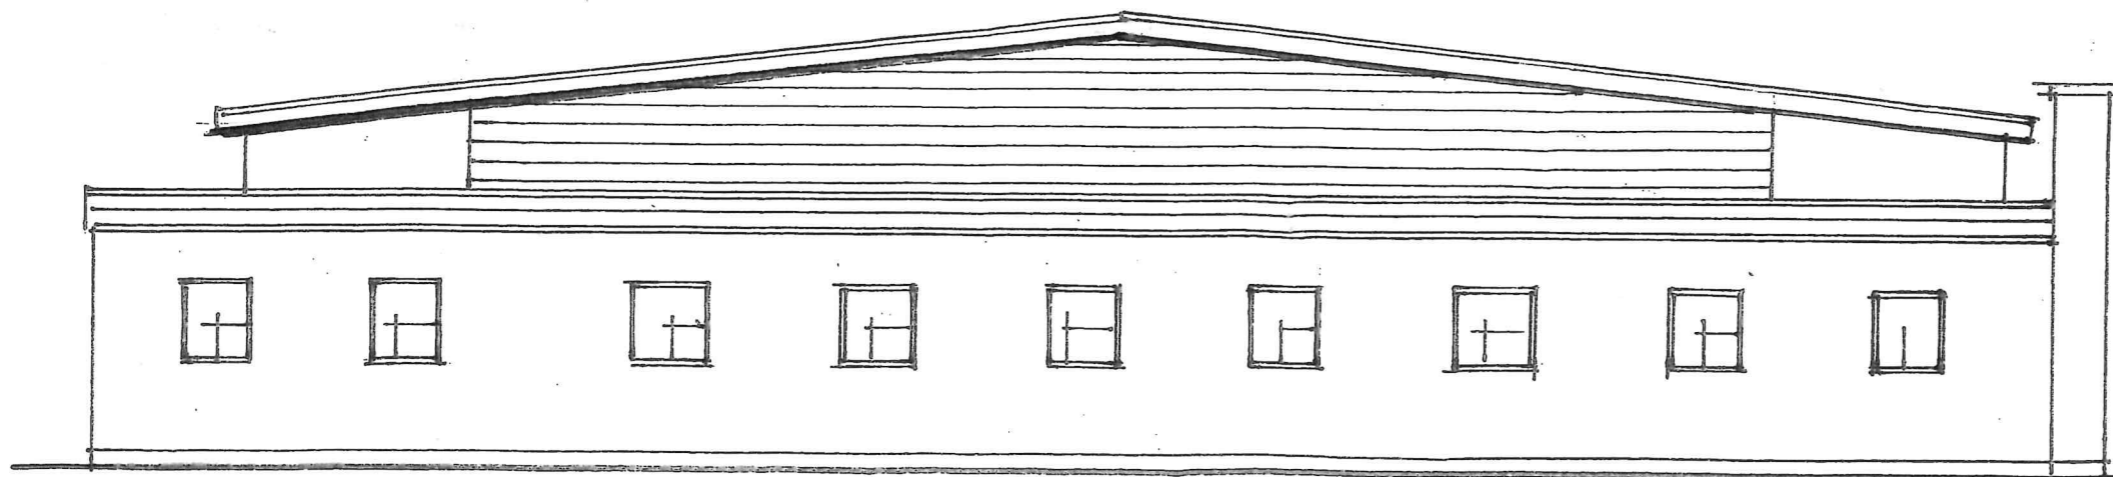

SIDE ELEVATION (EAST) – EXISTING

Title:

PROPOSED PAVILION  
AT  
NURSING & ROWNHAMS  
VILLAGE HALL  
JOE BIGWOOD CLOSE  
NURSING

Drwg.no NVH/PAV/02

scale: 1:100

date: Sept '23