


FRONT ELEVATION - PROPOSED

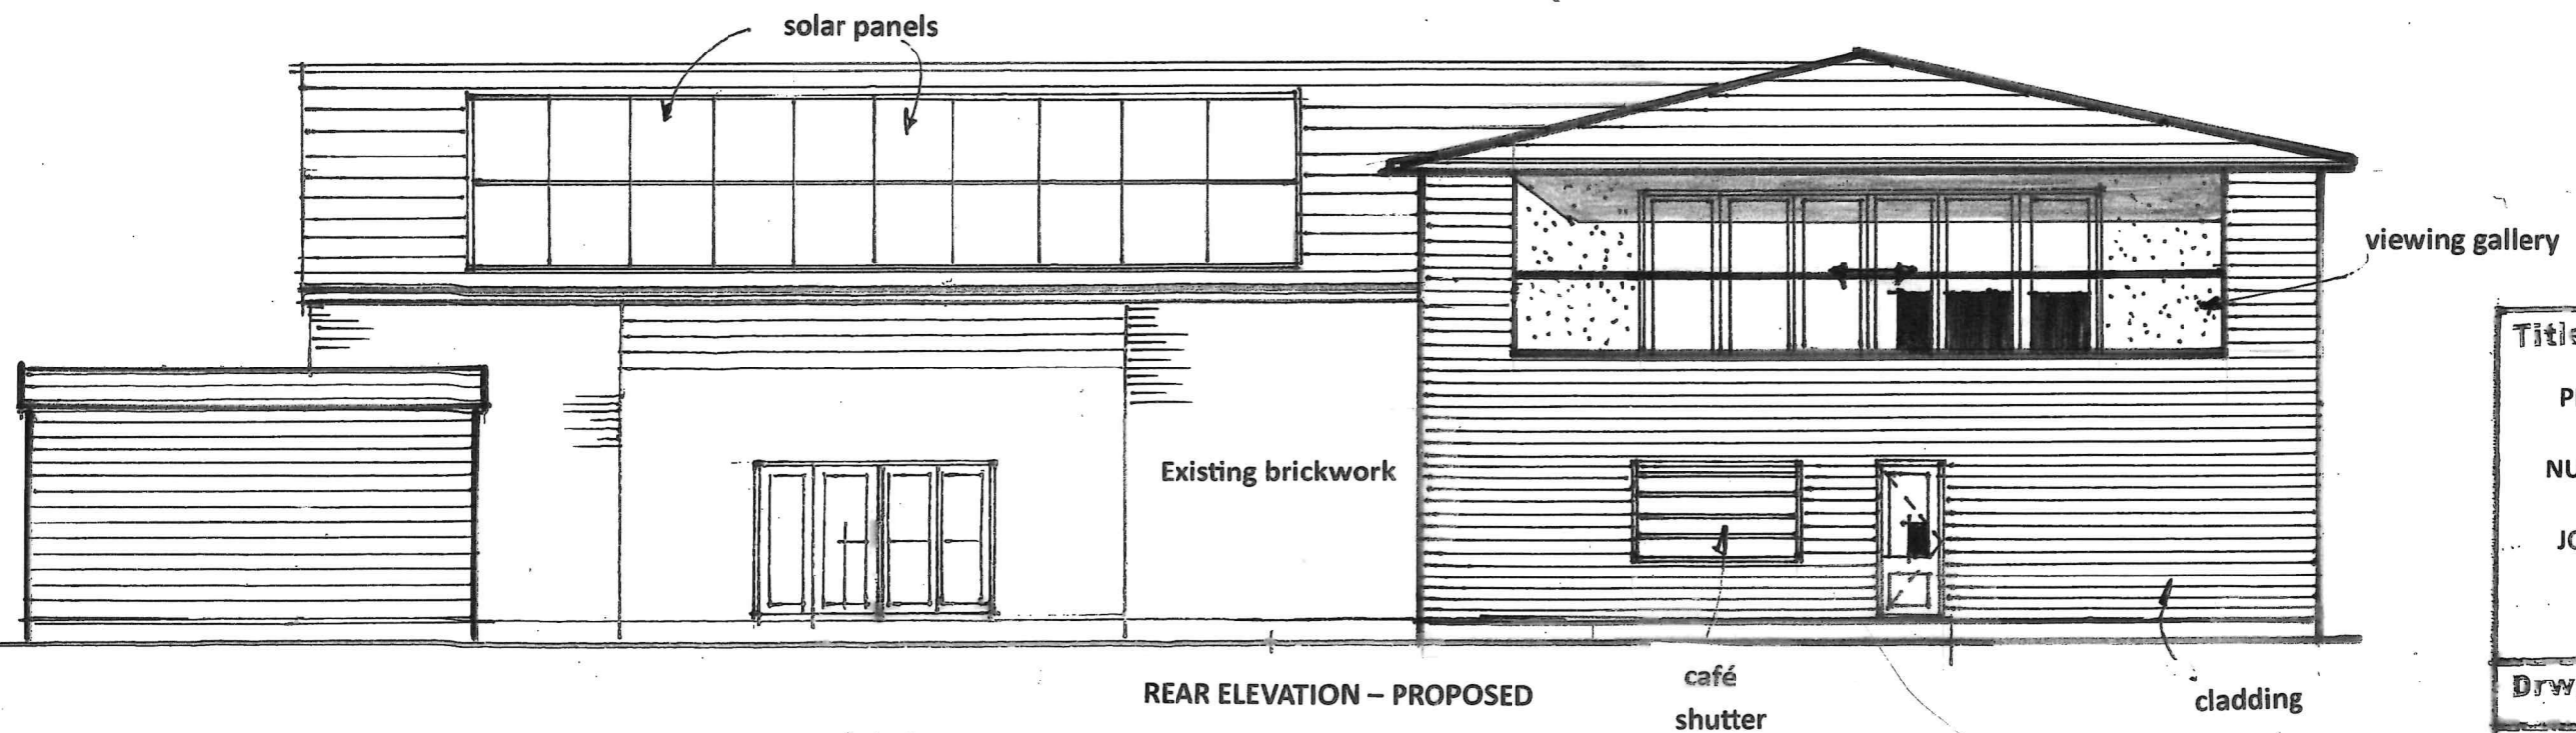

REAR ELEVATION - PROPOSED

Title:
PROPOSED PAVILION
AT
NURSING & ROWNHAMS
VILLAGE HALL
JOE BIGWOOD CLOSE
NURSING

Drwg.no USH/PAN/05

scale: 1:100

date: Sept 123