


GRAHAM
BARKER DESIGN


ARCHITECTURAL SERVICES
PROJECT MANAGEMENT

95 Upton Cres, Nursling, Southampton
SO16 8AA

02380 740392 07802 384517
grahambarker1@outlook.com

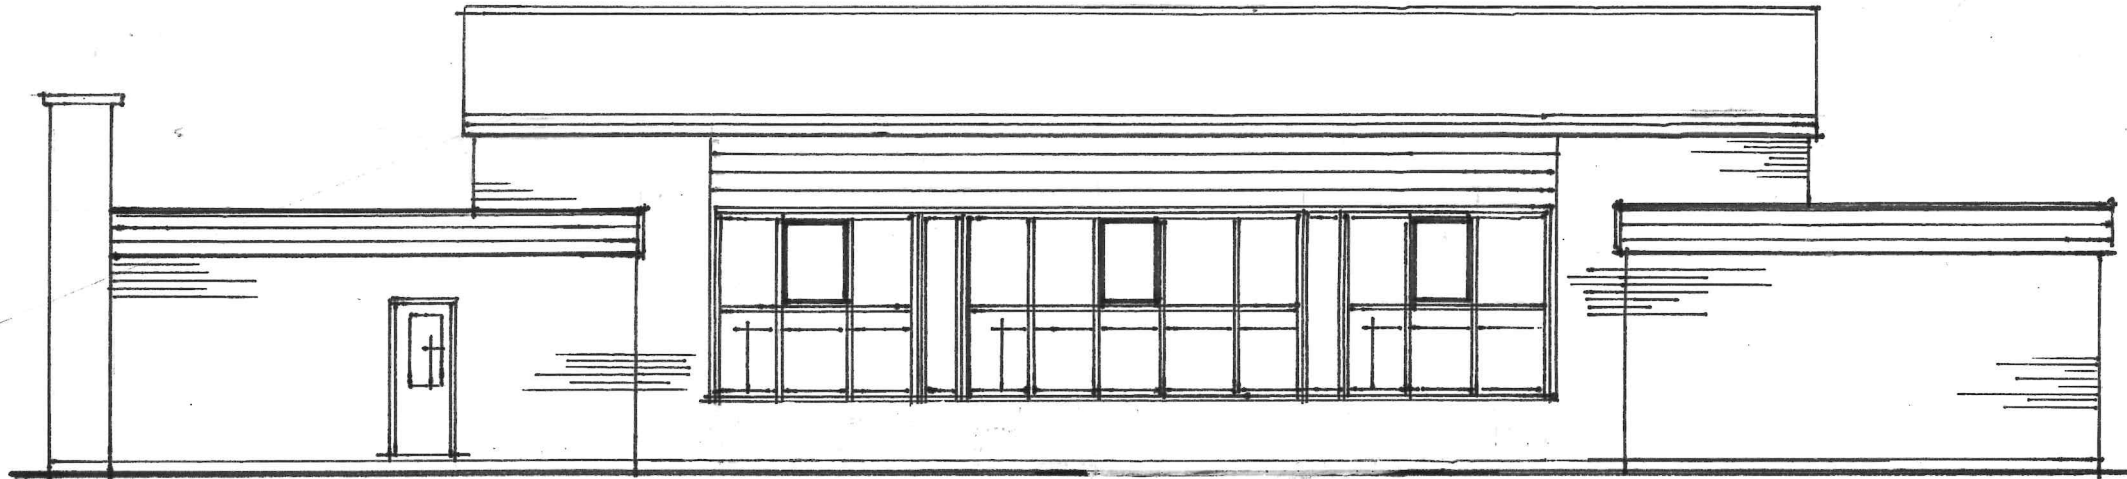

FRONT ELEVATION (NORTH) – EXISTING

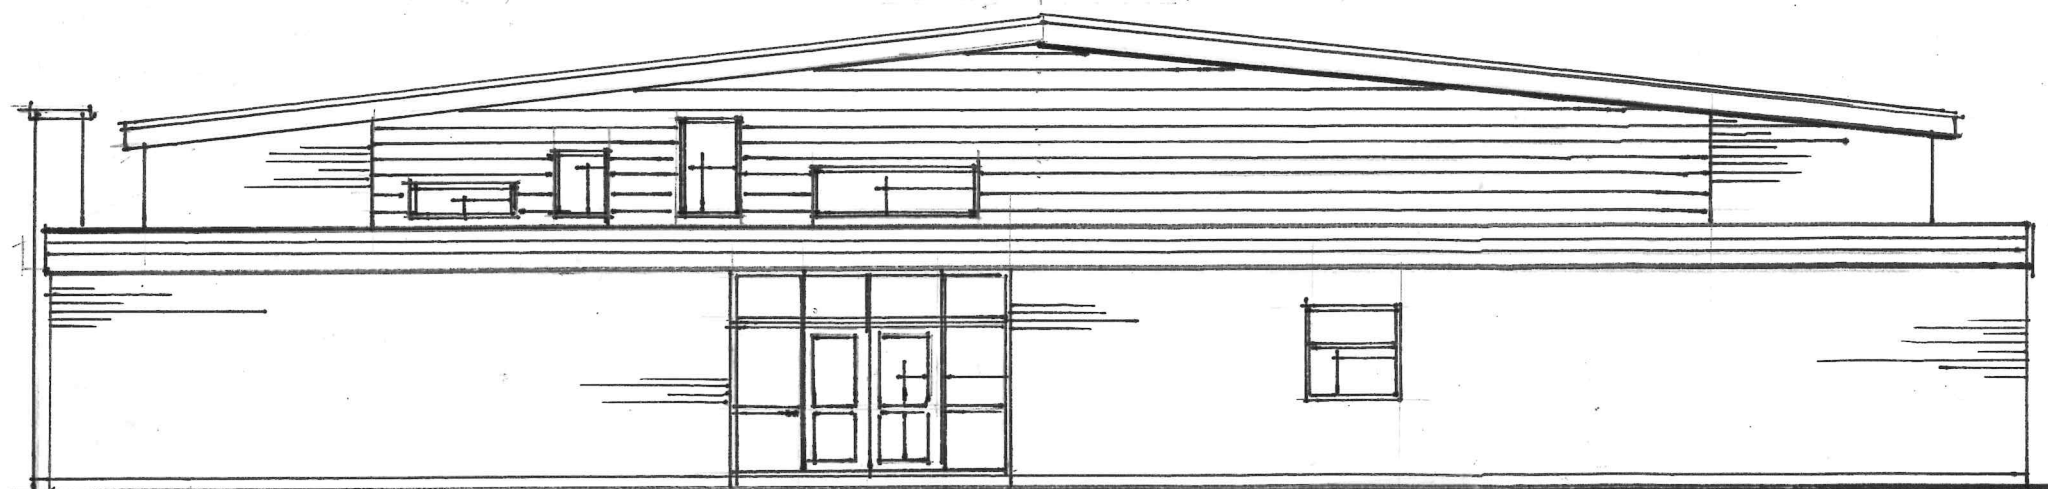

SIDE ELEVATION (WEST) – EXISTING

Title:

PROPOSED PAVILION
AT
NURSLING & ROWNHAMS
VILLAGE HALL
JOE BIGWOOD CLOSE
NURSLING

Drwg.no NVH/PAV/04

scale: 1:100

date: Feb '23