

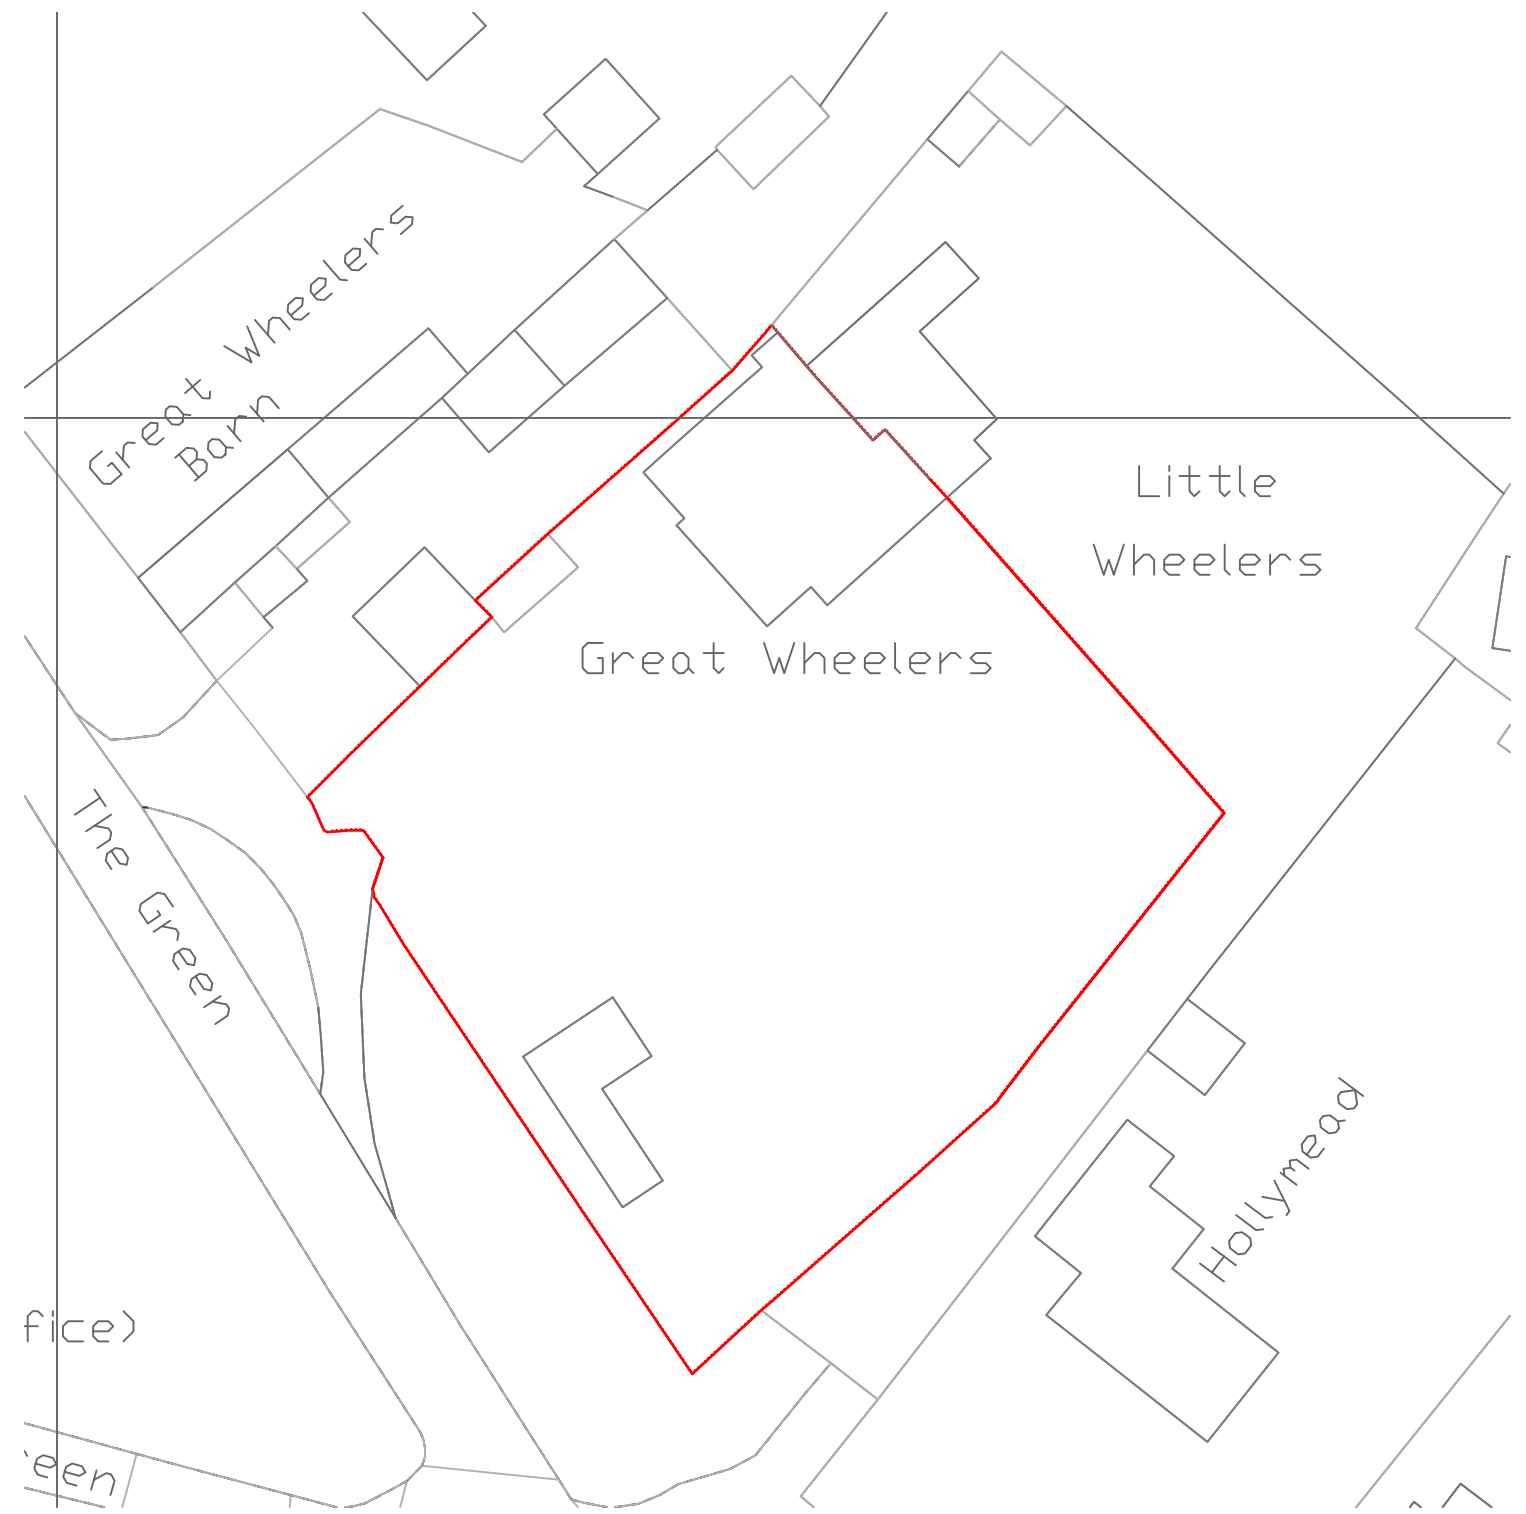



EXISTING:
LOCATION PLAN

 

EXISTING:
SITE PLAN

 

Orientation: 	Project: GREAT WHEELERS, THE GREEN, SARRATT, WD3 6BJ	Date: NOVEMBER 2023	Client: WILLIAMS
	Drawing: EXISTING: SITE and LOCATION PLANS	Scale: 1:500/1:1250 @ A3	Job No: 23-1101-WIL
		Drawing No: E-100	Rev:

