


Existing House Elevations - No Changes to House




Existing South Elevation

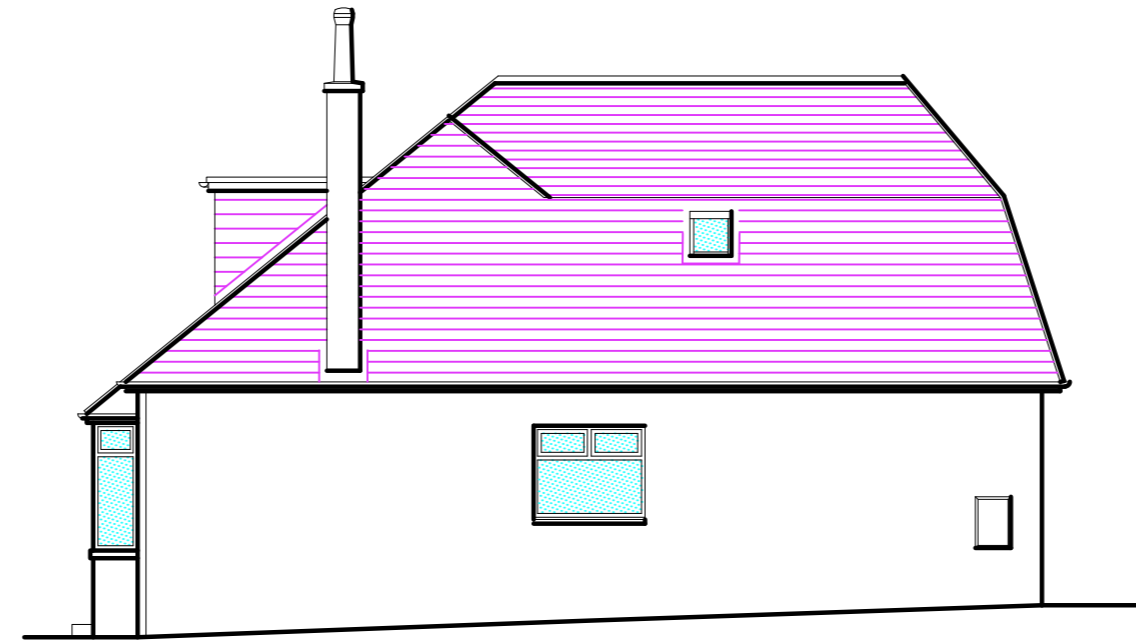


Existing East Elevation



Existing North Elevation

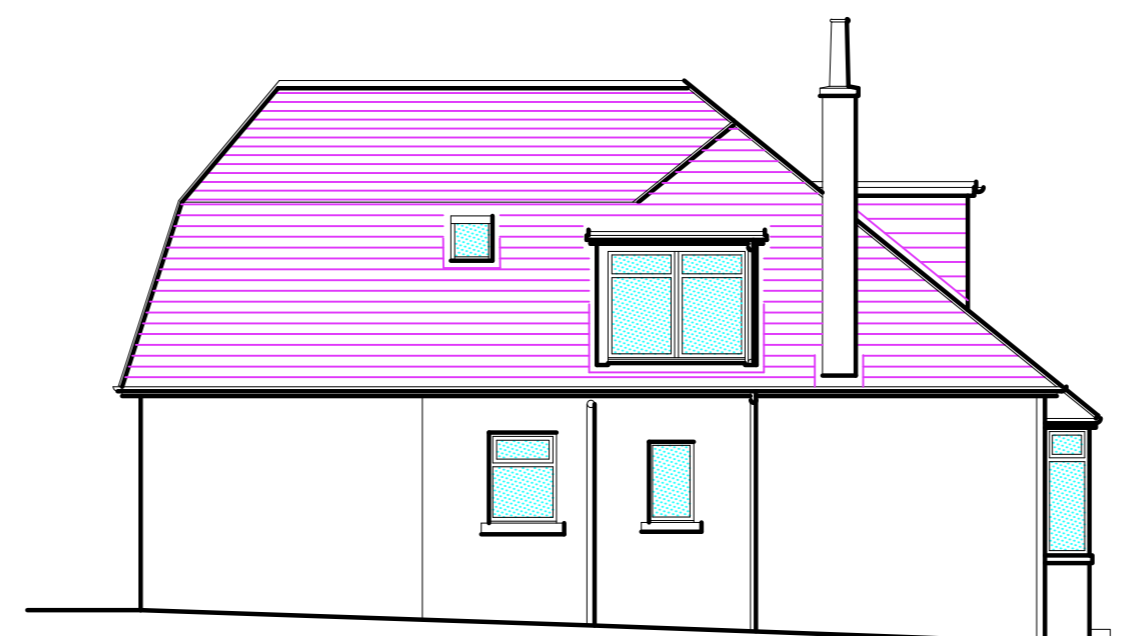

Existing West Elevation

 

:- Scale 1:100

kenmathieson
ARCHITECTURAL DESIGN
& DEVELOPMENT CONSULTANT
LTD.
MANSARD HOUSE
15 OLDMELDRUM ROAD
BUCKSBURN
ABERDEEN
AB21 9AD
TEL: 01224 710357
FAX: 01224 710358
E-MAIL: info@kenmathieson.com

DOMESTIC, COMMERCIAL & INDUSTRIAL

Client	Carla Robertson		
Project	Sub Division of Site & Proposed Dwelling at :- Dunnydeer, 84 Station Road Ellon, Aberdeenshire, AB41 9AY		
Title	Existing House Elevations		
Scale	As Shown	Date	Oct 23
		Drawn by	CG
JobNo	2804	DrgNo	PL05
		Issue	A

Limited Company Registered in Scotland No.229653