

Revision	Date	Description	Drawn
A	13.10.2023	Quoins & cornices added to front elevations	



Front / Side Elevation




Front Elevation




Rear Elevation



Side Elevation

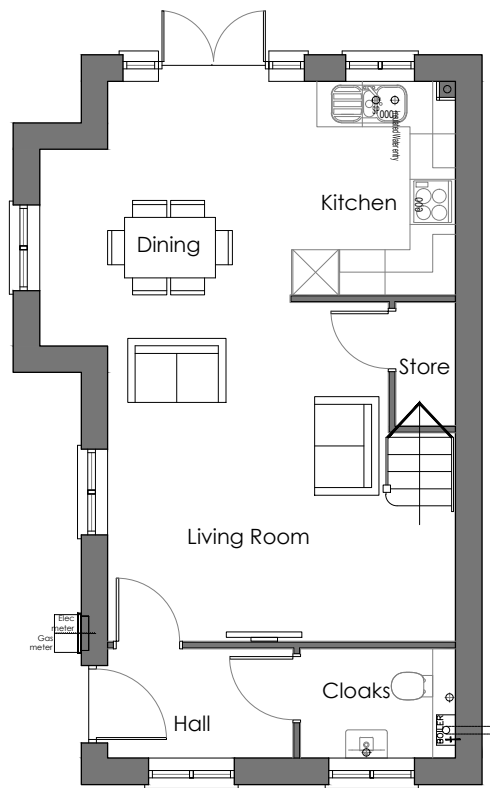

Ground Floor Plan

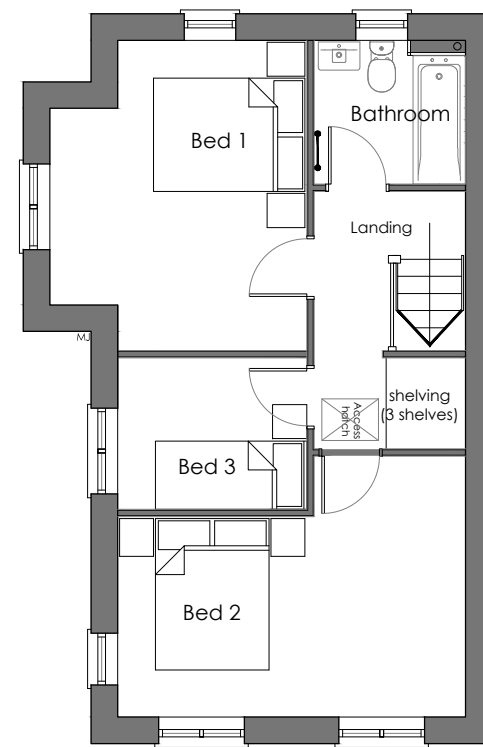

First Floor Plan



**Barn Meadow House**  
 Southfield Fold Farm  
 Southfield  
 Burnley  
 Lancashire  
 BB10 3RH  
 Tel : 01282 601157  
 Mbl : 07976 782876

Client	Skipton Properties		
Project	Hainsworth Road, Silsden		
Drawing Title	Plot 1a Read		
Drawing No.	2077SPL/HRS(s)/HT/P1a		

Revision		Checked
A	Drawn D.G.Lever	
	Scale 1:100	Approved
	Drawn 26th Sep 2022	
E-mail :	darren.dgla@gmail.com	
		<b>A3</b>

Plot 1a