

Revision	Date	Description	Drawn
A	13.10.2023	Quoins & cornices added to front elevations	



Front Elevation
Plot 4a

Front / Side Elevation
Plot 5a




Front Elevation
Plot 5a




Rear Elevation
Plot 5a

Rear Elevation
Plot 4a

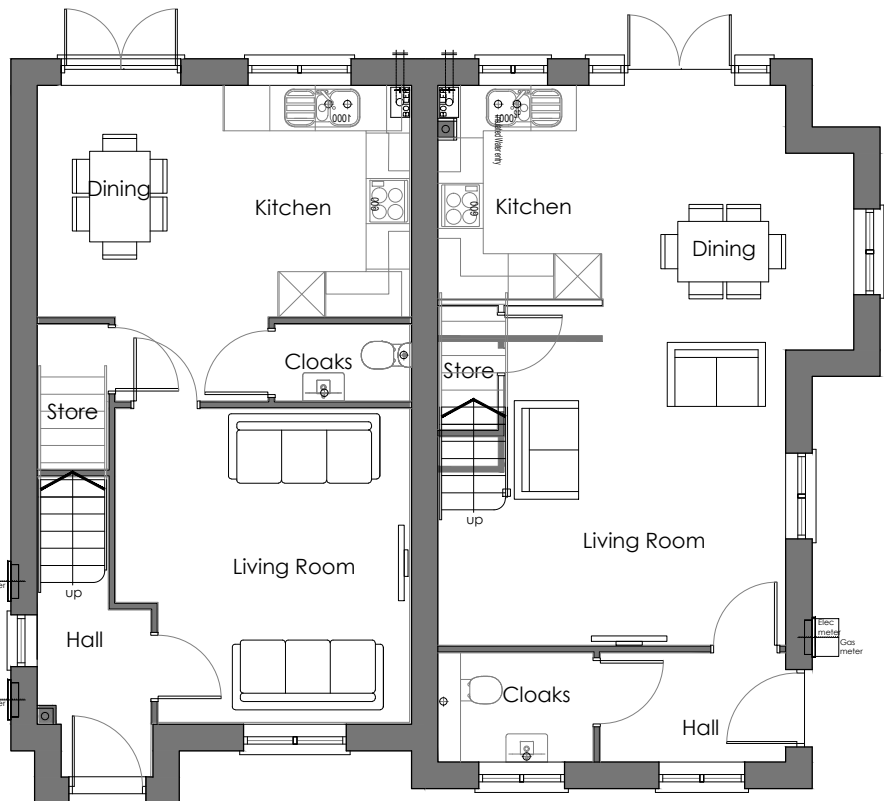

Ground Floor Plan
Plot 4a

Ground Floor Plan
Plot 5a

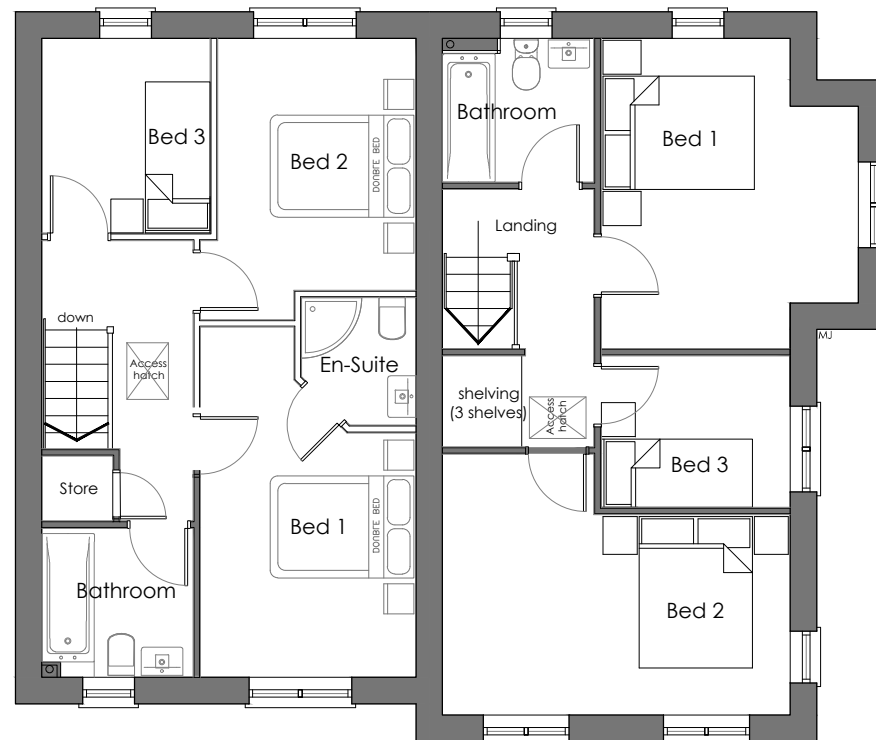

First Floor Plan
Plot 4a

First Floor Plan
Plot 5a



Side Elevation
Plot 4a



DGL Associates Limited

Barn Meadow House

Southfield Fold Farm

Southfield

Burnley

Lancashire

BB10 3RH

Tel : 01282 601157

Mbl : 07976 782876

Client	Skipton Properties		
Project	Hainsworth Road, Silsden		
Drawing Title	Plots 4a-5a Foulridge & Read		
Drawing No.	2077SPL/HRS(s)/HT/P4aP5a		

Revision		Checked
A	Drawn D.G.Lever	Approved
	Scale 1:100	Drawn 26th Sep 2022
E-mail :	darren.dgla@gmail.com	
		A3

Plots 4a-5a