



GROUND FLOOR PLAN

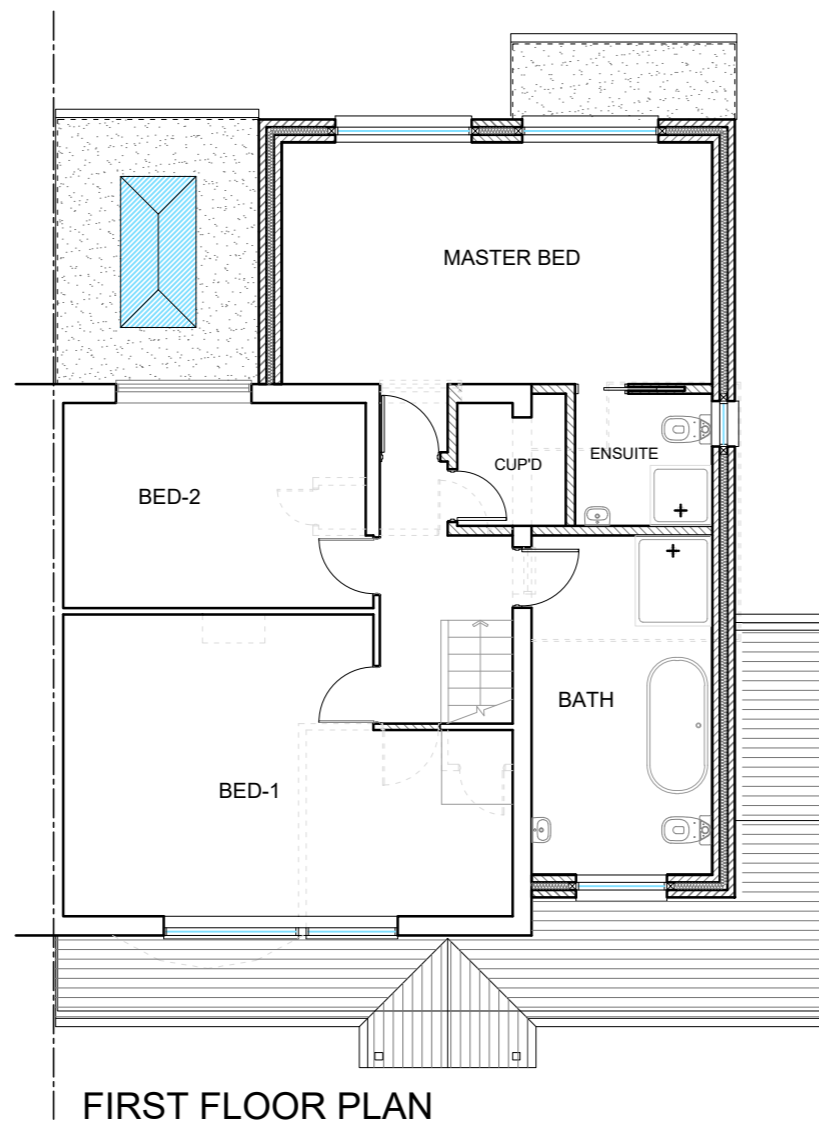


FIRST FLOOR PLAN

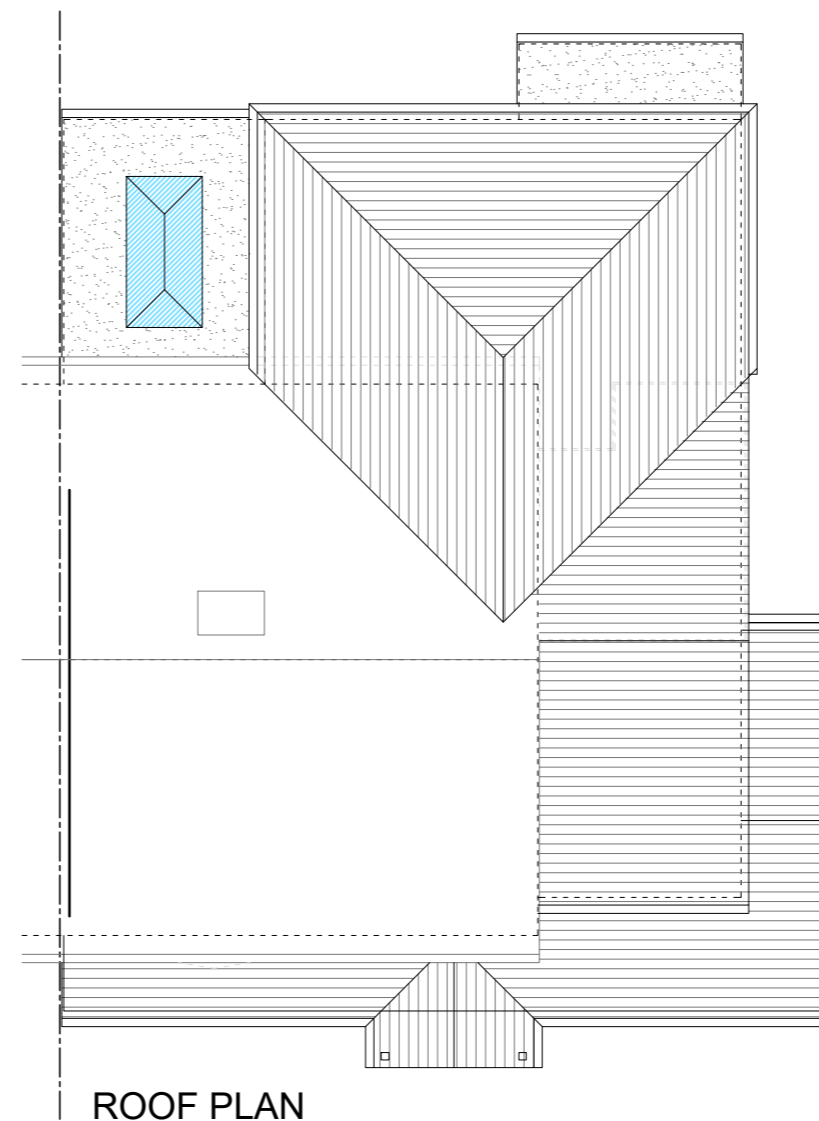

ROOF PLAN




REAR ELEVATION

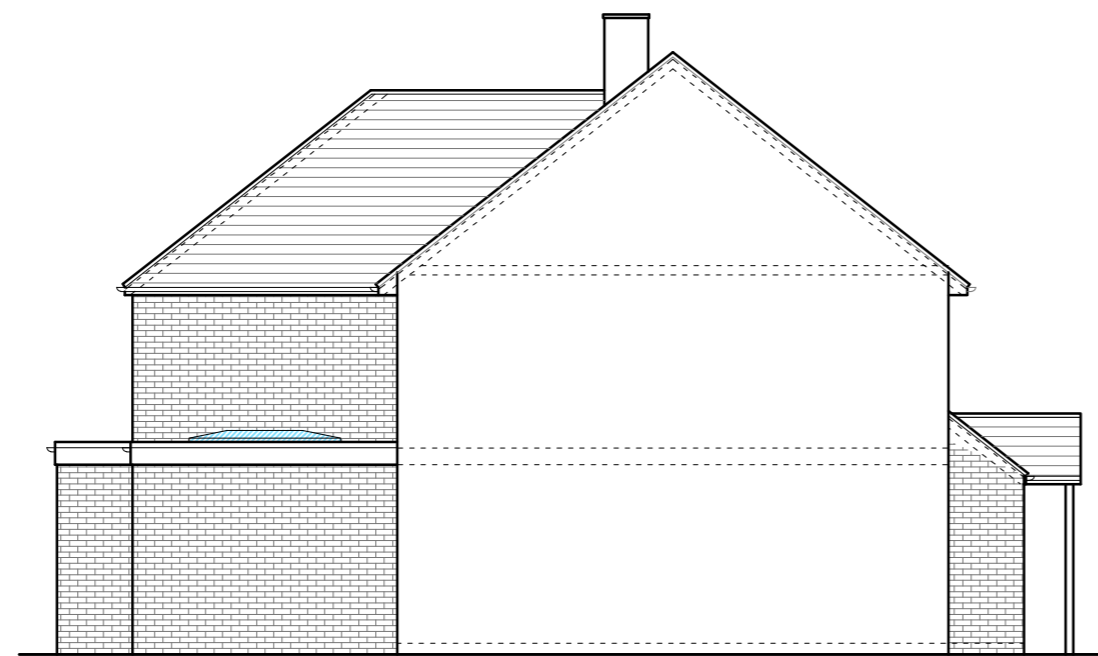



SIDE ELEVATION



FRONT ELEVATION

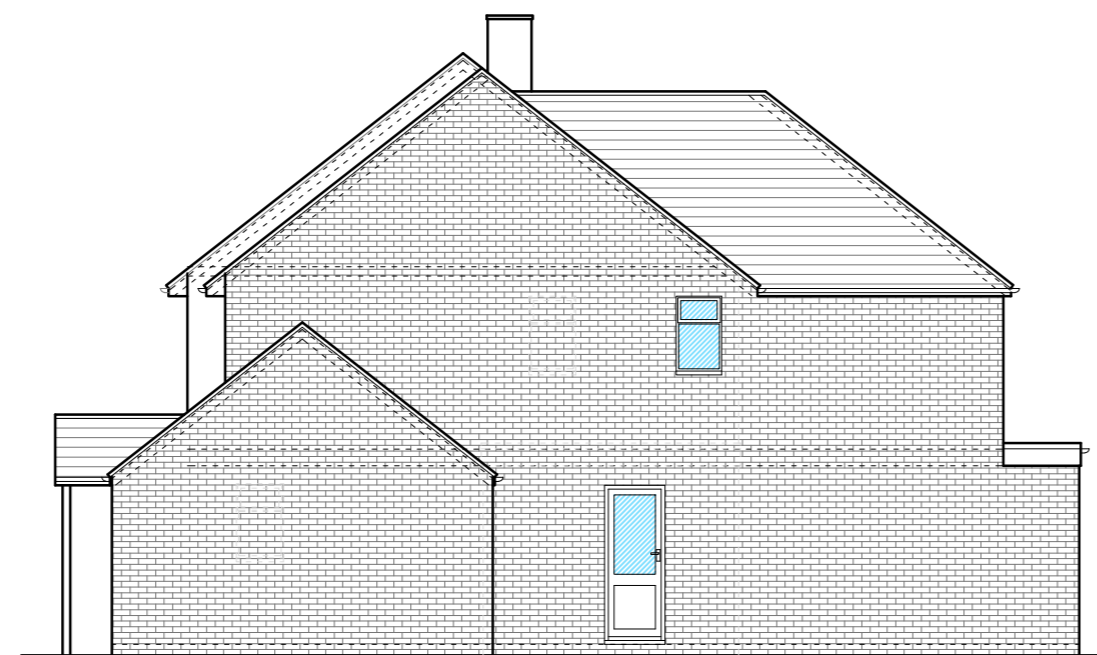

SIDE ELEVATION

  

THIS DRAWING PRINTED ON A2 SIZE PAPER



Home Extension Designs

**HOME EXTENSION DESIGNS**  
**HED HOUSE**  
**60A BRIDGE ROAD EAST**  
**WELWYN GARDEN CITY**  
**HERTS AL7 1JU**  
**tel : 01707 393971**  
**e.info@hed.co.uk**

Project:	2 Rookery Cottage, Abington Pigotts, Royston		
Drawing Title:	PLANS AND ELEVATIONS AS PROPOSED		
Drawn By:	ALI	Scale: 1:100	Date: Sep 2023
Dwg Status:	PLANNING	Checked:	
Drawing No.:	5824-P02-EXT	Revision:	A