




GROUND FLOOR PLAN

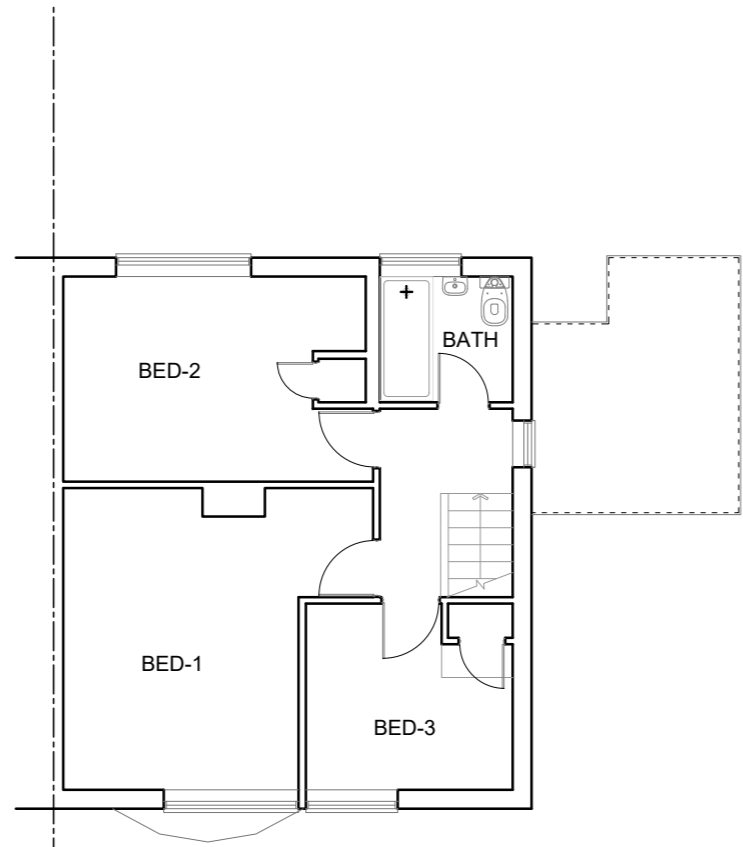


FIRST FLOOR PLAN

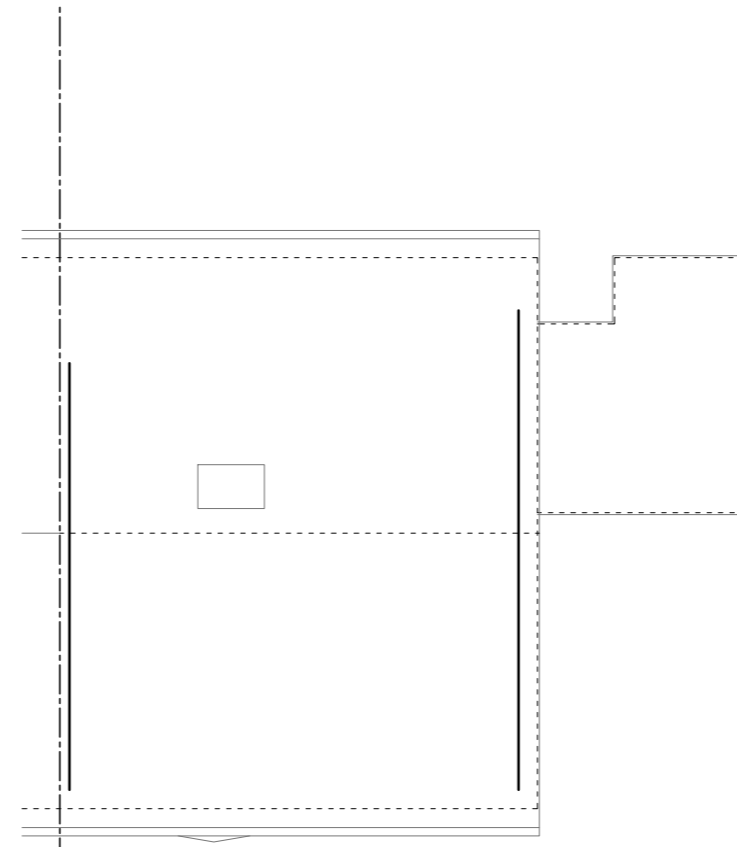


LOFT PLAN

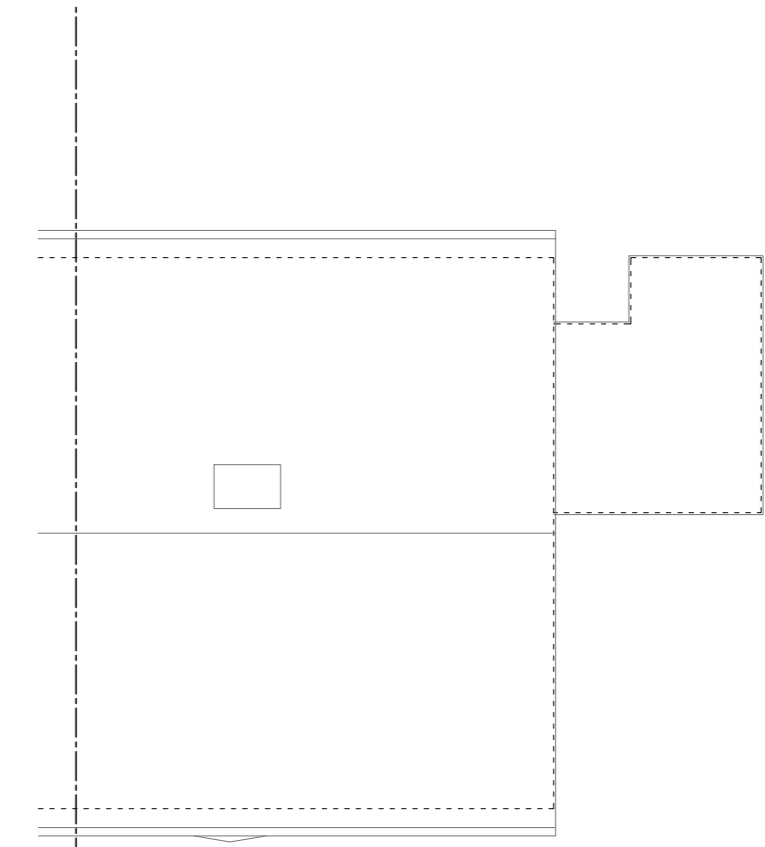

ROOF PLAN

 


FRONT ELEVATION

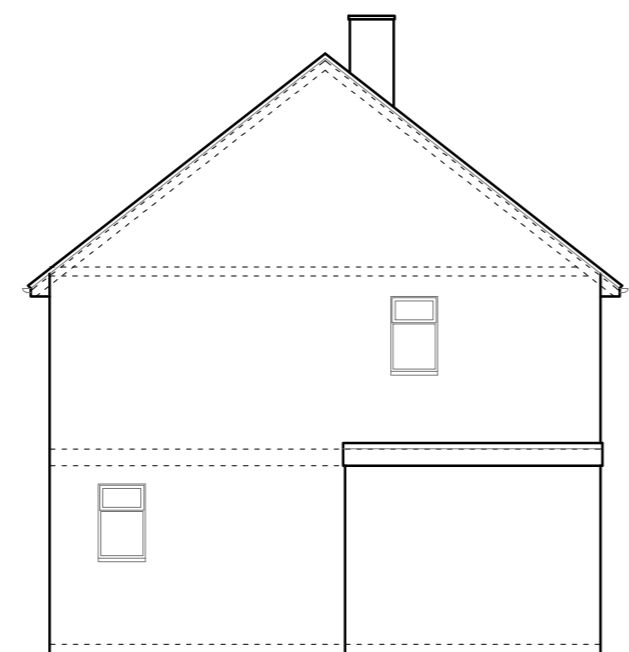

SIDE ELEVATION



REAR ELEVATION

 

THIS DRAWING PRINTED ON A2 SIZE PAPER



Home Extension Designs

HOME EXTENSION DESIGNS
 HED HOUSE
 60A BRIDGE ROAD EAST
 WELWYN GARDEN CITY
 HERTS AL7 1JU
 tel : 01707 393971
 e:info@hed.co.uk

Project:
 2 Rookery Cottage,
 Abington Pigotts,
 Royston

Drawing Title:
 PLANS AND ELEVATIONS
 AS EXISTING

Drawn By: ALI Scale: 1:100 Date: Sep 2023

Dwg Status: EXISTING Checked:

Drawing No: 5824-E01 Revision: