

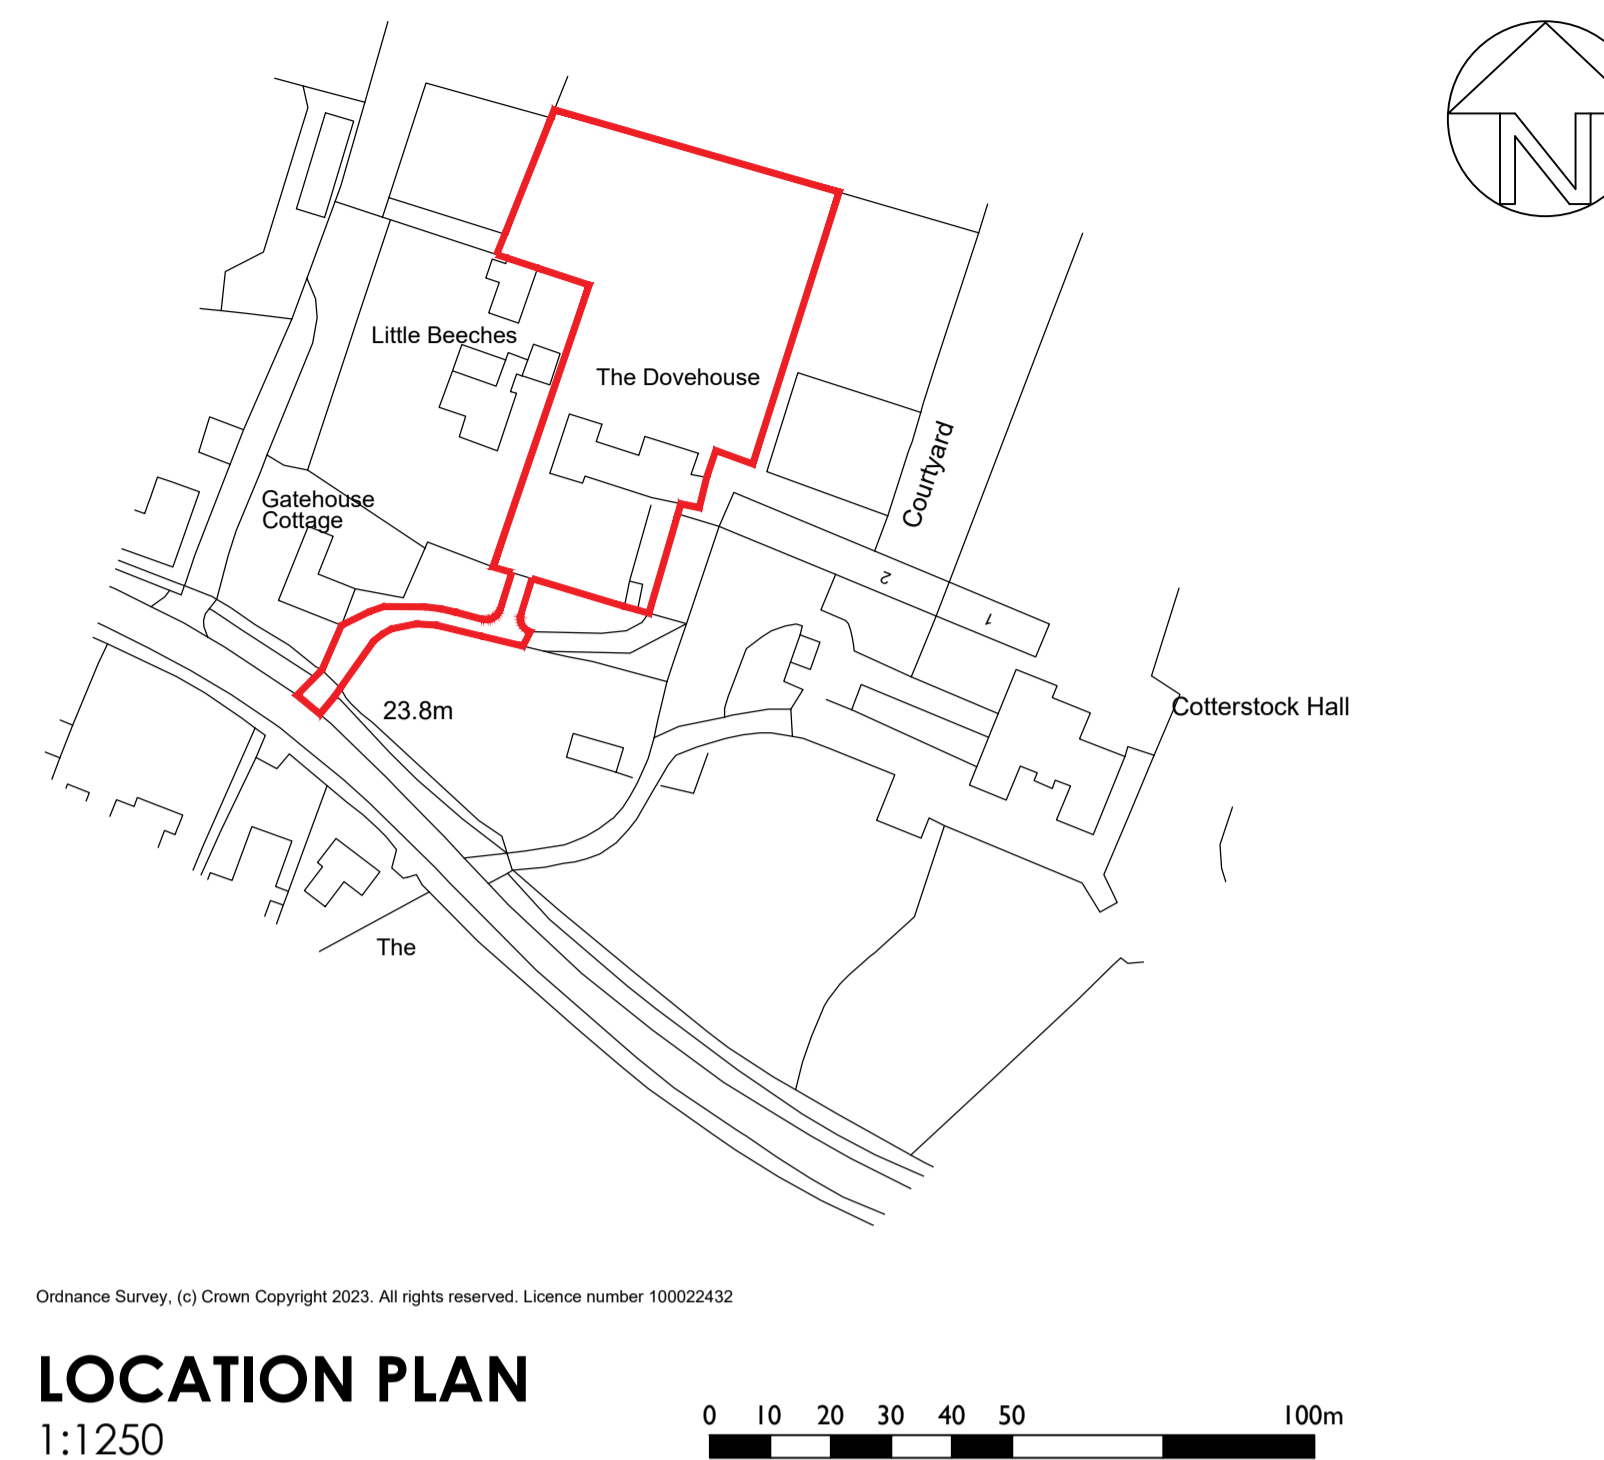
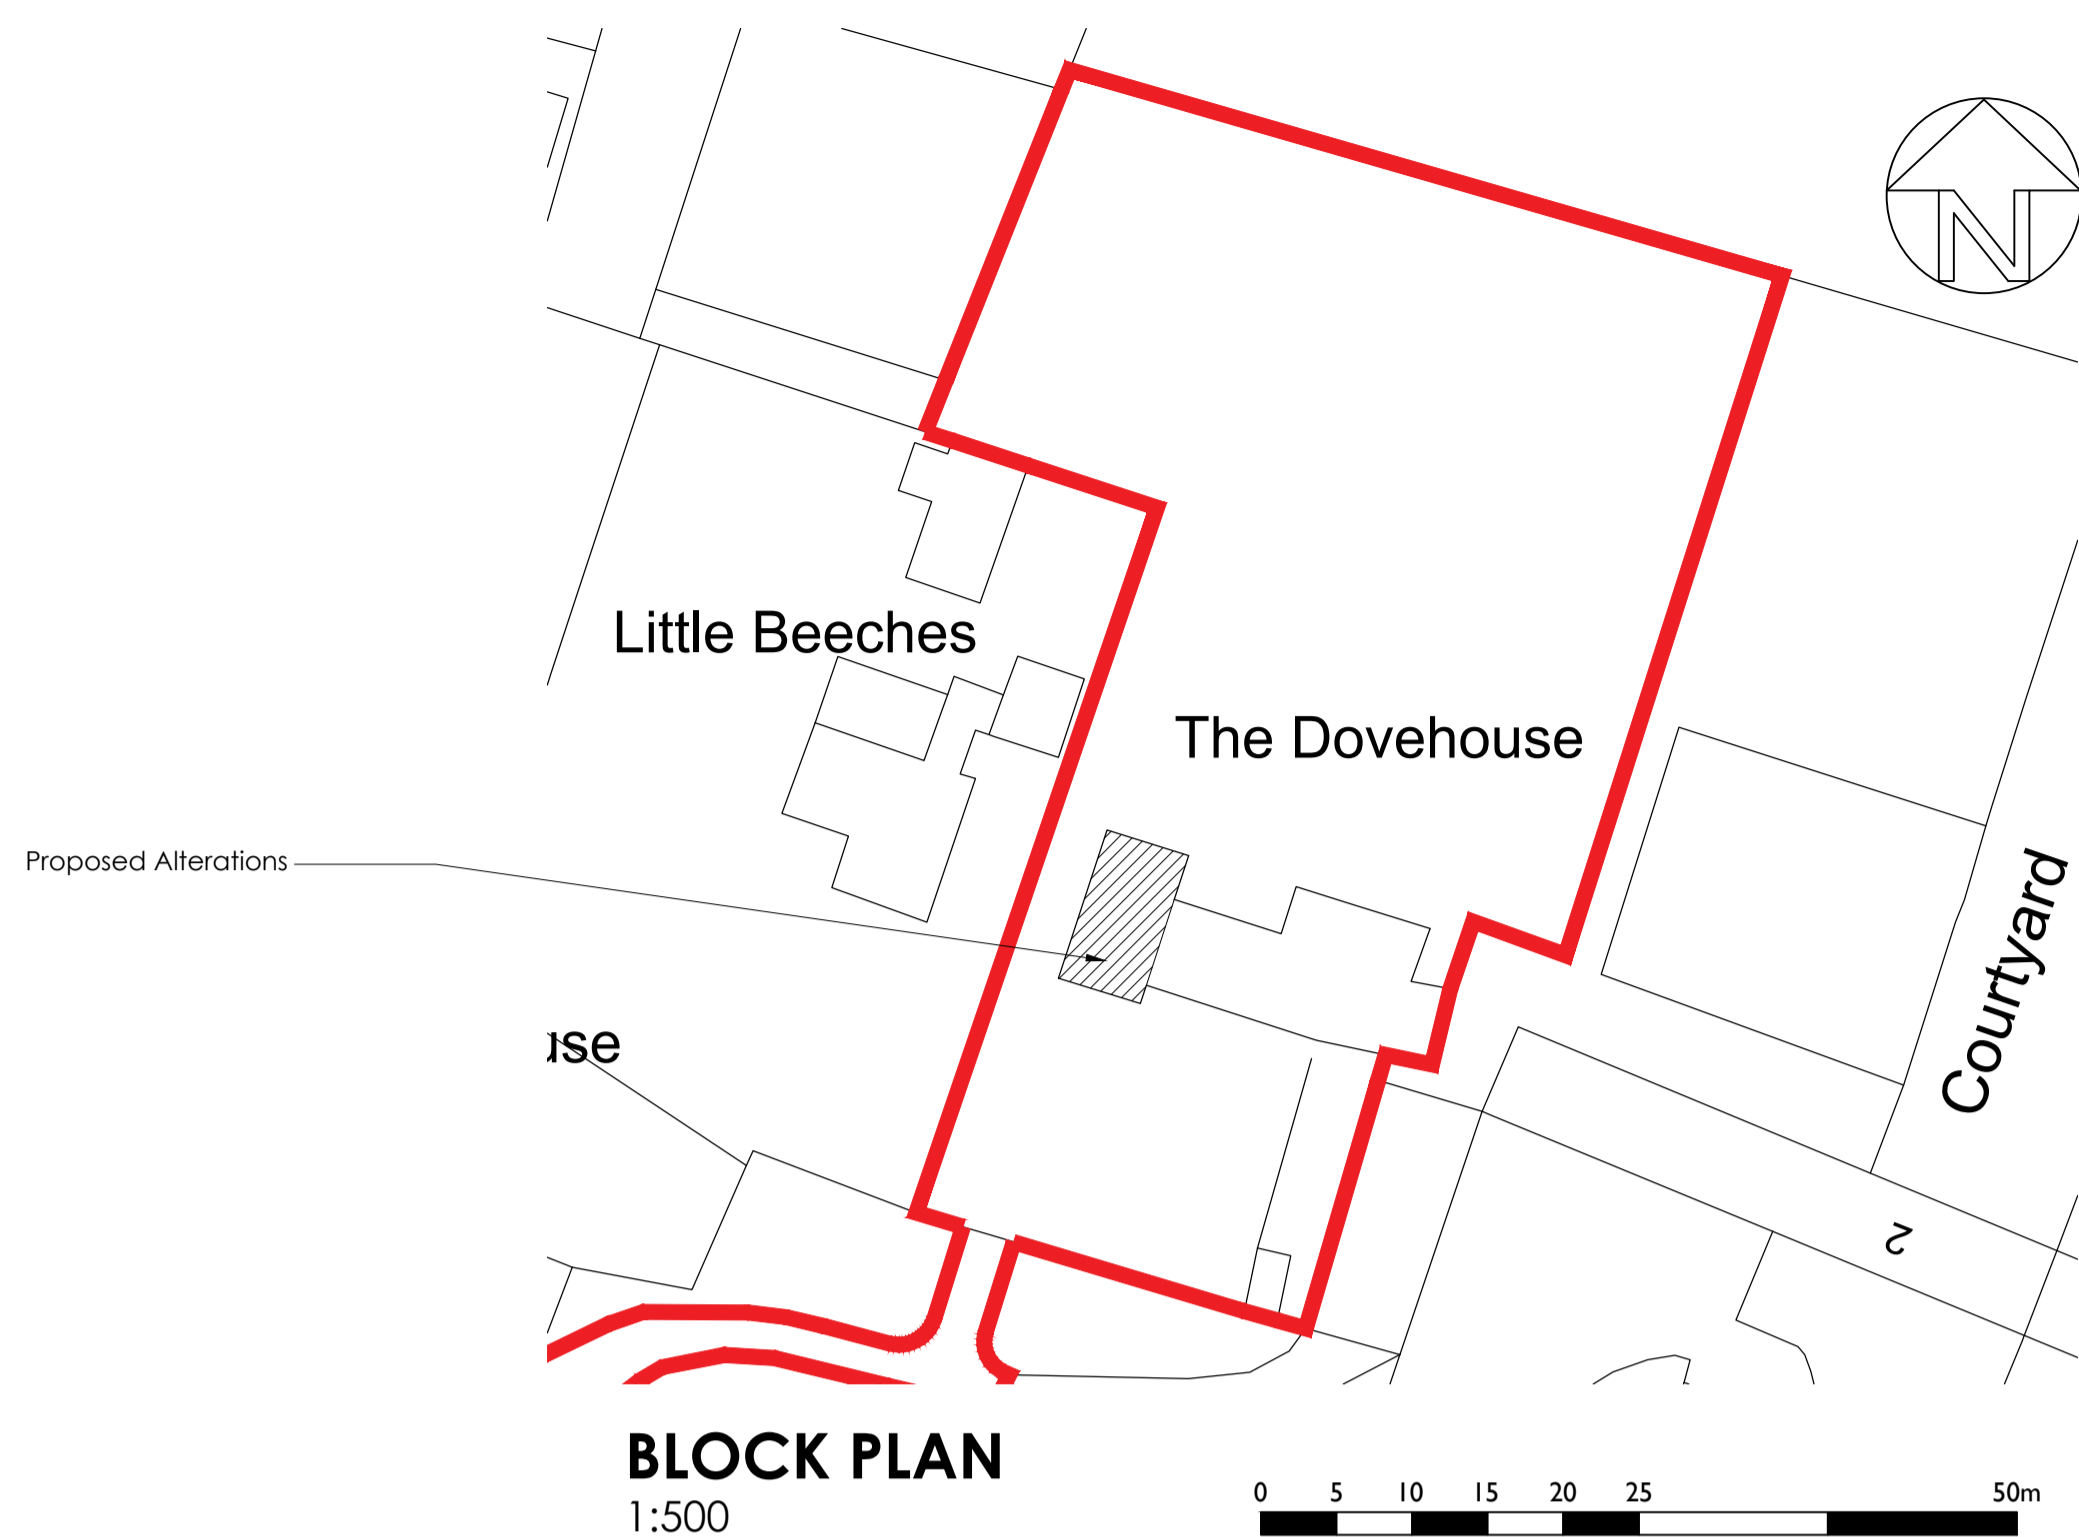


Rev.	Date	Description
A	Aug 23	Added rooflight

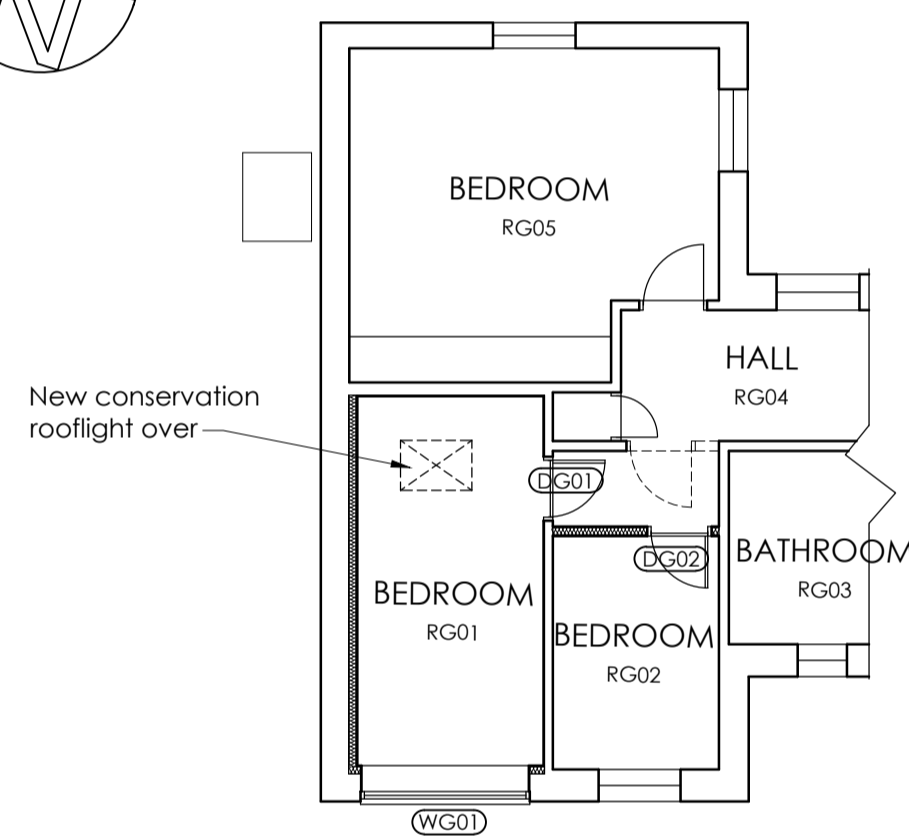

Ordnance Survey, (c) Crown Copyright 2023. All rights reserved. Licence number 100022432

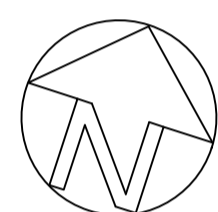

**GROUND FLOOR PLAN**  
1:100

**PLAN & ELEVATIONS AS PROPOSED**





**SOUTH ELEVATION**  
1:100

**WEST ELEVATION**  
1:100


**NORTH ELEVATION**  
1:100

**EAST ELEVATION**  
1:100

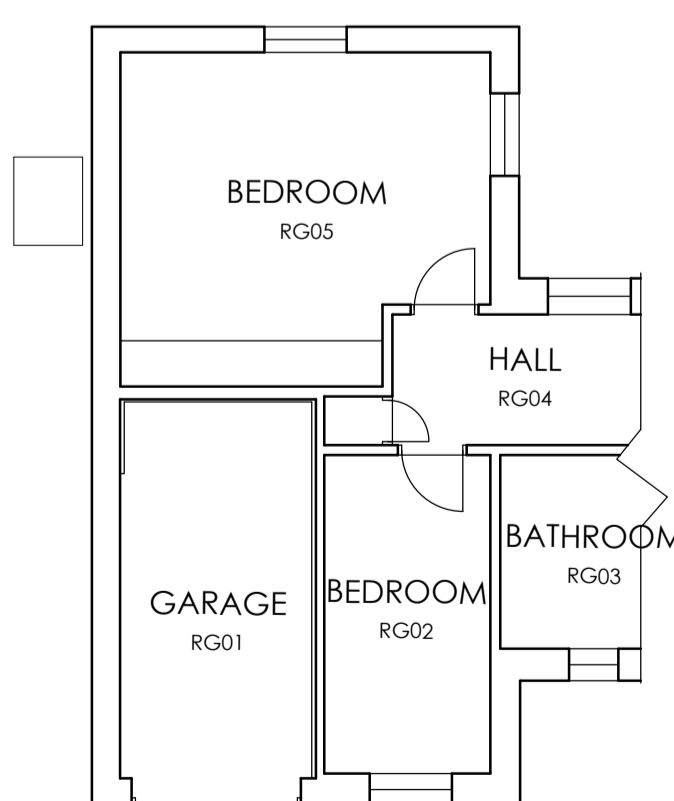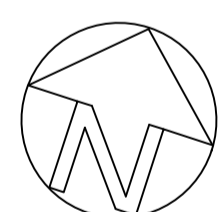

**GROUND FLOOR PLAN**  
1:100

**PLAN & ELEVATIONS AS EXISTING**

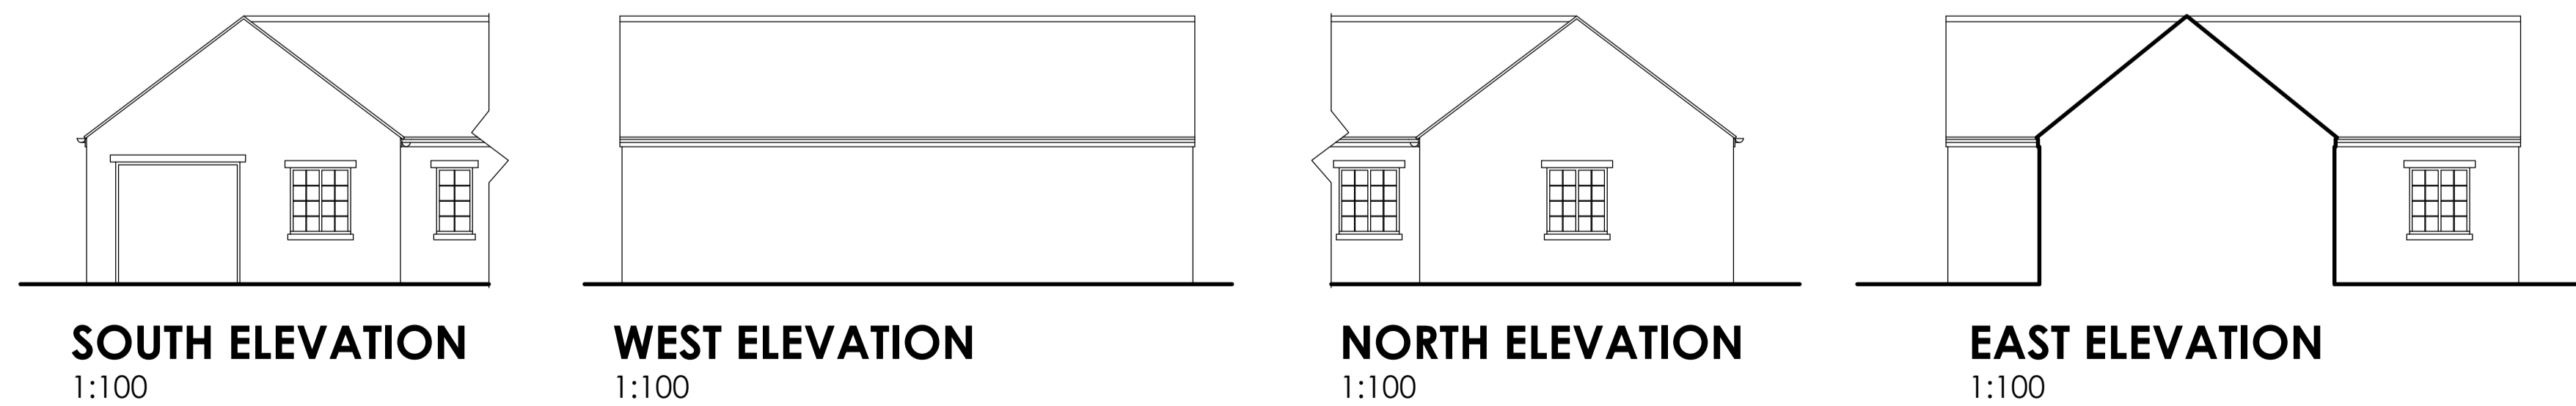


**SOUTH ELEVATION**  
1:100

**WEST ELEVATION**  
1:100

**NORTH ELEVATION**  
1:100

**EAST ELEVATION**  
1:100

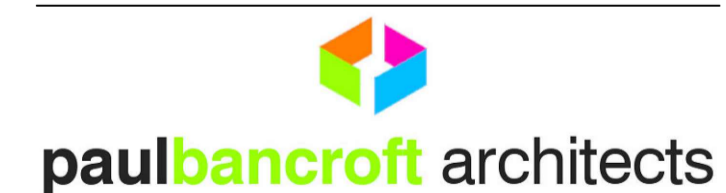

The Coach House | 80 South Road | Oundle | Peterborough | PE6 4BP  
www.paulbancroftarchitects.com

Job Title  
**DOVEHOUSE  
COTTERSTOCK**

Drawing Title  
**PROPOSED ALTERATIONS**

Scale [A1]	Date	Dwg. No.	Revision
	AUG 2023	1387-01	A

This drawing shall NOT be scaled other than for planning purposes.  
All dimensions to be verified on site.  
All working dimensions to be taken from site.  
All copyright reserved.

**RIBA** Chartered Practice

**PLANNING**