



General Note:
All existing windows and doors to be replaced with new to match

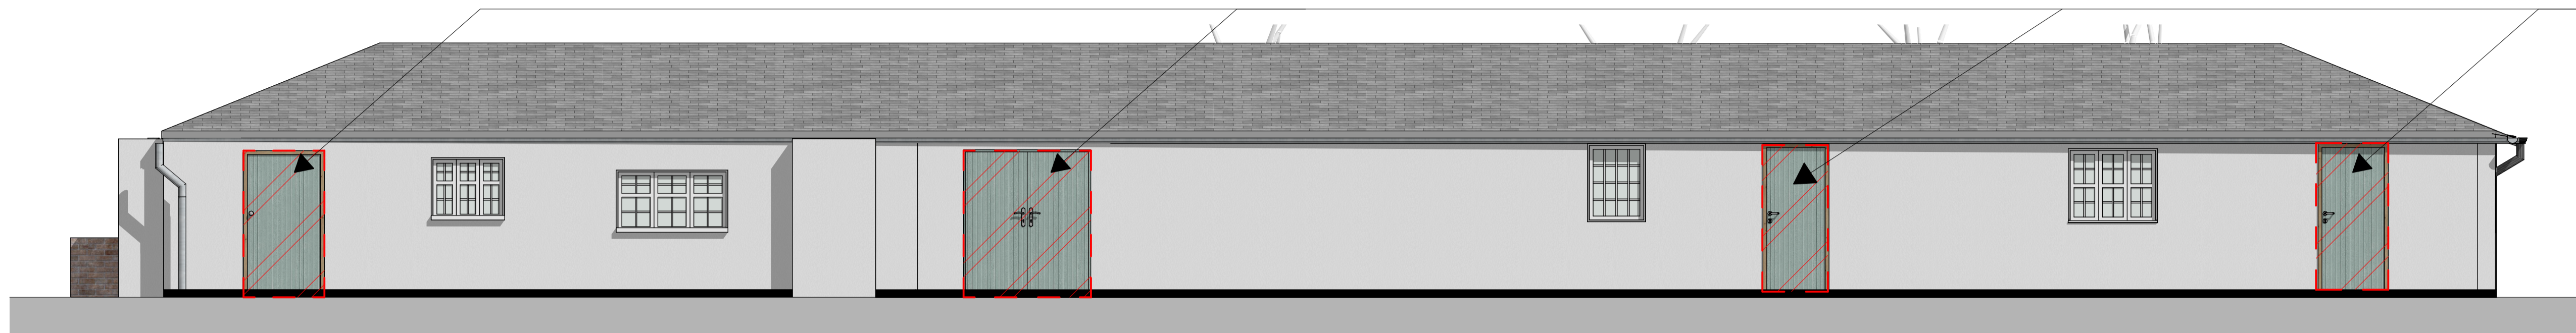

Carefully remove door and cart away

North Elevation

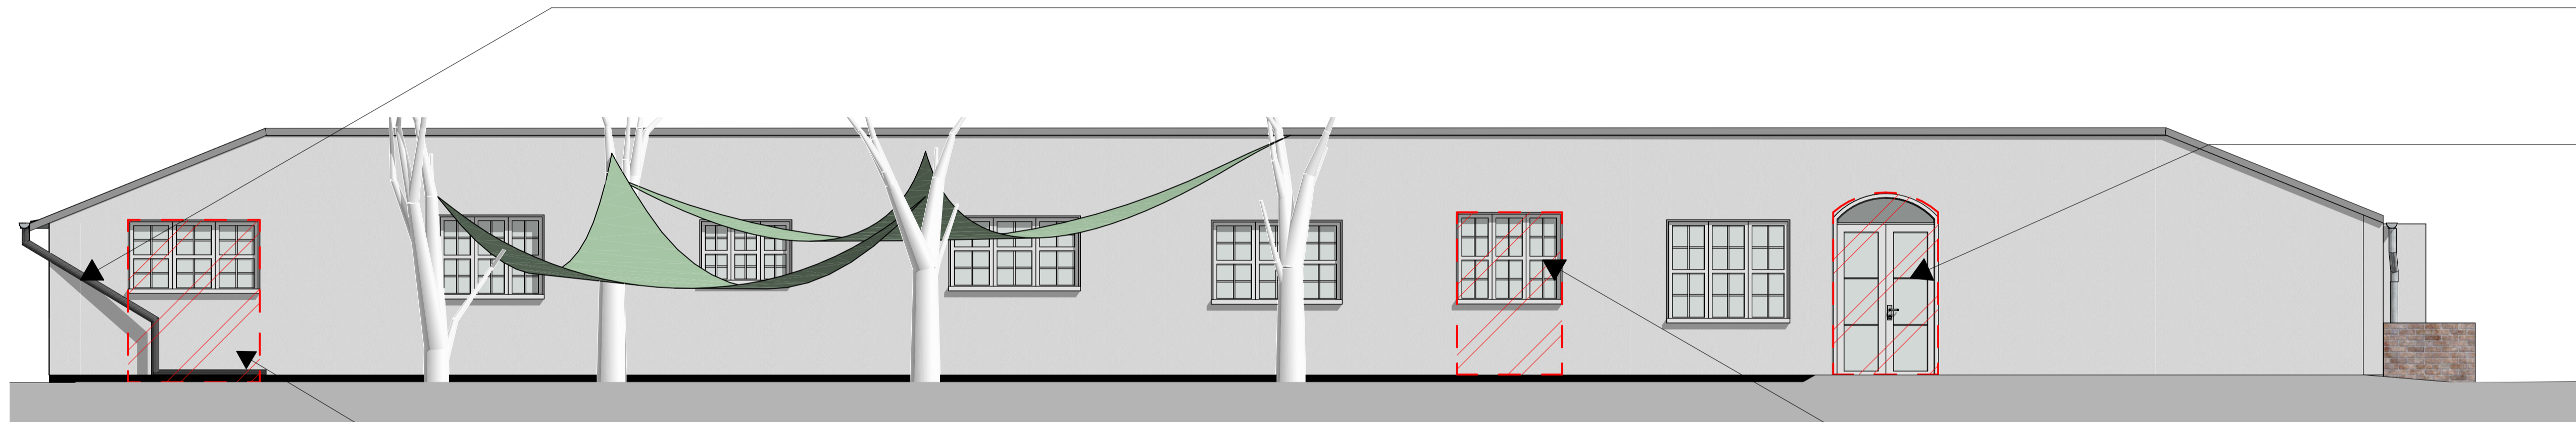


Carefully remove rain water goods


Carefully remove door, keep lintel intact and make good

South Elevation


Carefully remove window and brickwork below and make good

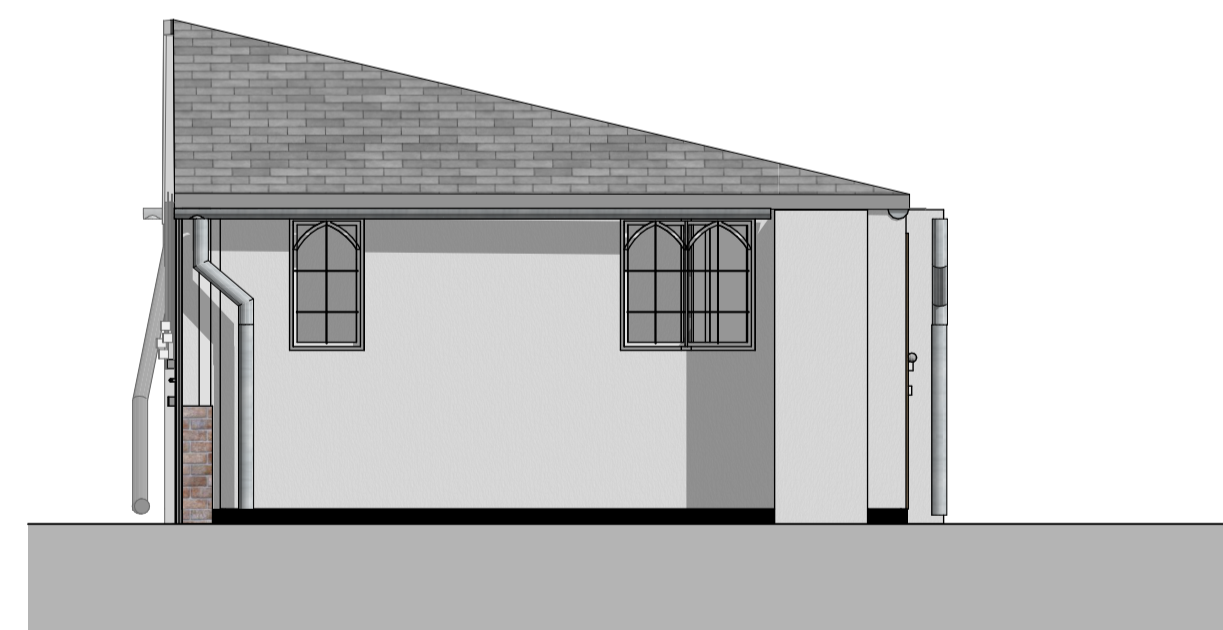

East Elevation

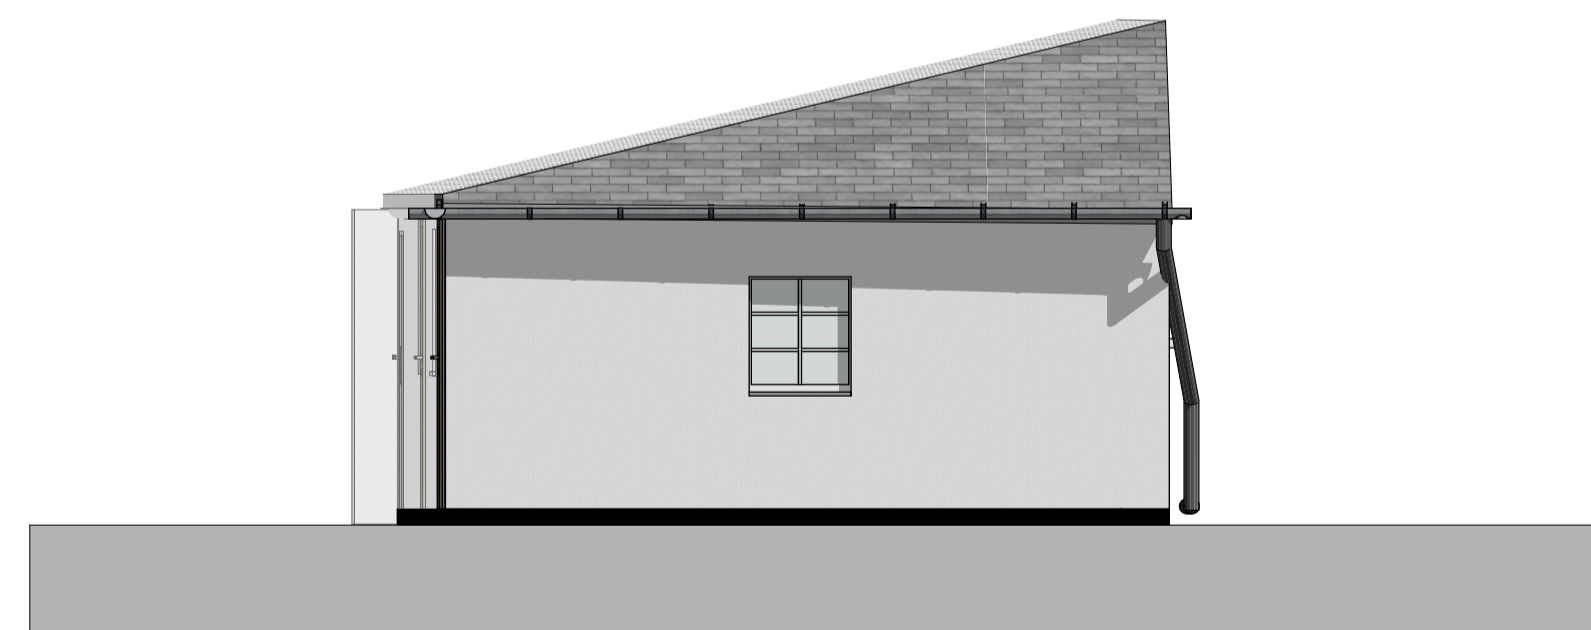

West Elevation

 

client Langley School		
project Taverham Hall Nursery Alterations		
drawing Existing Elevations with Demolition		
date Nov 23	scale 1:50	sheet @ A1
drawn KMF	check FIH	