
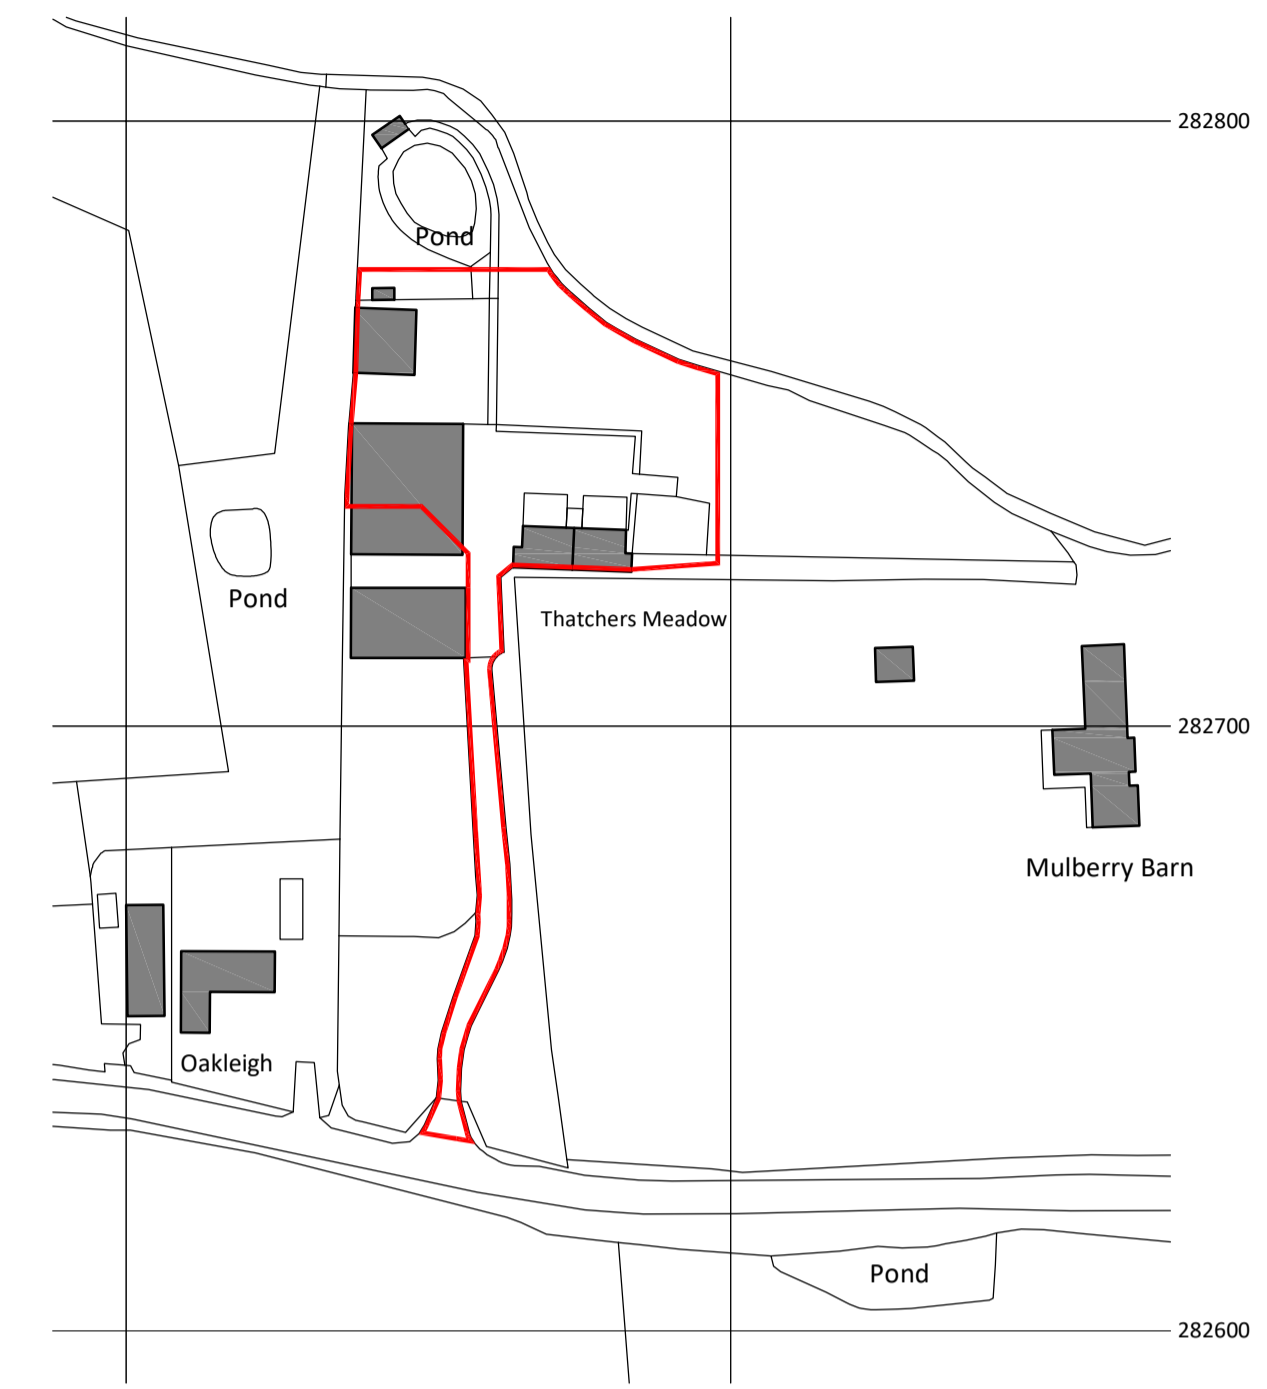


Notes:

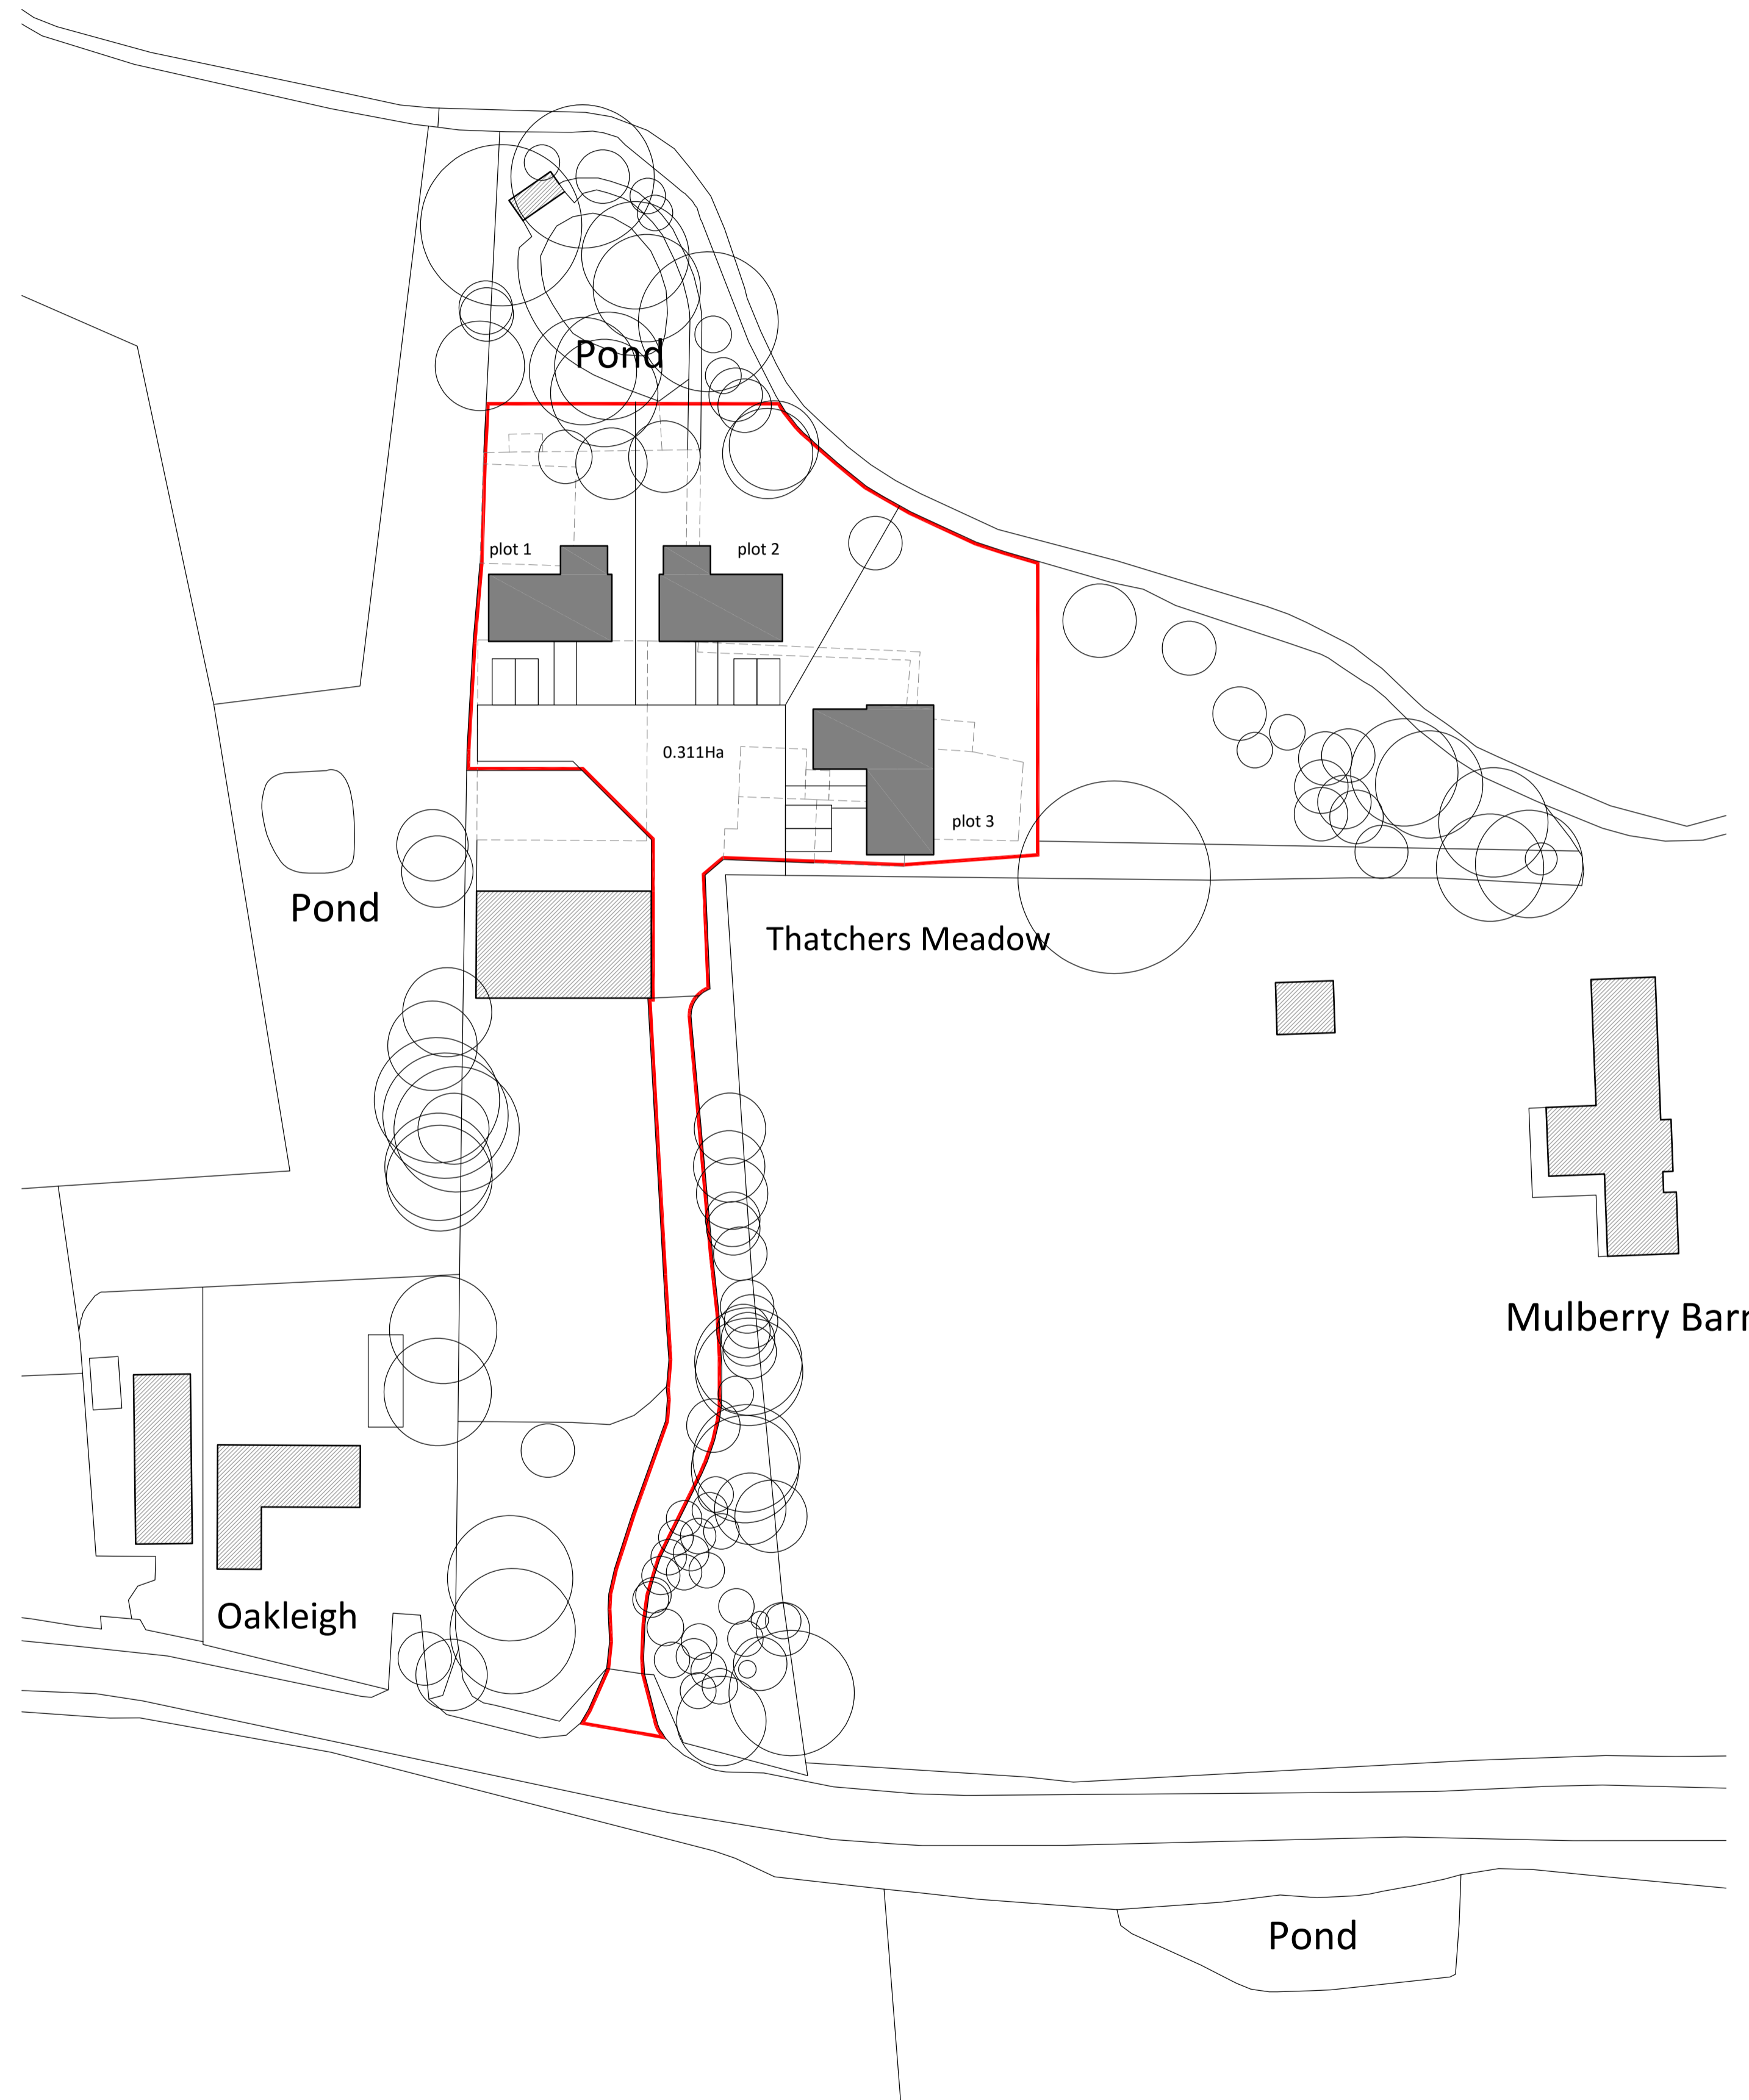

location plan 1:1250

Map data reproduced from Ordnance Survey National Geographic Database © Crown copyright, OS 100031961 National Map Centre. Purchased 15/05/2023 1 year licence.

Revisions:

Project:  
Thatchers Meadow  
Harleston  
Diss IP21 4RZ

Drawing title:  
Location & block/roof plan

Scale @ A1: as noted Date: 05 2023 Drawn: nkf

Drawing No:  
23012 01-1

Drawing Status: Planning

NKF Planning Consultancy

16 St. James Street  
King's Lynn  
PE30 5DA  
M: 07982 653 378  
E: info@nkfplanning.co.uk



© NKF Planning Consultancy