




KEY | NOTES

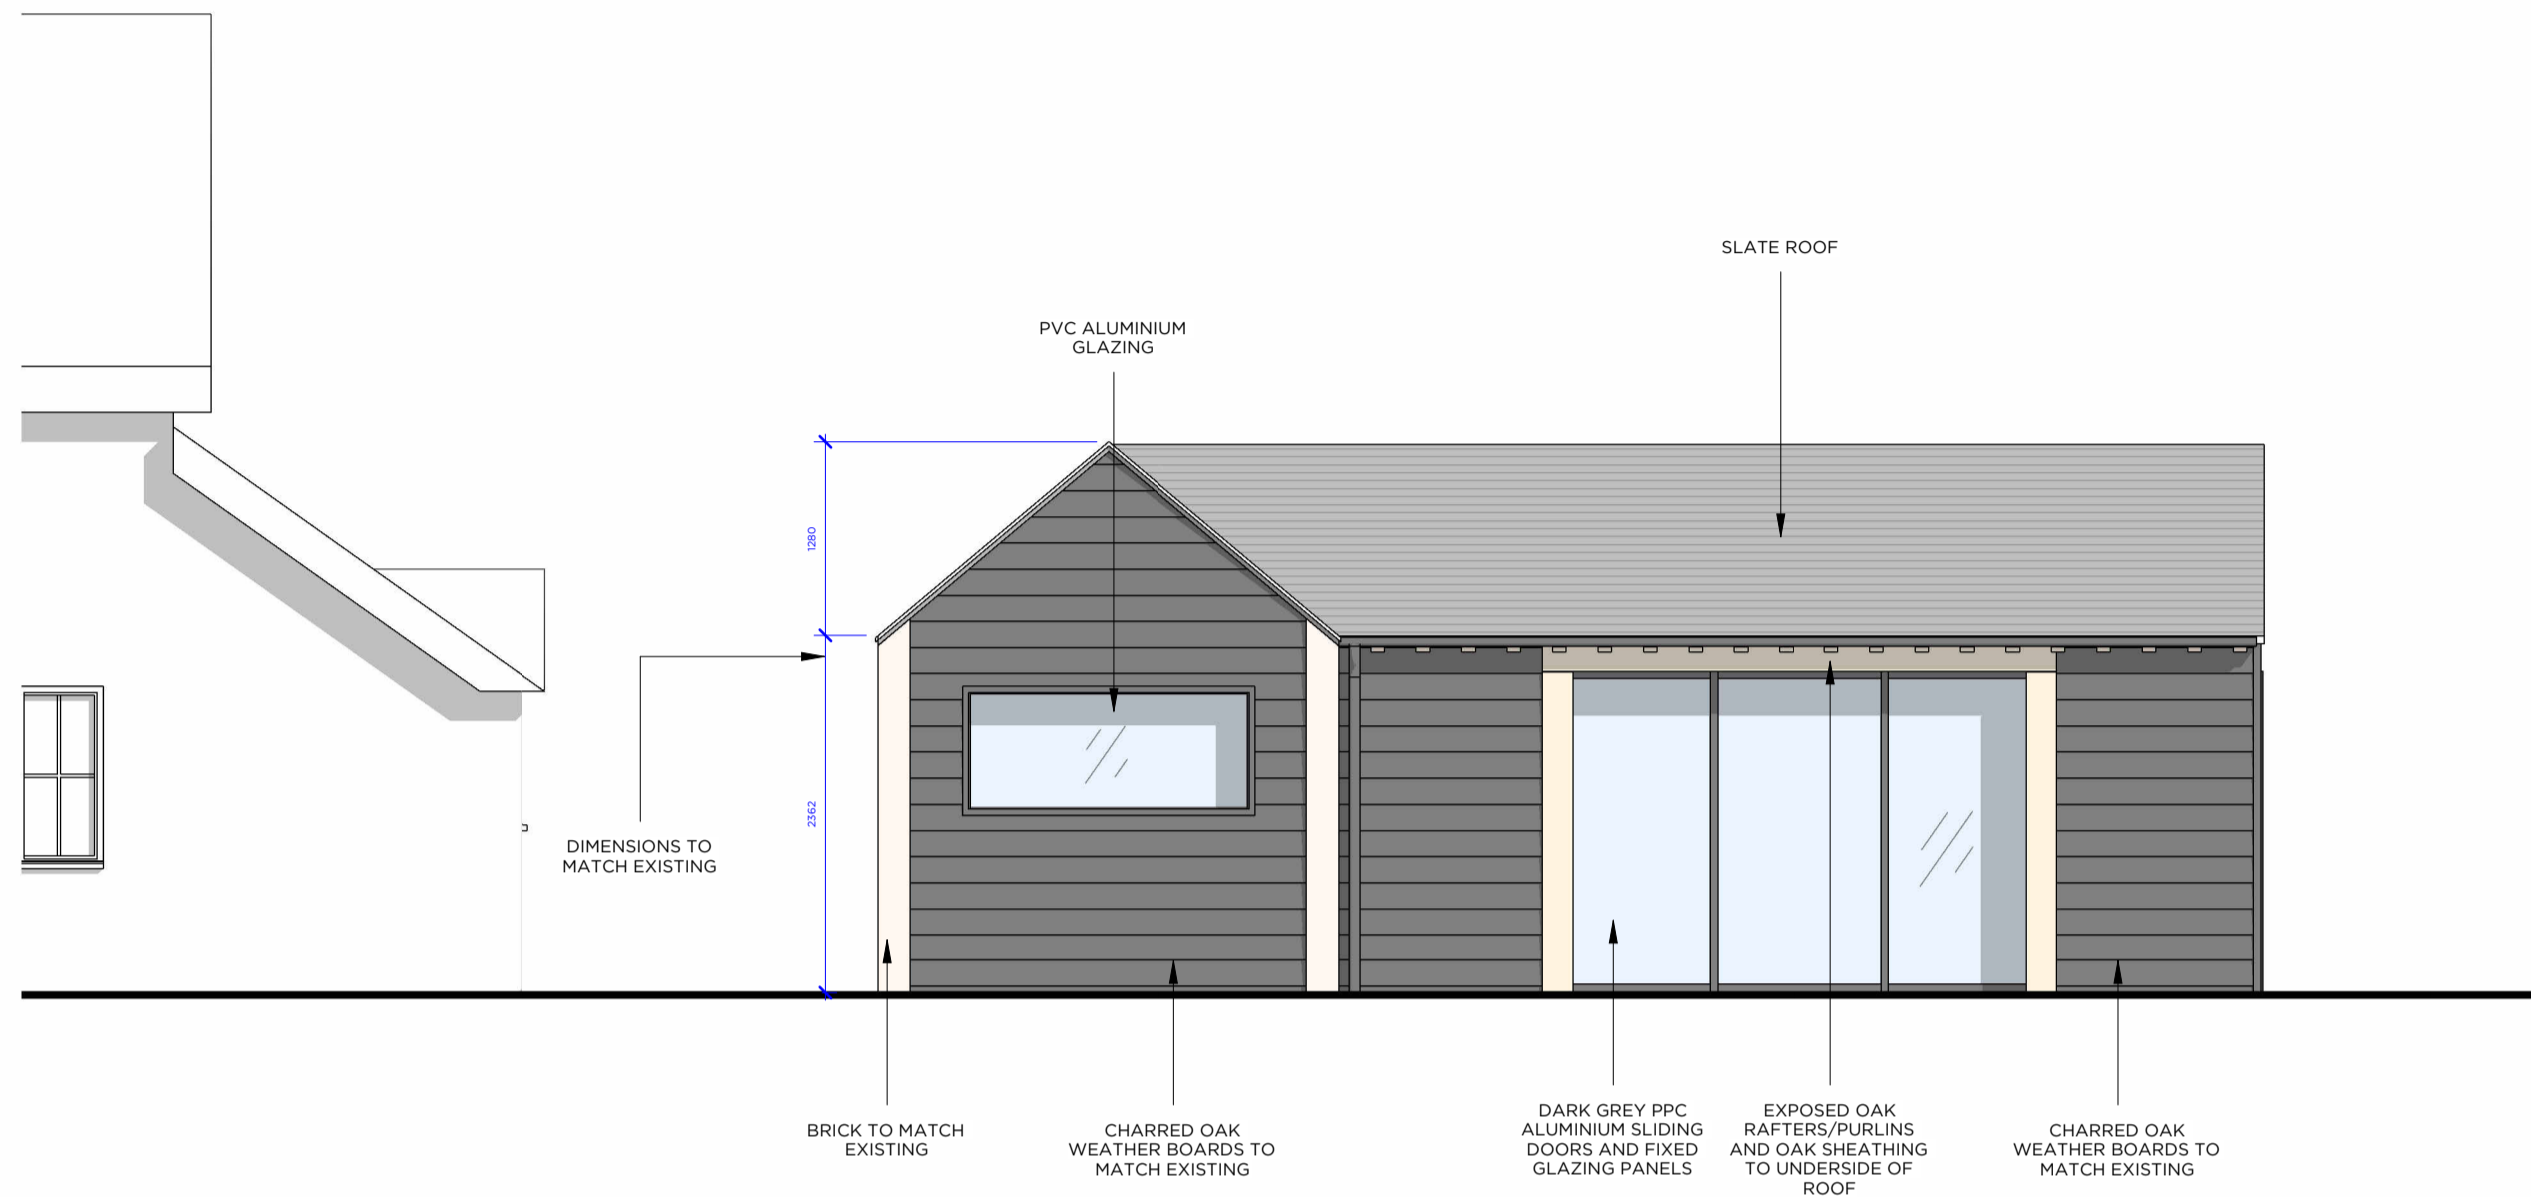

1 PROPOSED EAST ELEVATION
 Scale 1:50

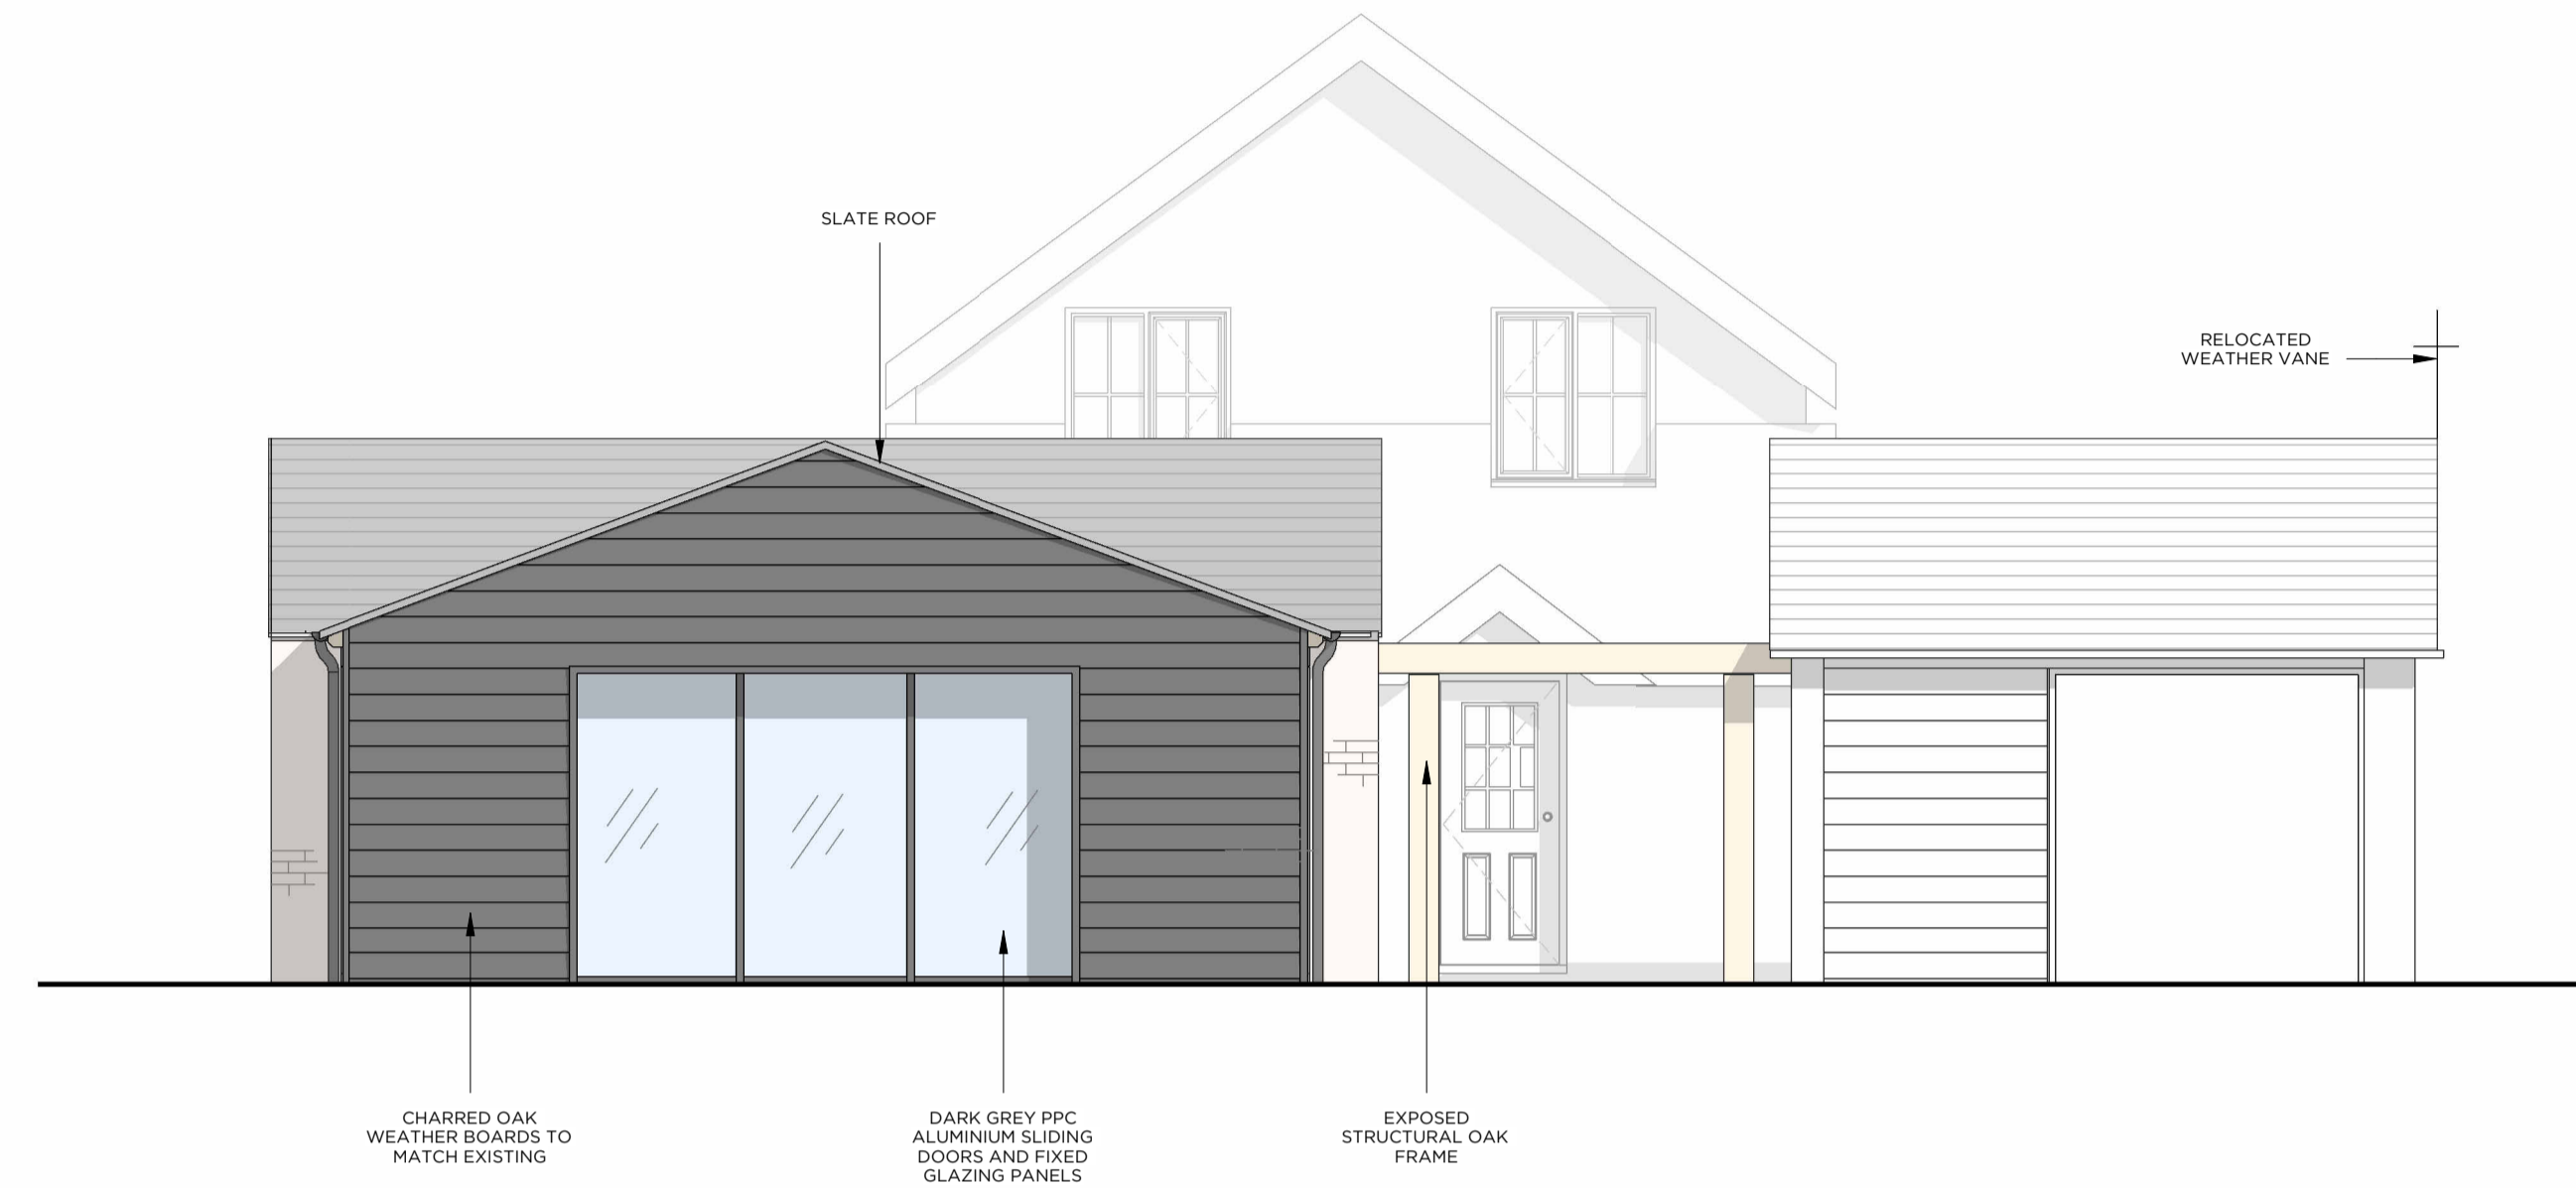


2 PROPOSED NORTH ELEVATION
 Scale 1:50

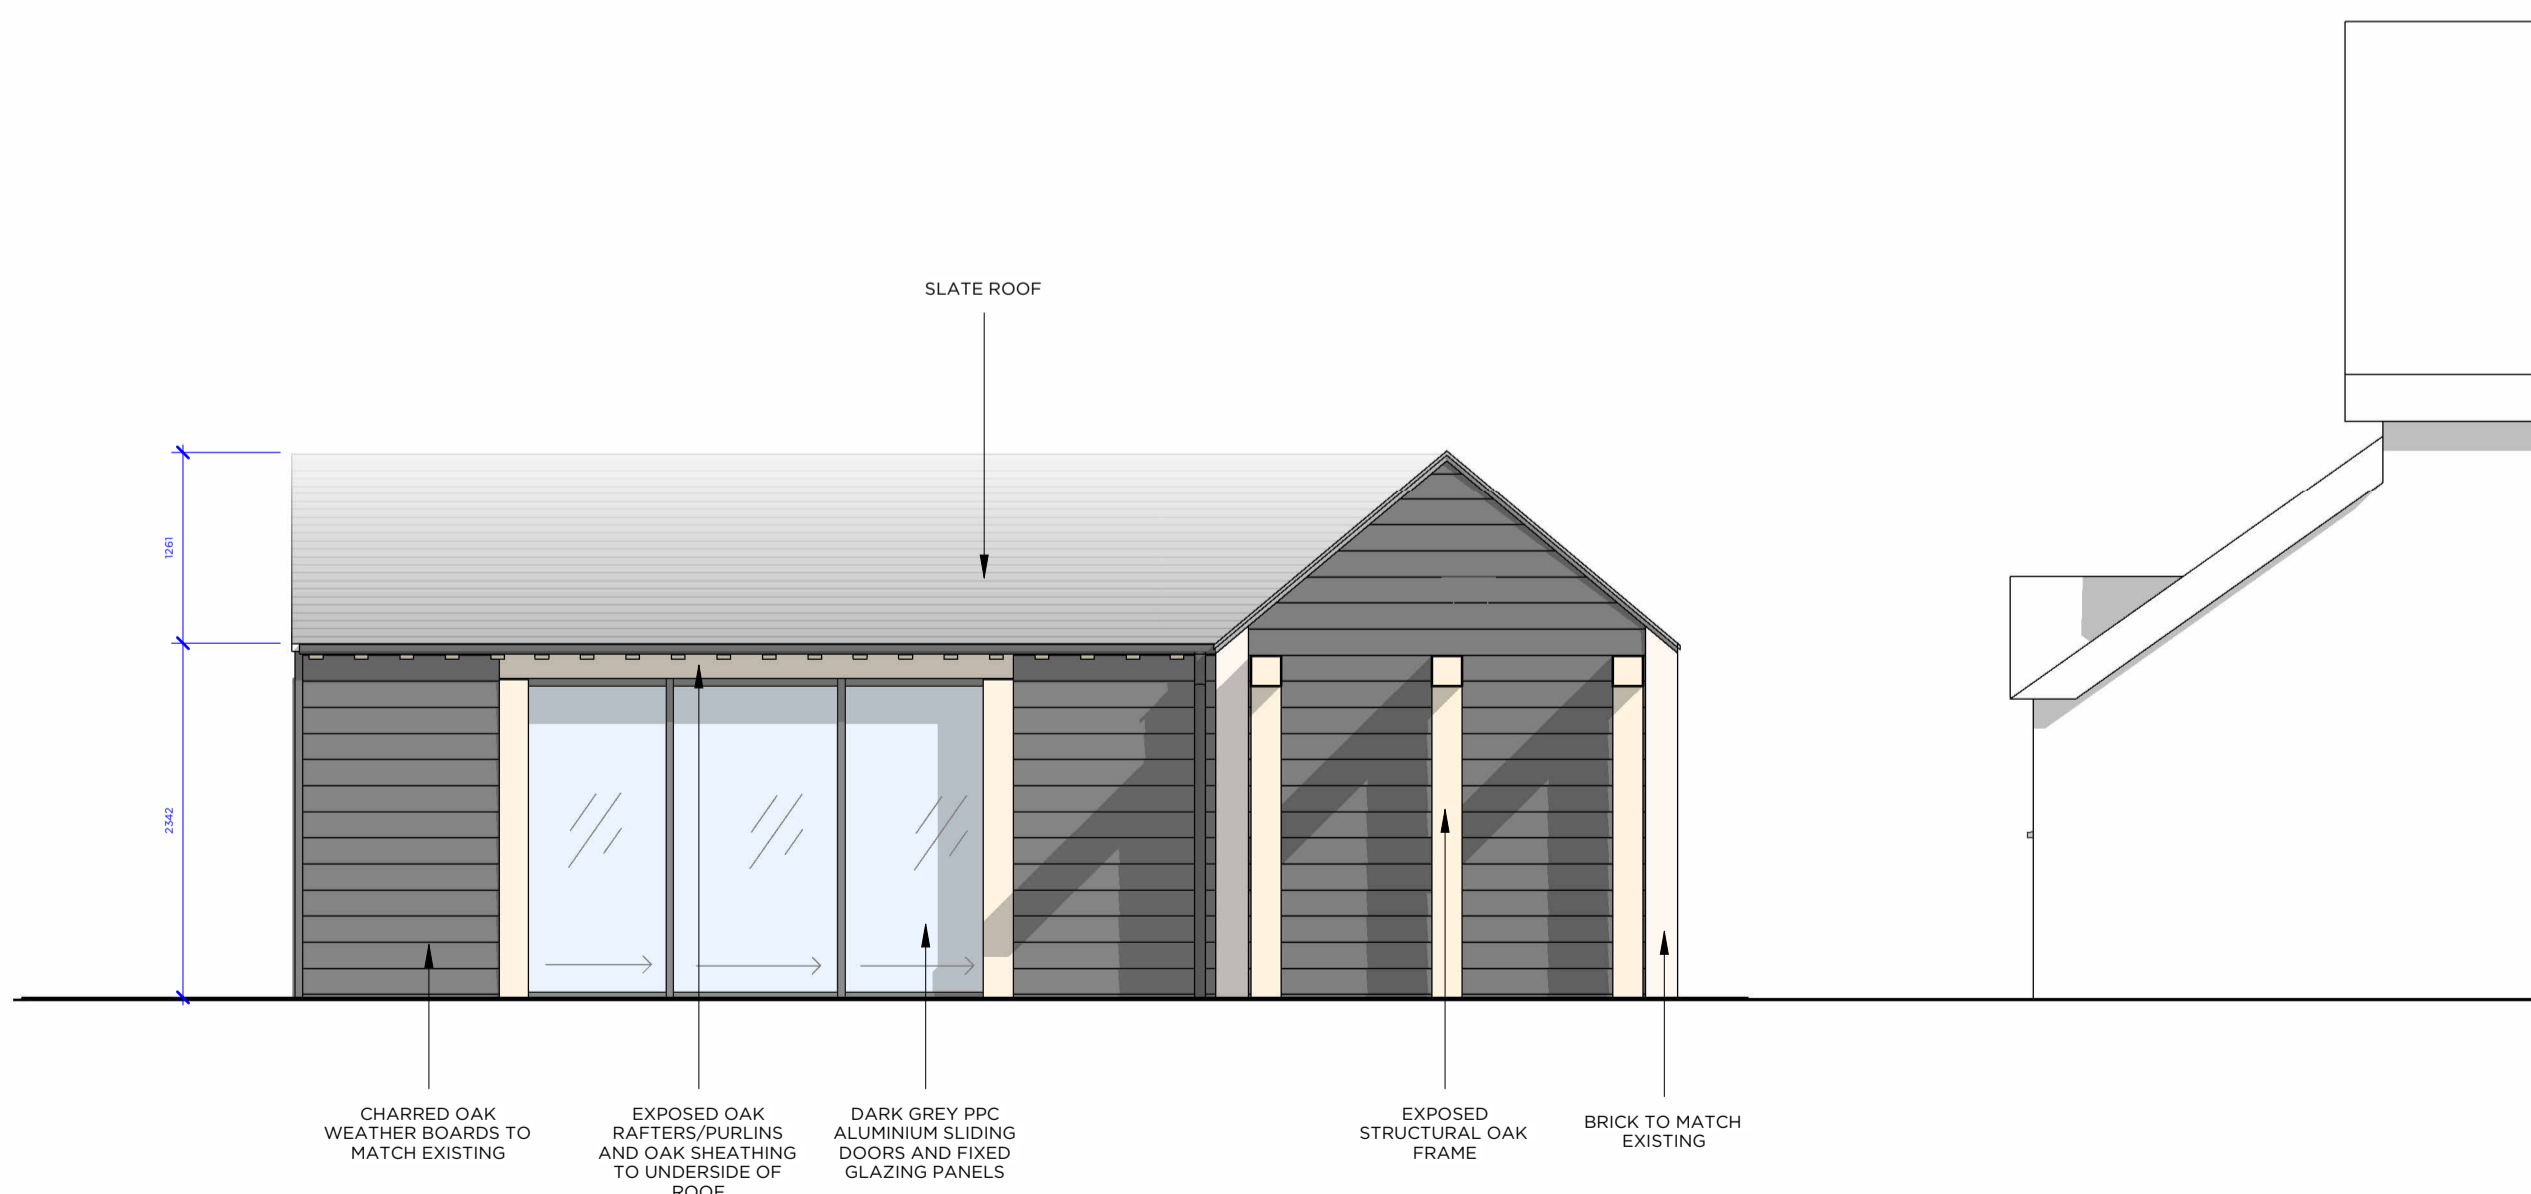

3 PROPOSED WEST ELEVATION
 Scale 1:50



4 PROPOSED SOUTH ELEVATION
 Scale 1:50

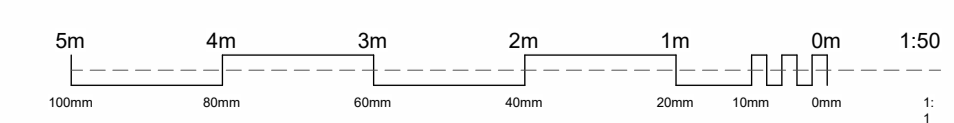

Rev	Date	Amendments	Check
A	2023.10.09	FOR PLANNING	

GPW ARCHITECTS
 PERA BUSINESS PARK, NOTTINGHAM ROAD, MELTON MOWBRAY, LE13 0PB
 E: INFO@GPWARCHITECTS.CO.UK
 T: 01664 669 663

Drawing Title
PROPOSED ELEVATIONS

Job Title
ASH GROVE, GARTREE HILL ROAD, MELTON MOWBRAY, LE14 2UL
 Scale
1:50 @A1
 Drawing No.
PL520