



Existing GF Plan  
1:50

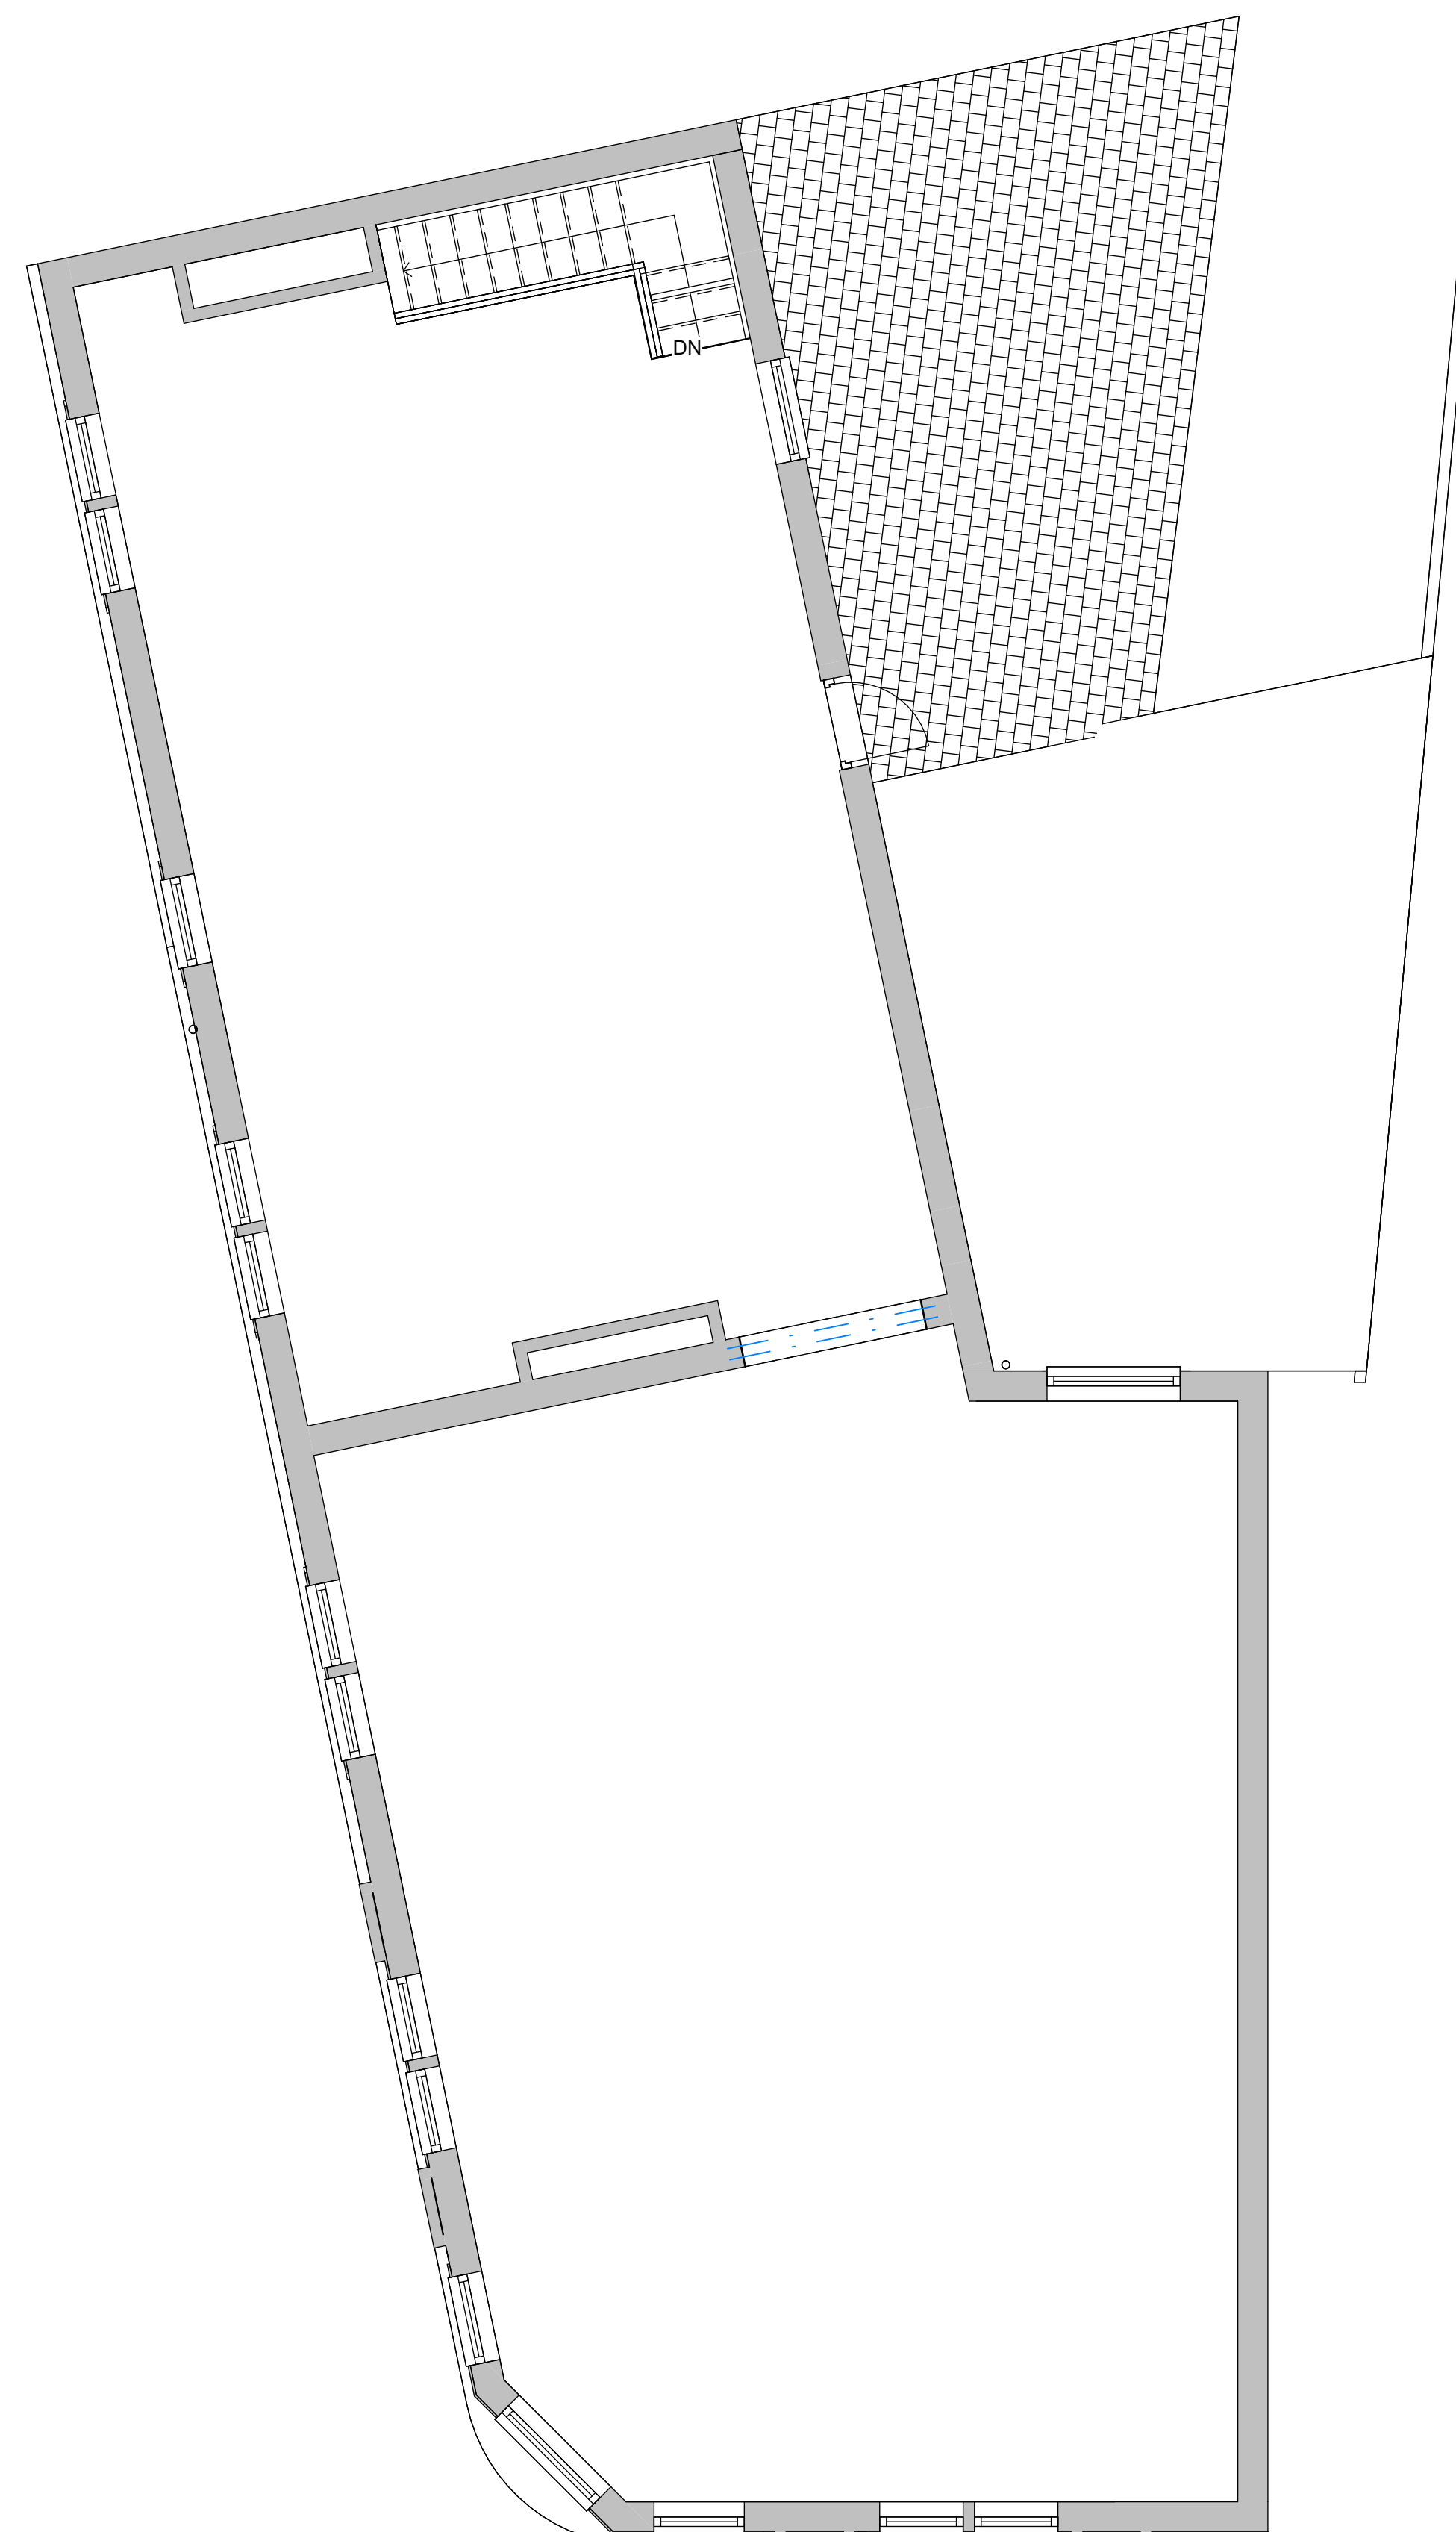

Existing 1F Plan  
1:50

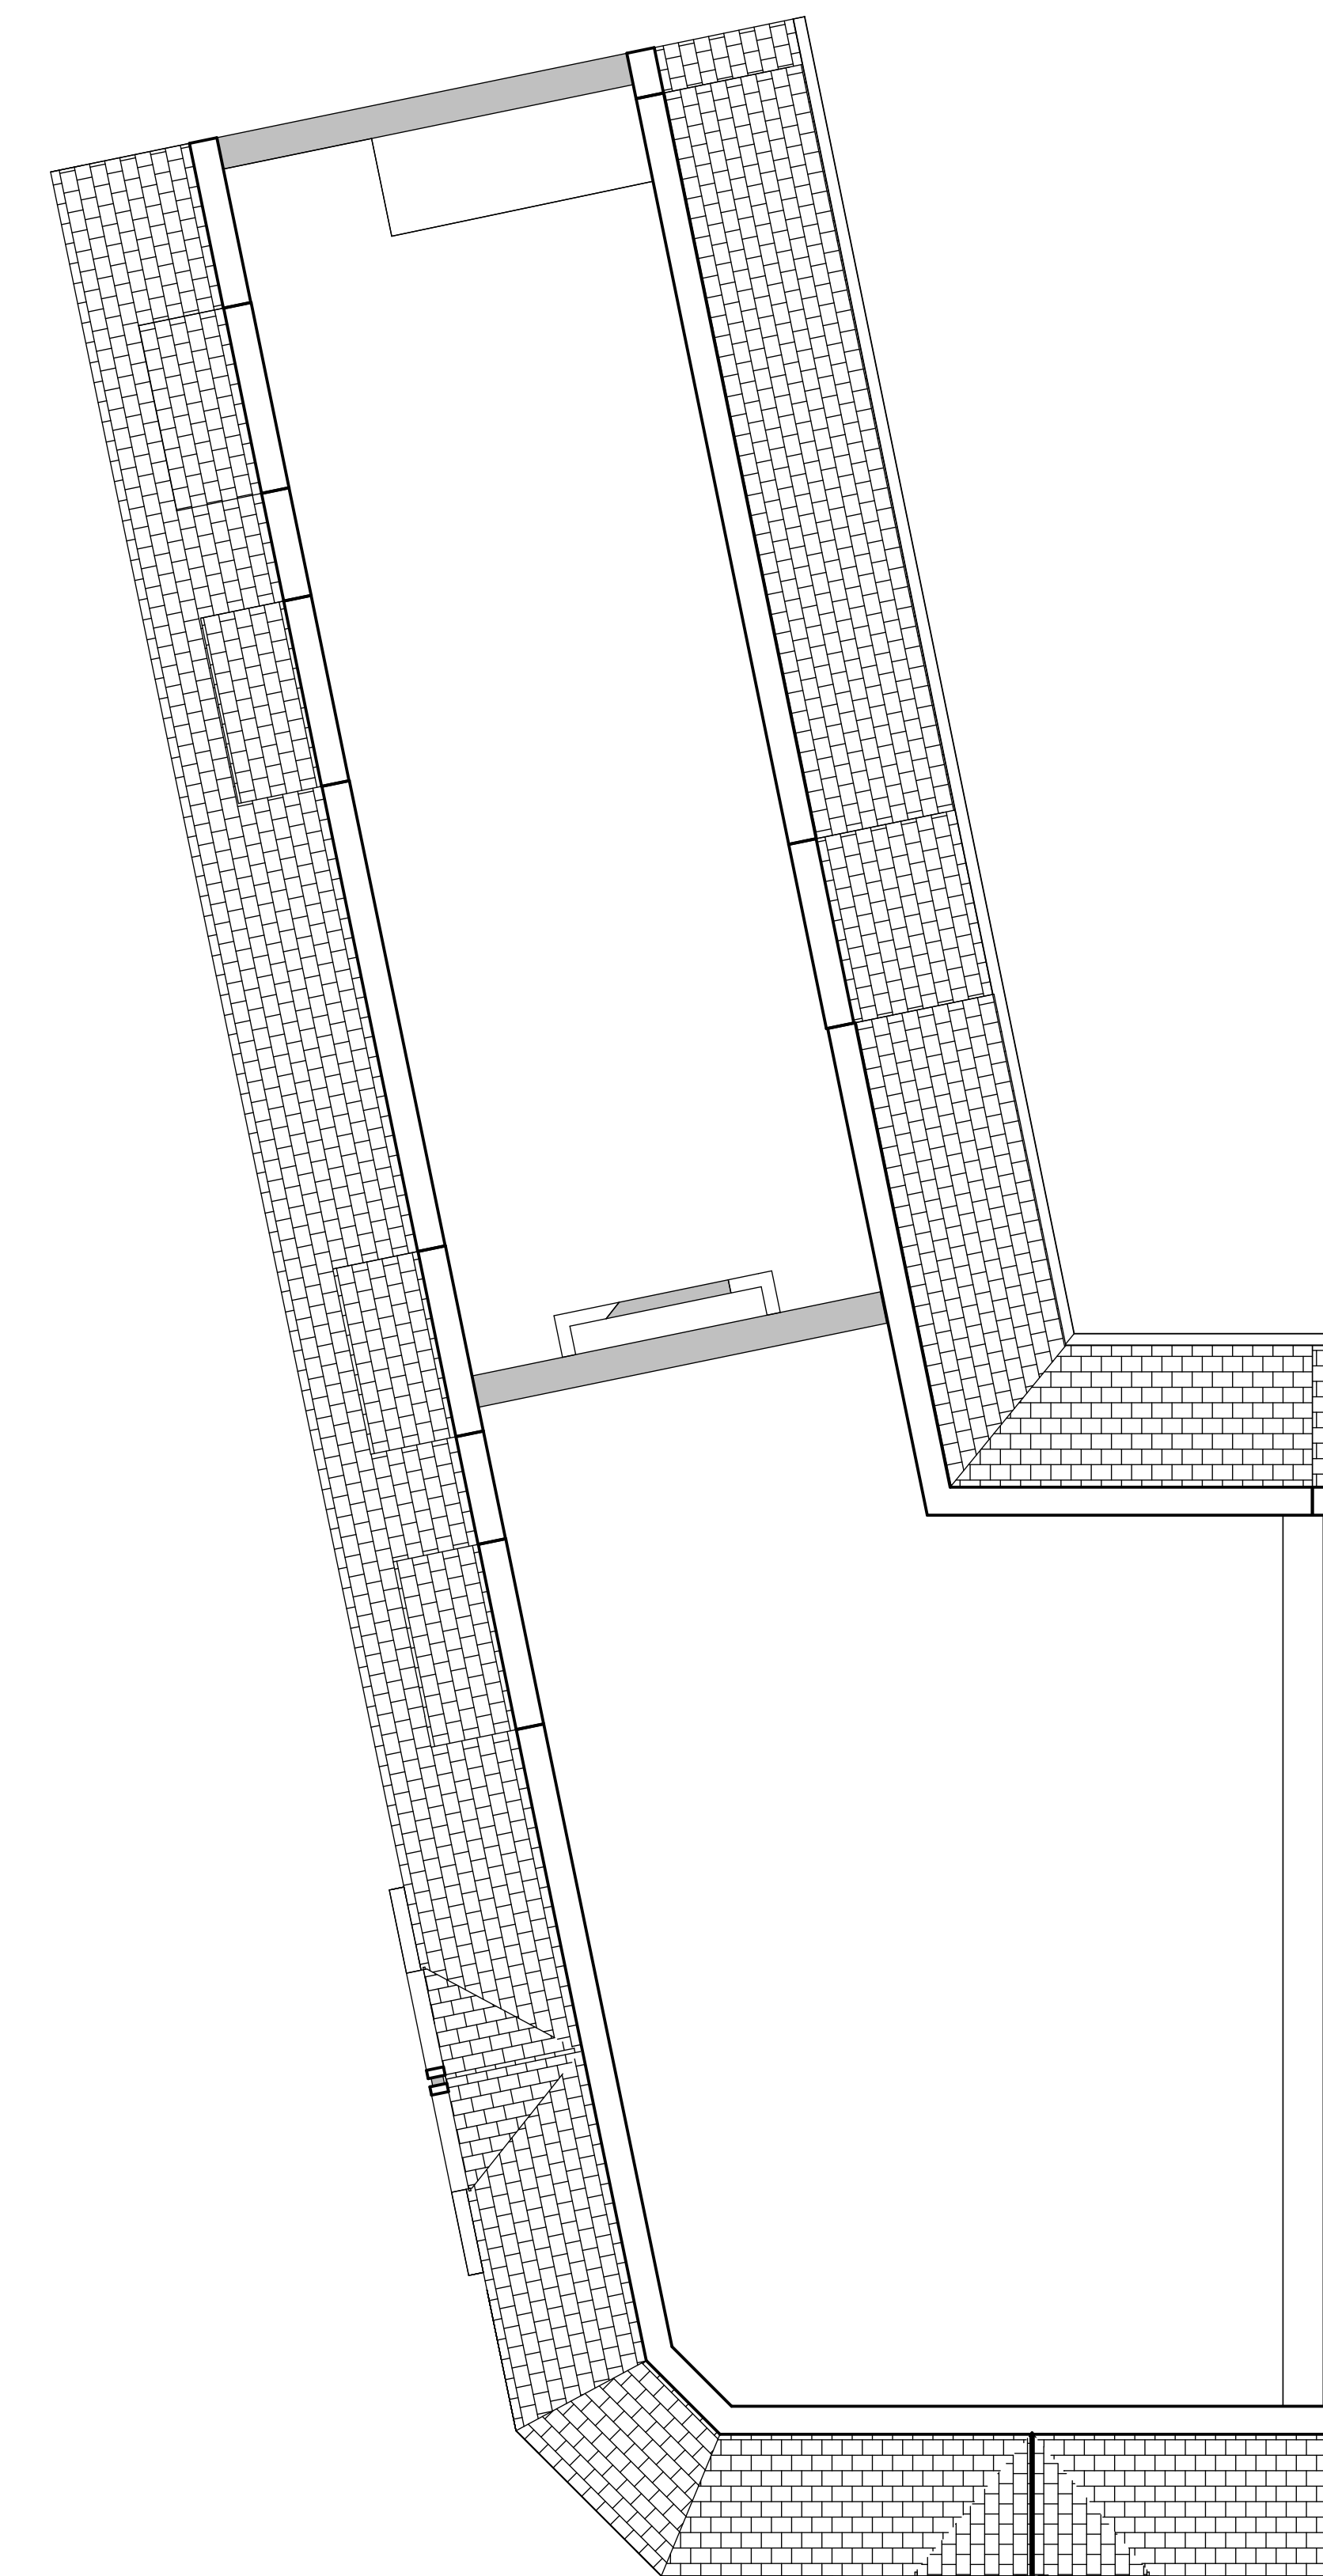

Existing 2F Plan  
1:50

Revision Schedule		
No.	Description	Date
B	Planning Issue	07.11.2023
A	Pre-planning Application	08.09.2023



2 Ferndale Avenue

Wallsend

Planning

Existing Floor Plans

Project No.		PL-01
Sheet No.	PL-01	
Revision	B	Issued 07.11.2023
Drawn by	MD	
Checked by	J	
Scale (S)	1:50	

This drawing remains the COPYRIGHT of Acre Design and may not be reproduced in whole or any part without prior written permission.