





3D Front Existing

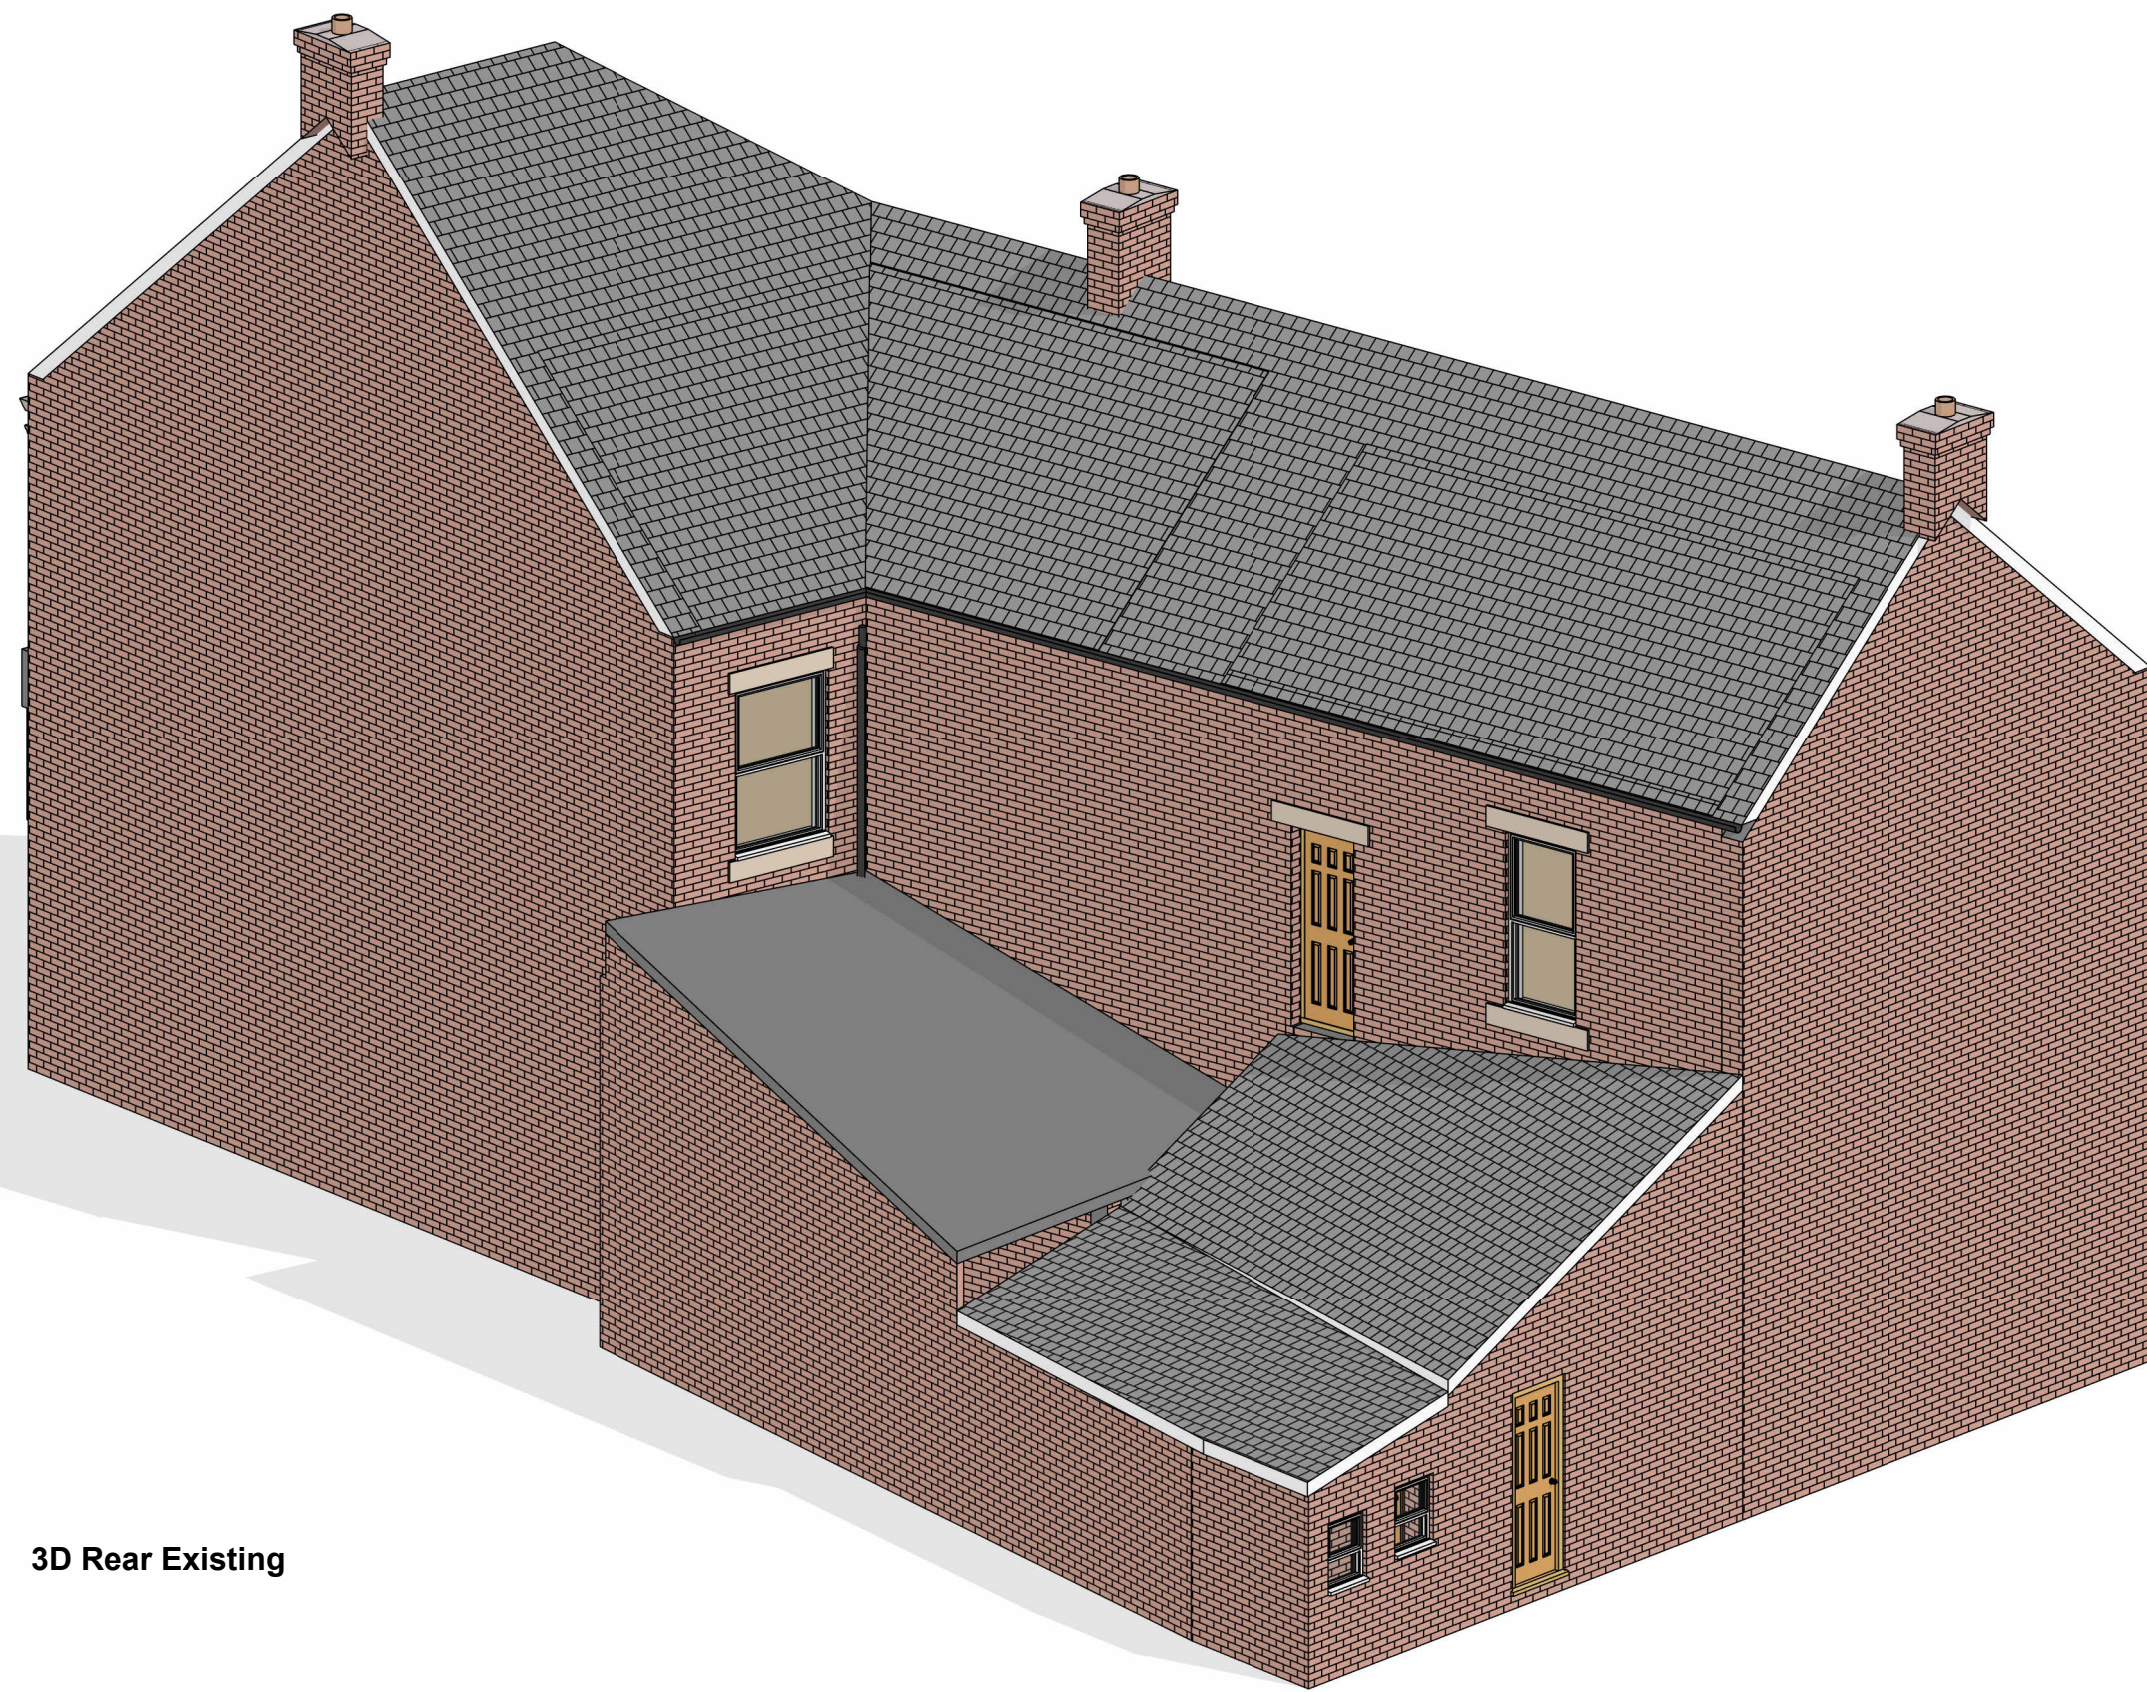

3D Rear Existing

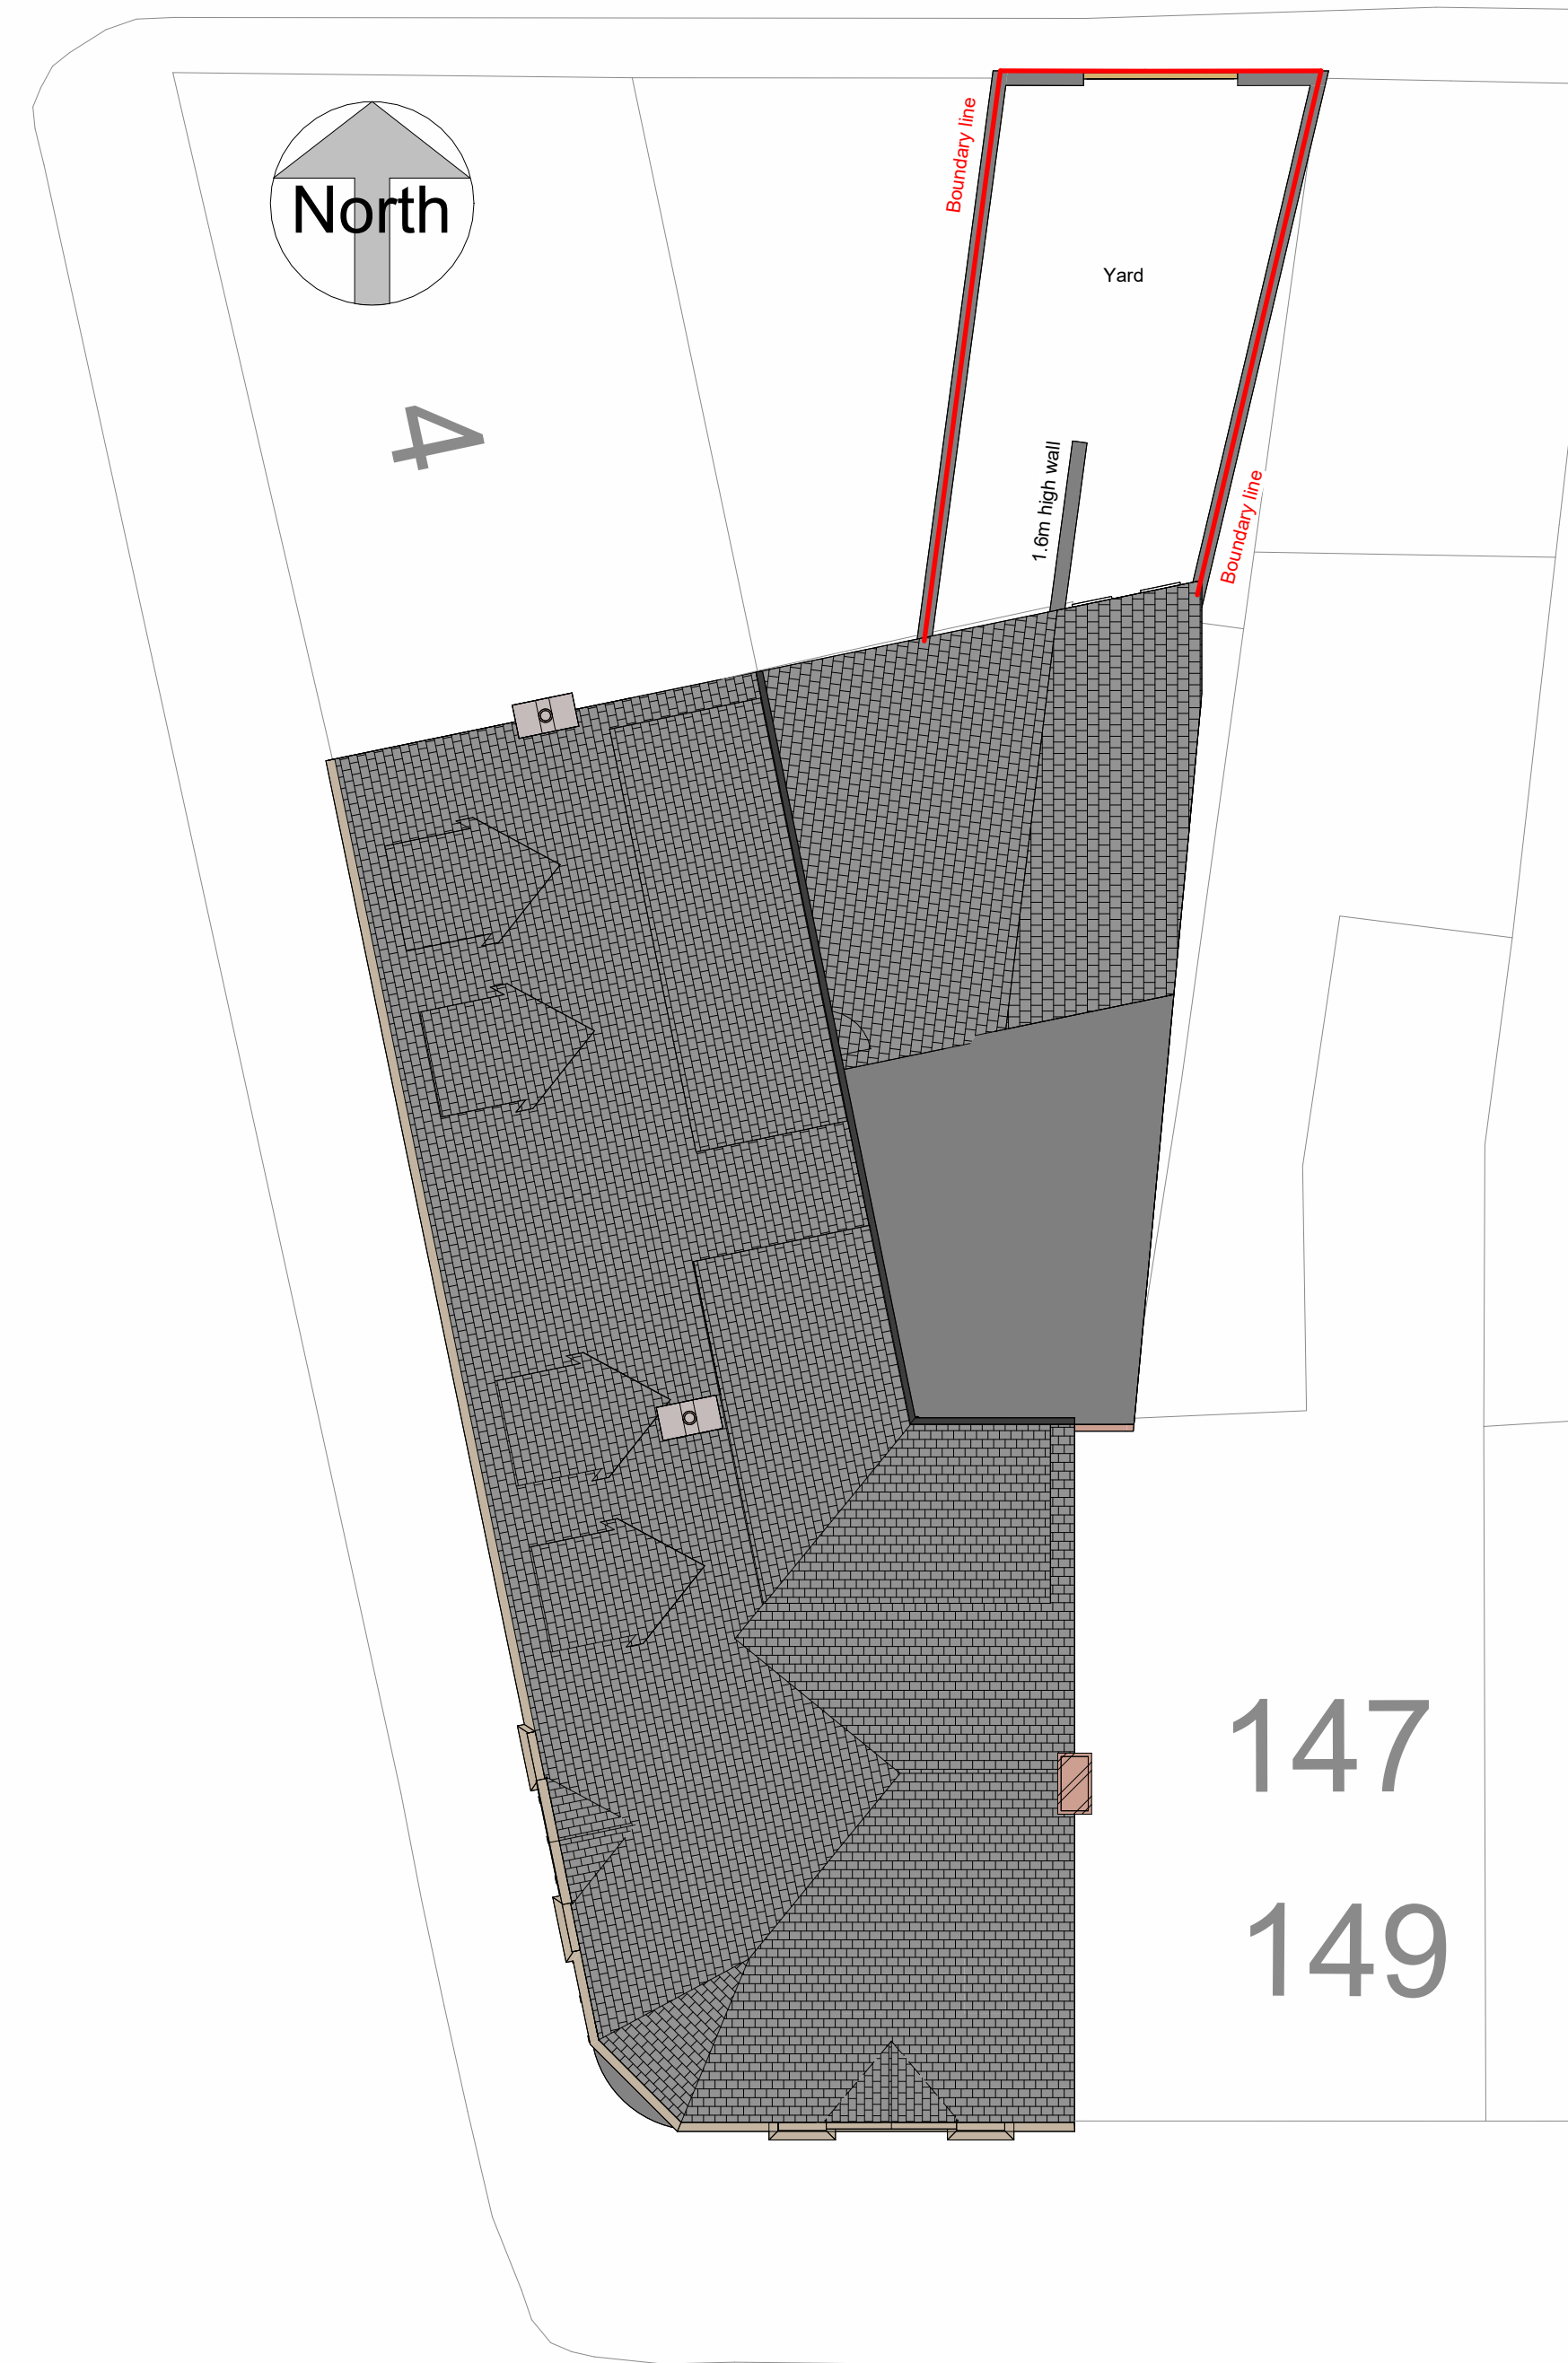

ST

Existing Site Plan  
1:100

Revision Schedule		
No.	Description	Date
B	Planning Issue	07.11.2023
A	Pre-planning Application	08.09.2023



2 Ferndale Avenue

Wallsend

Planning

Existing Site & 3D's

Project No.		PL-03
Revision	B	Issued 07.11.2023
Drawn by	MD	
Checked by	Checker	
Scale @ A1	1:100	

This drawing remains the COPYRIGHT of Acre Design and may not be reproduced in whole or any part without prior written permission.