


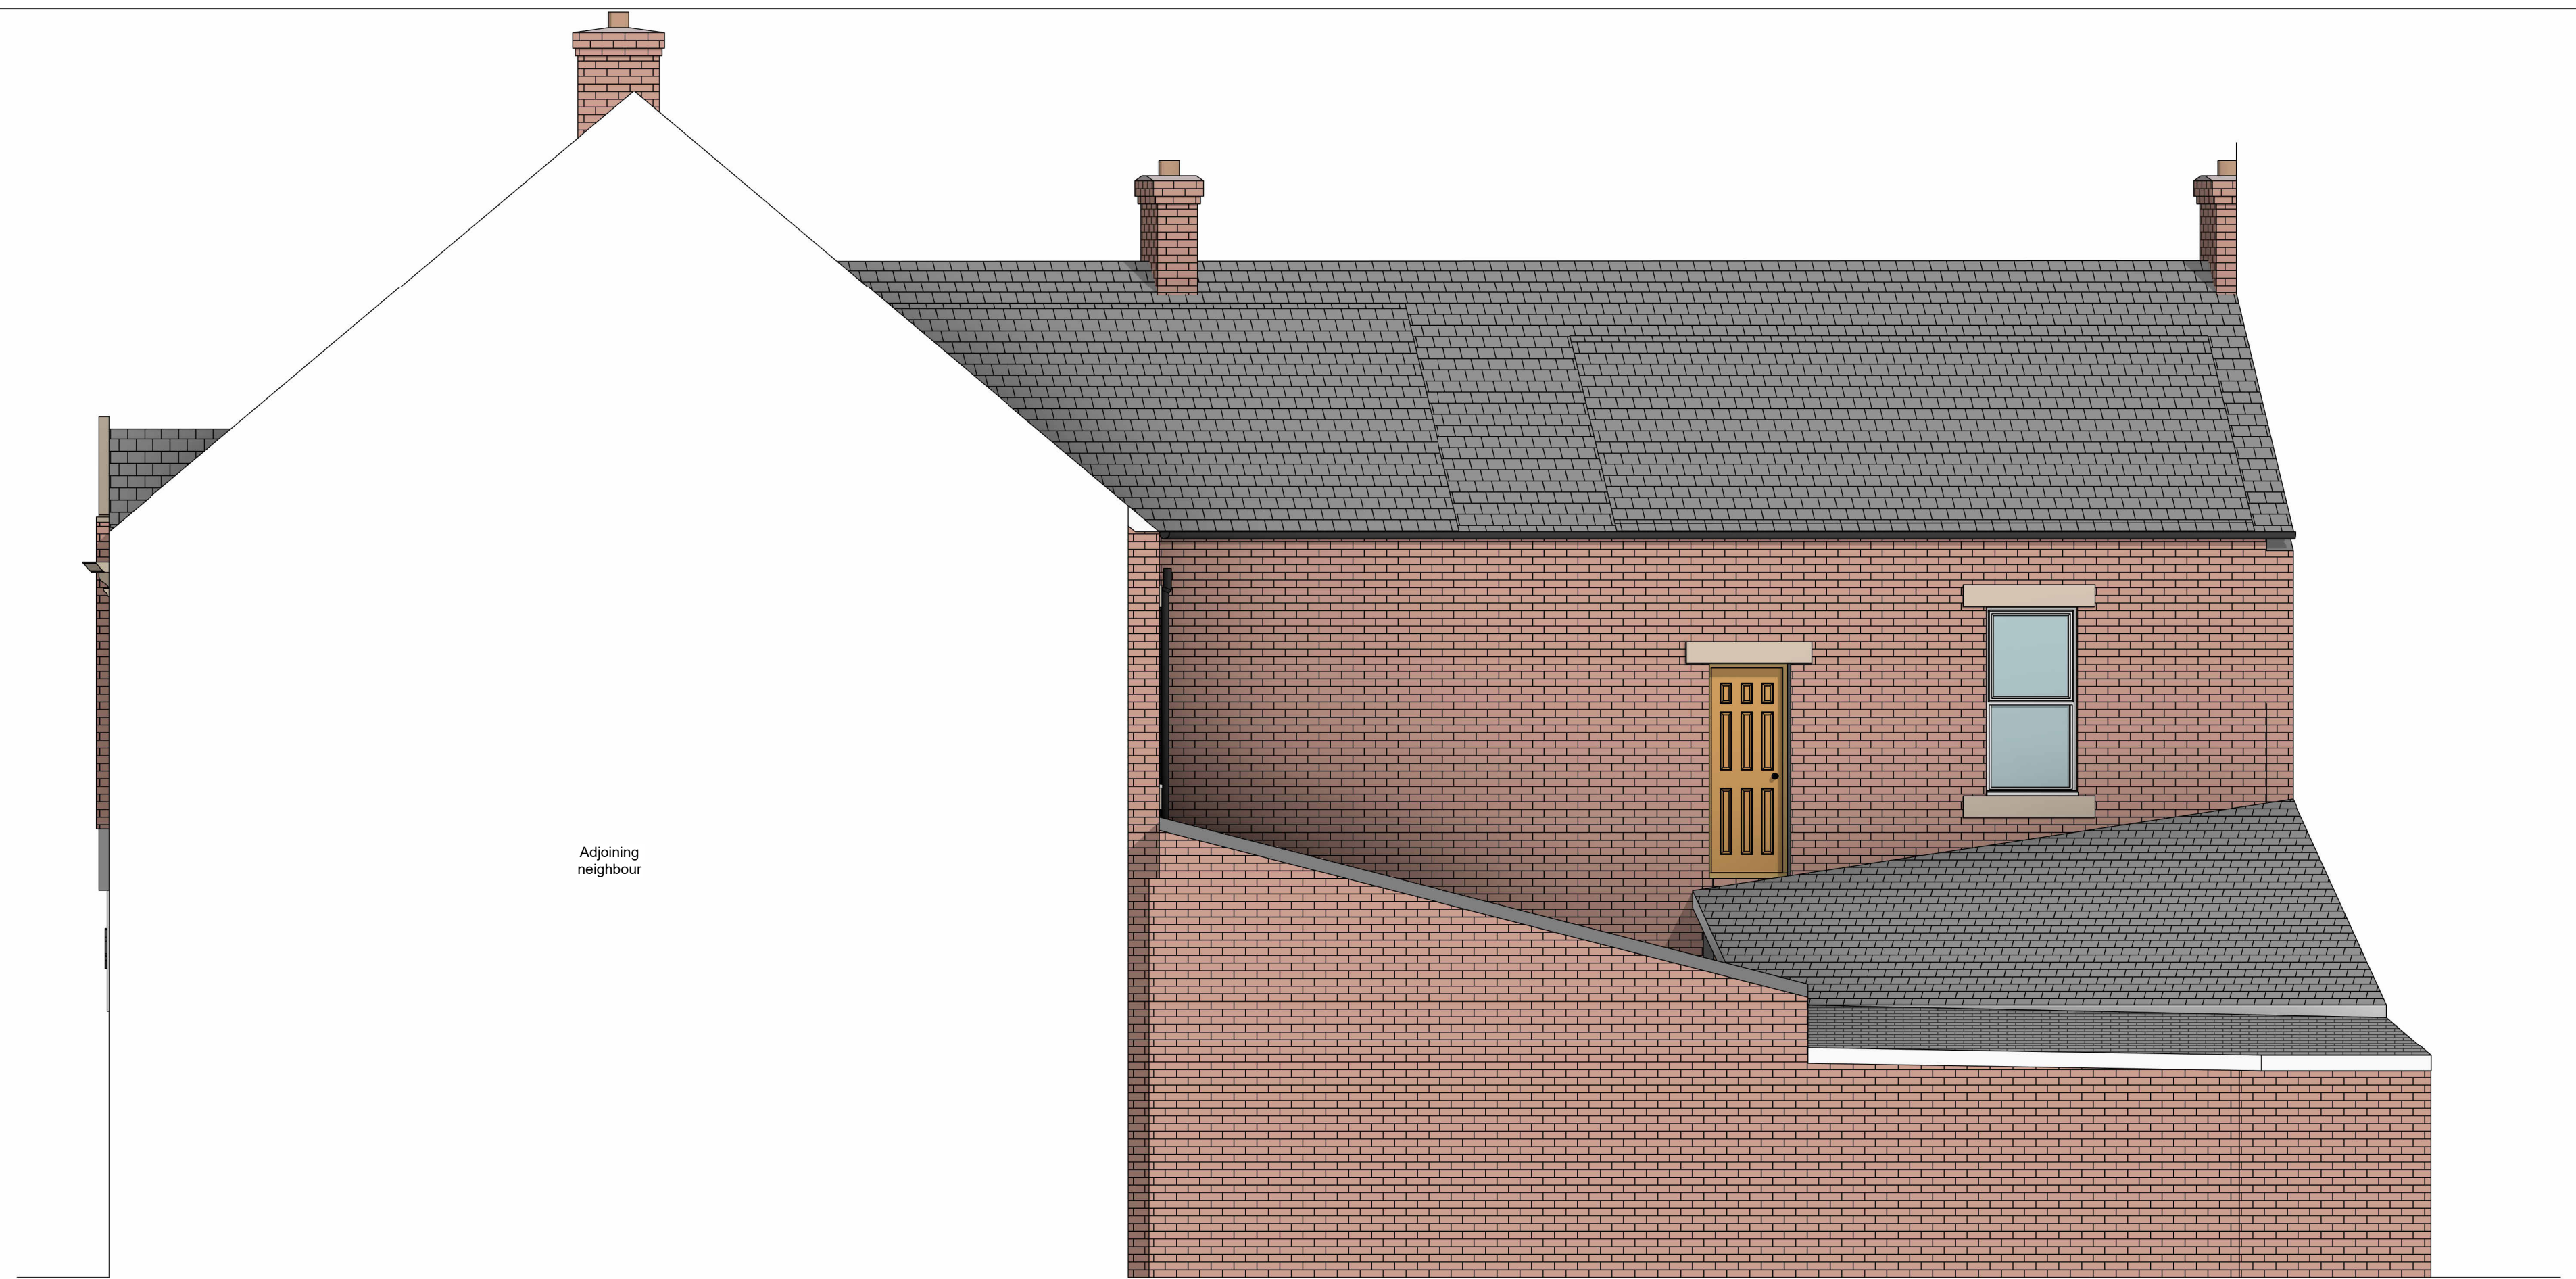

Existing North Existing  
1:50



Existing East Elevation  
1:50



Existing South Existing  
1:50



Existing West Elevation  
1:50

Revision Schedule		
No.	Description	Date
B	Planning Issue	07.11.2023
A	Pre-planning Application	08.09.2023



2 Ferndale Avenue

Wallsend

Planning

Existing Elevations

Project No.		PL-02
Sheet No.		B
Revision	B	Issued 07.11.2023
Drawn by		MD
Checked by		Checker
Scale @ A1		1:50

This drawing remains the COPYRIGHT of Acre Design and may not be reproduced in whole or any part without prior written permission.