
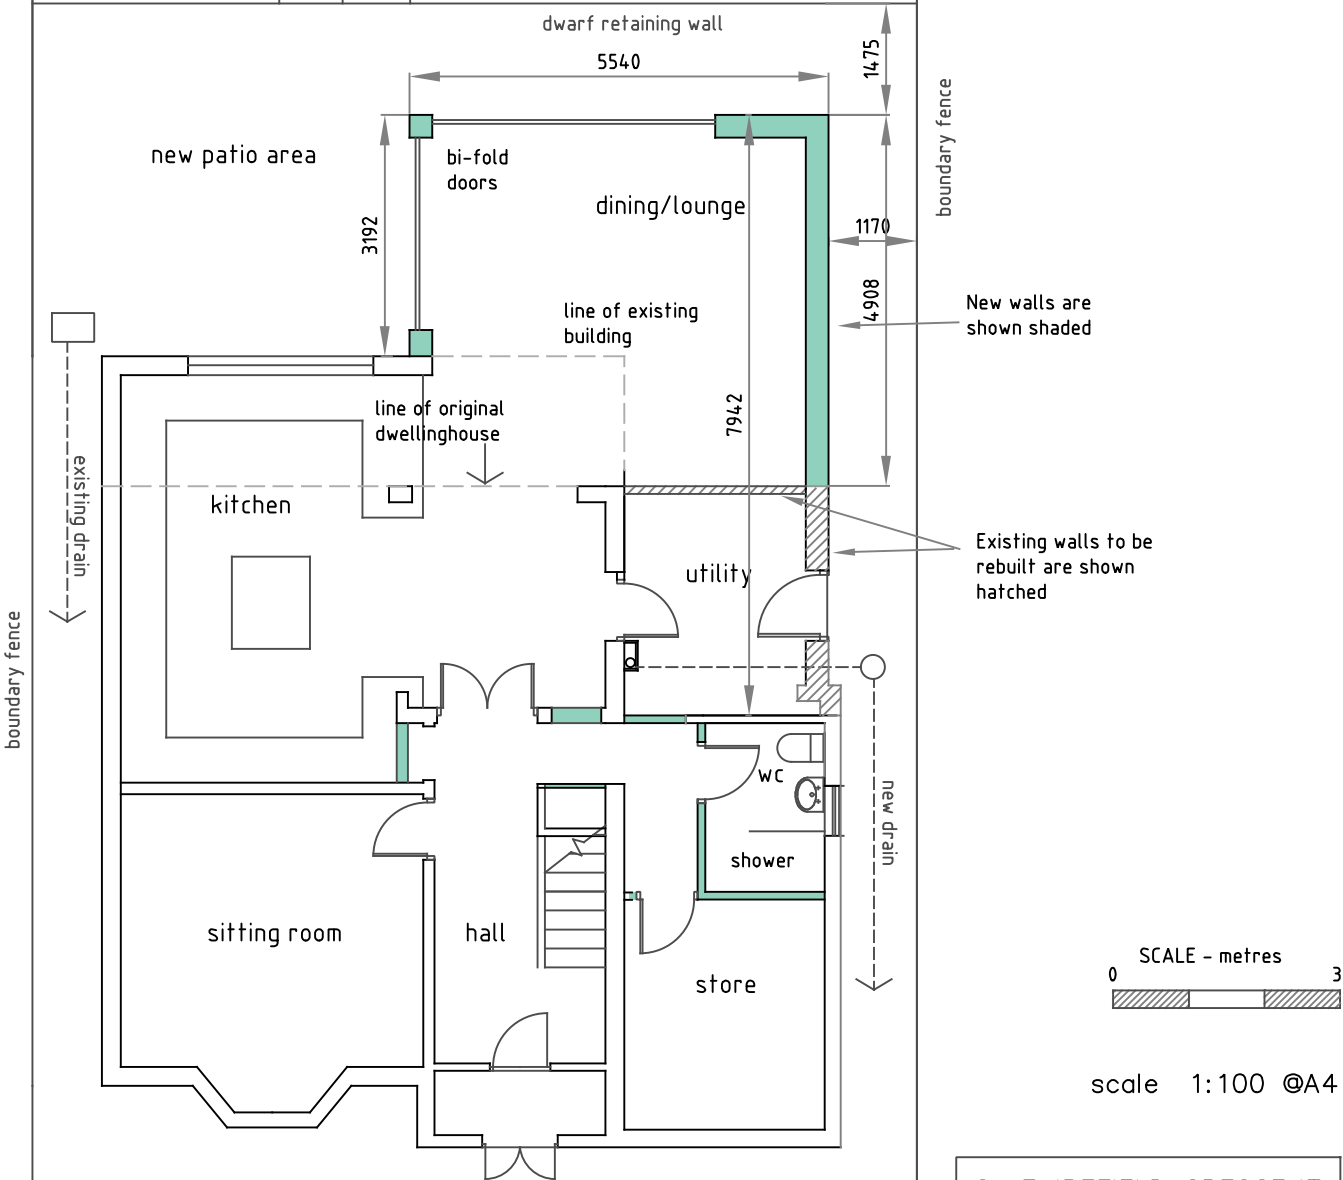


Ventilation shaft to disused railway tunnel


landscaping shown is indicative only

existing lawn

 

New walls are shown shaded

Existing walls to be rebuilt are shown hatched

 

scale 1:100 @A4

Revision A:
Line of original dwellinghouse shown.
Side wall of extension and rebuilt side wall have been moved to match line of existing side wall.
Rev B: Part of existing walls to utility and kitchen corrected

21 FAIRFIELD CRESCENT
GLENFIELD
PROPOSED
GROUND FLOOR PLAN
Drawing No. 03 Rev: B