



GROUND FLOOR PLAN



FRONT ELEVATION WEST

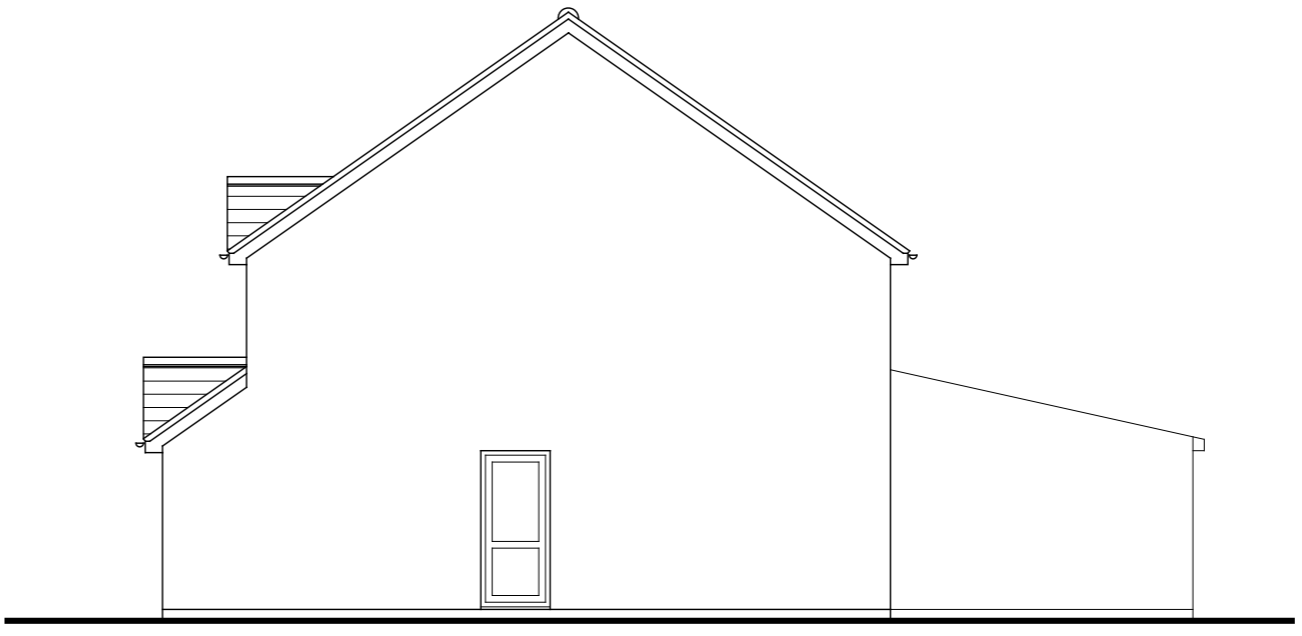

SIDE ELEVATION SOUTH

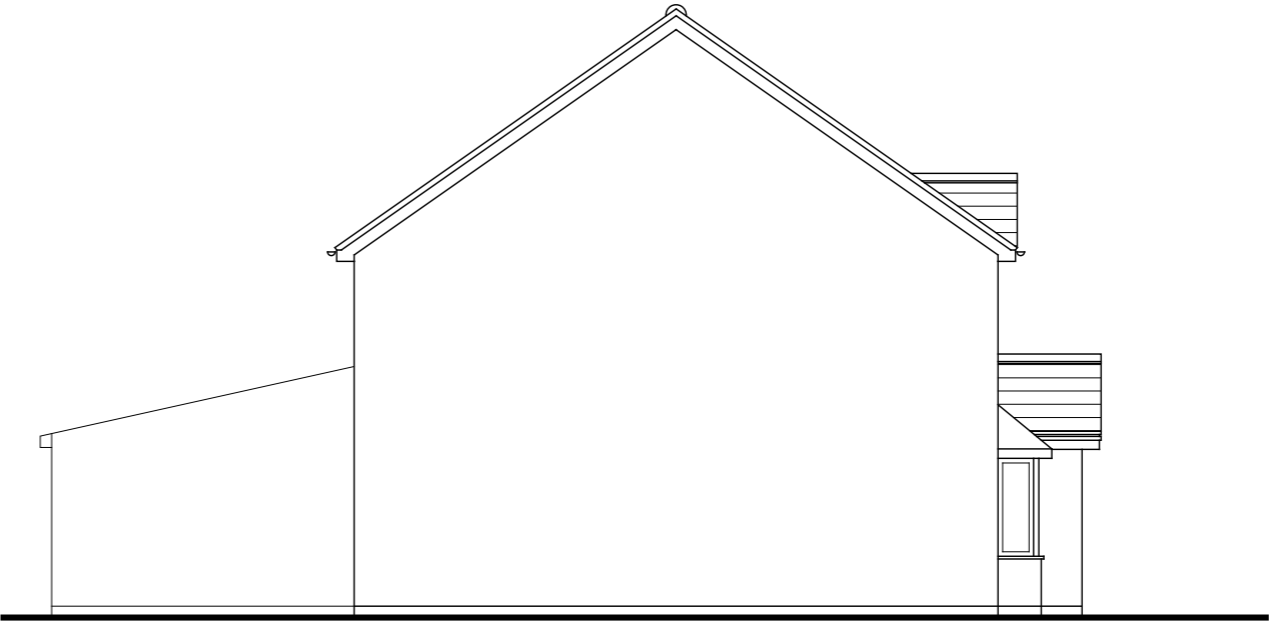

SIDE ELEVATION NORTH

GRAHAM HARRIS PARTNERSHIP Ltd.
 ARCHITECTURAL SERVICES
 11 RIDGEWAY, LITTLEHORPE, LEICESTERSHIRE LE19 2JJ
 PHONE: (0116) 275 2275
 EMAIL: gra.h@btinternet.com
 WEB: grahamharrispartnership.com

Plan of property
 EXISTING LAYOUT DRAWING
18 Mandarin Way
Whetstone
Leicester
LE8 6ZE

DRAWING No. 6476 / L / 1	SCALE 1:50 & 1:100 @ A2
DRAWN BY R.H.	DATE 21.11.2023