


Front elevation


Side elevation

Rear elevation


Side elevation

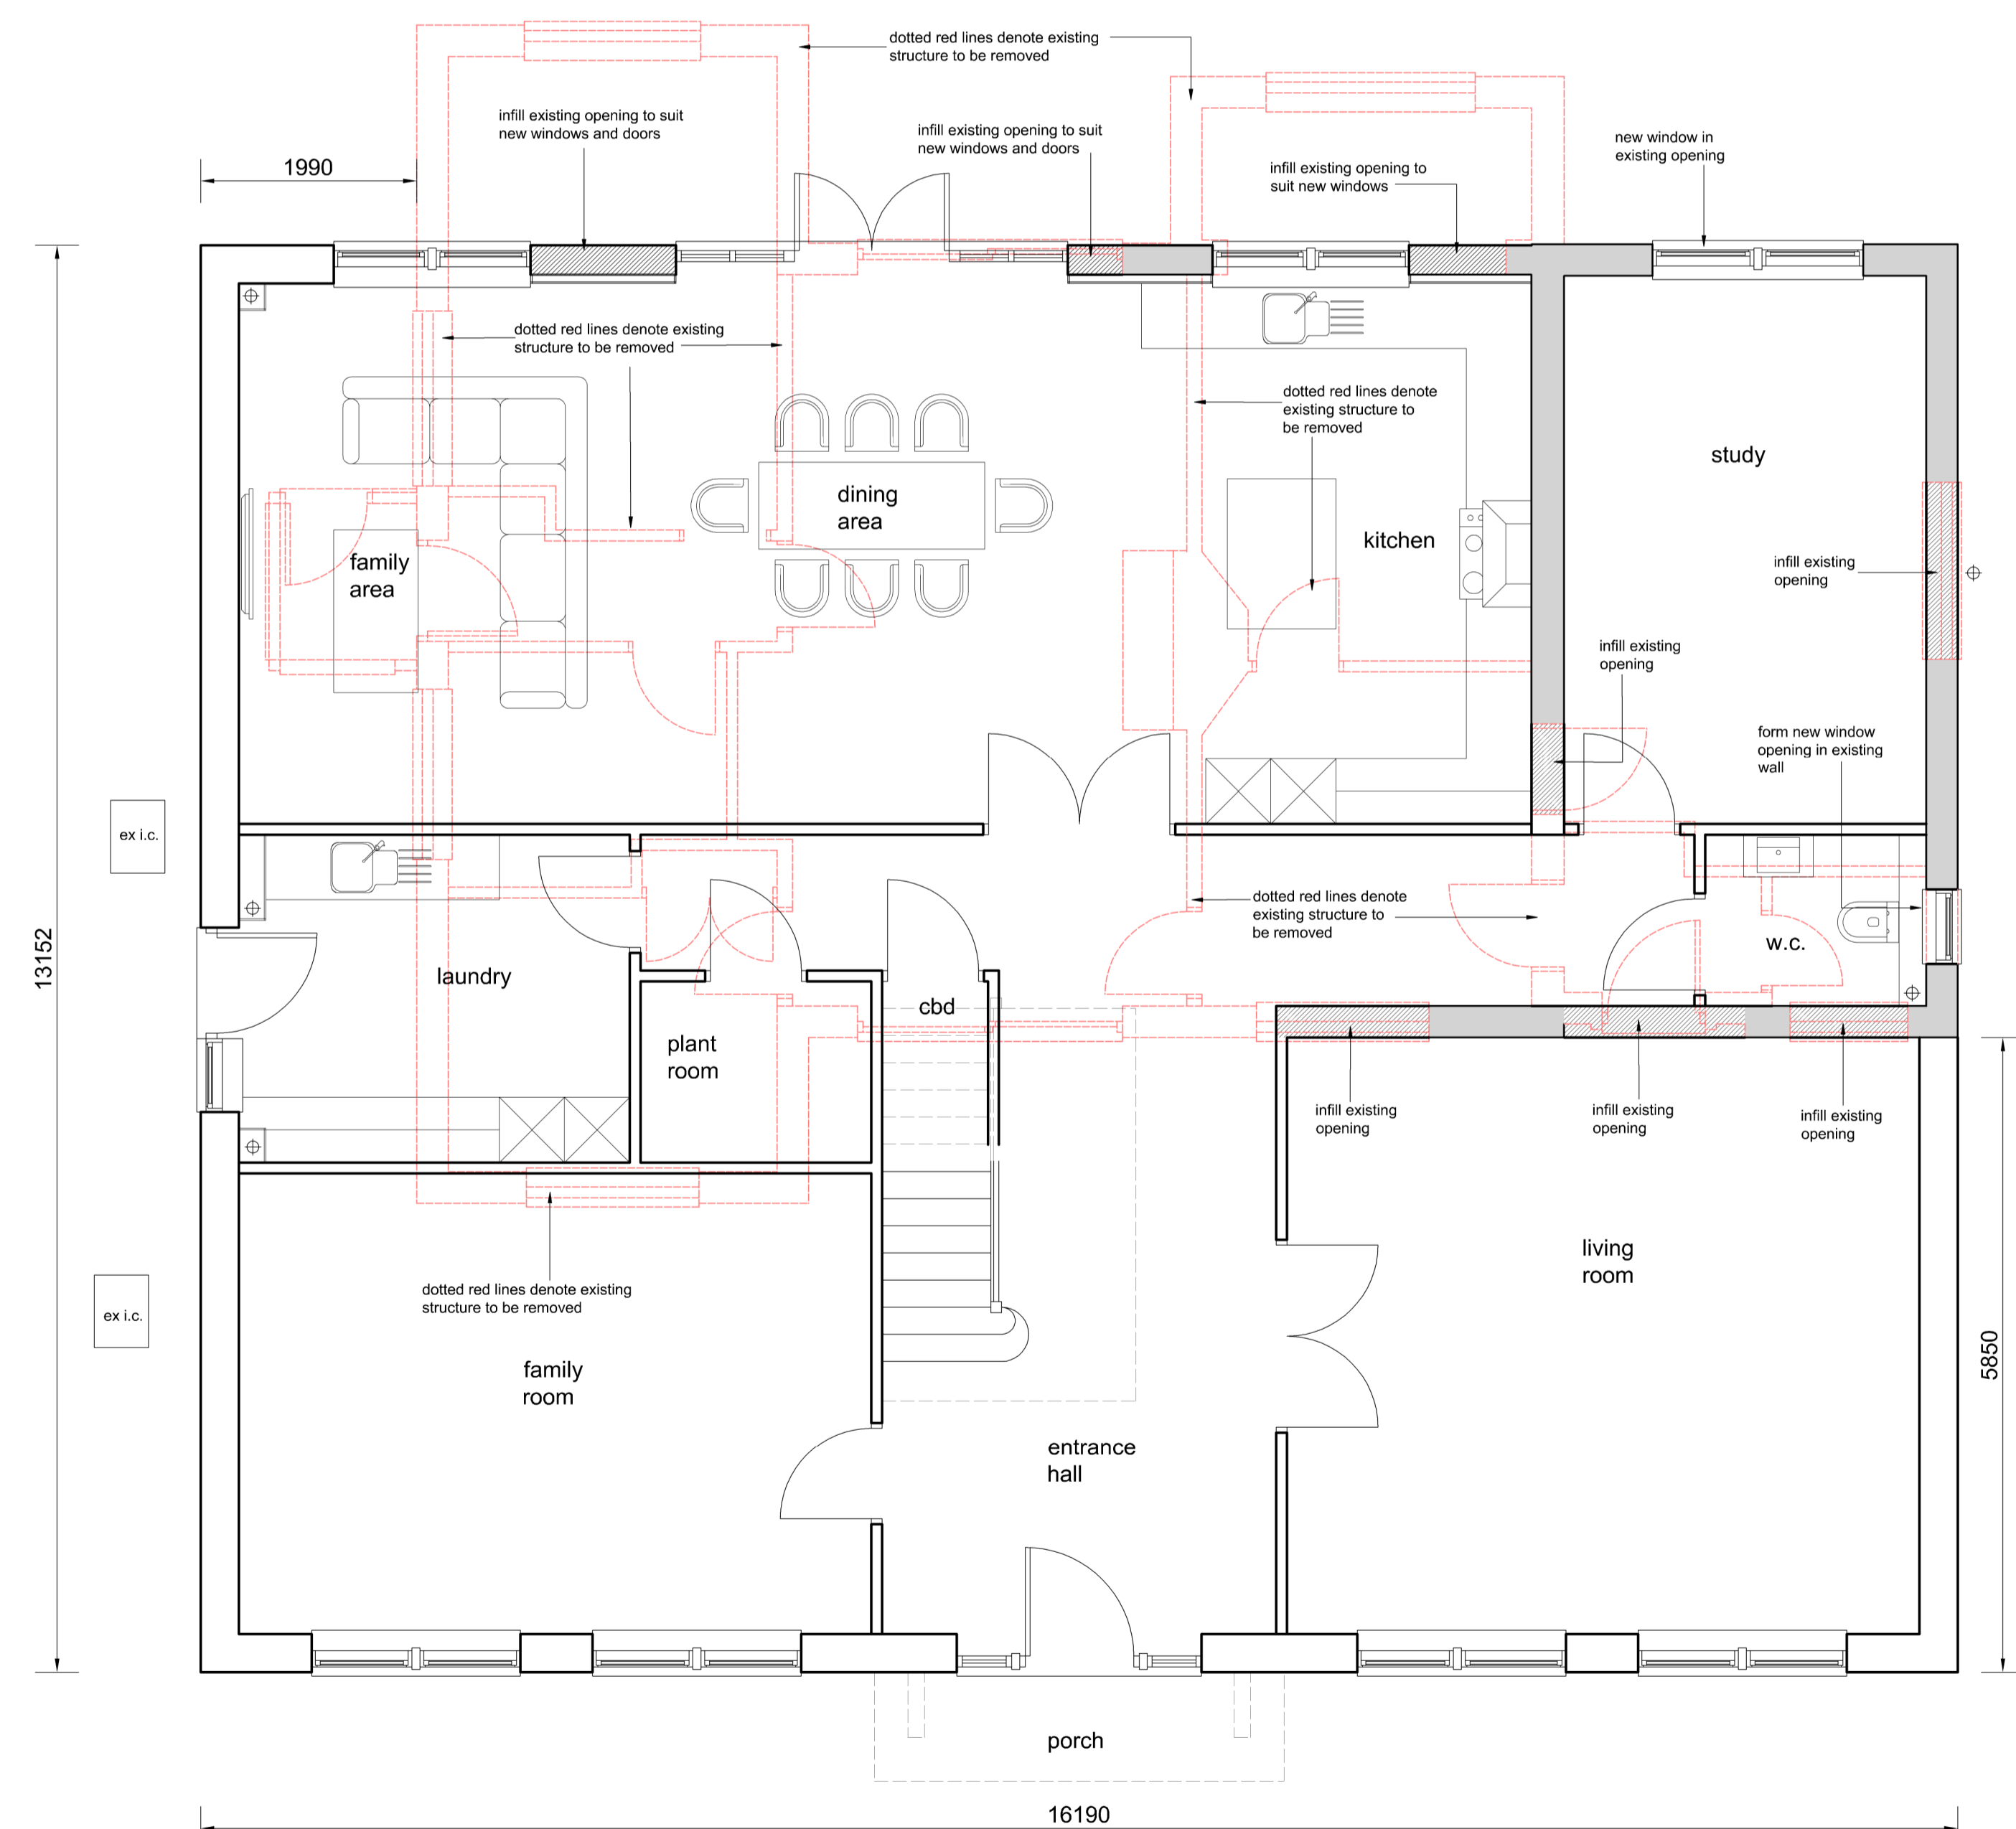

Proposed ground floor layout

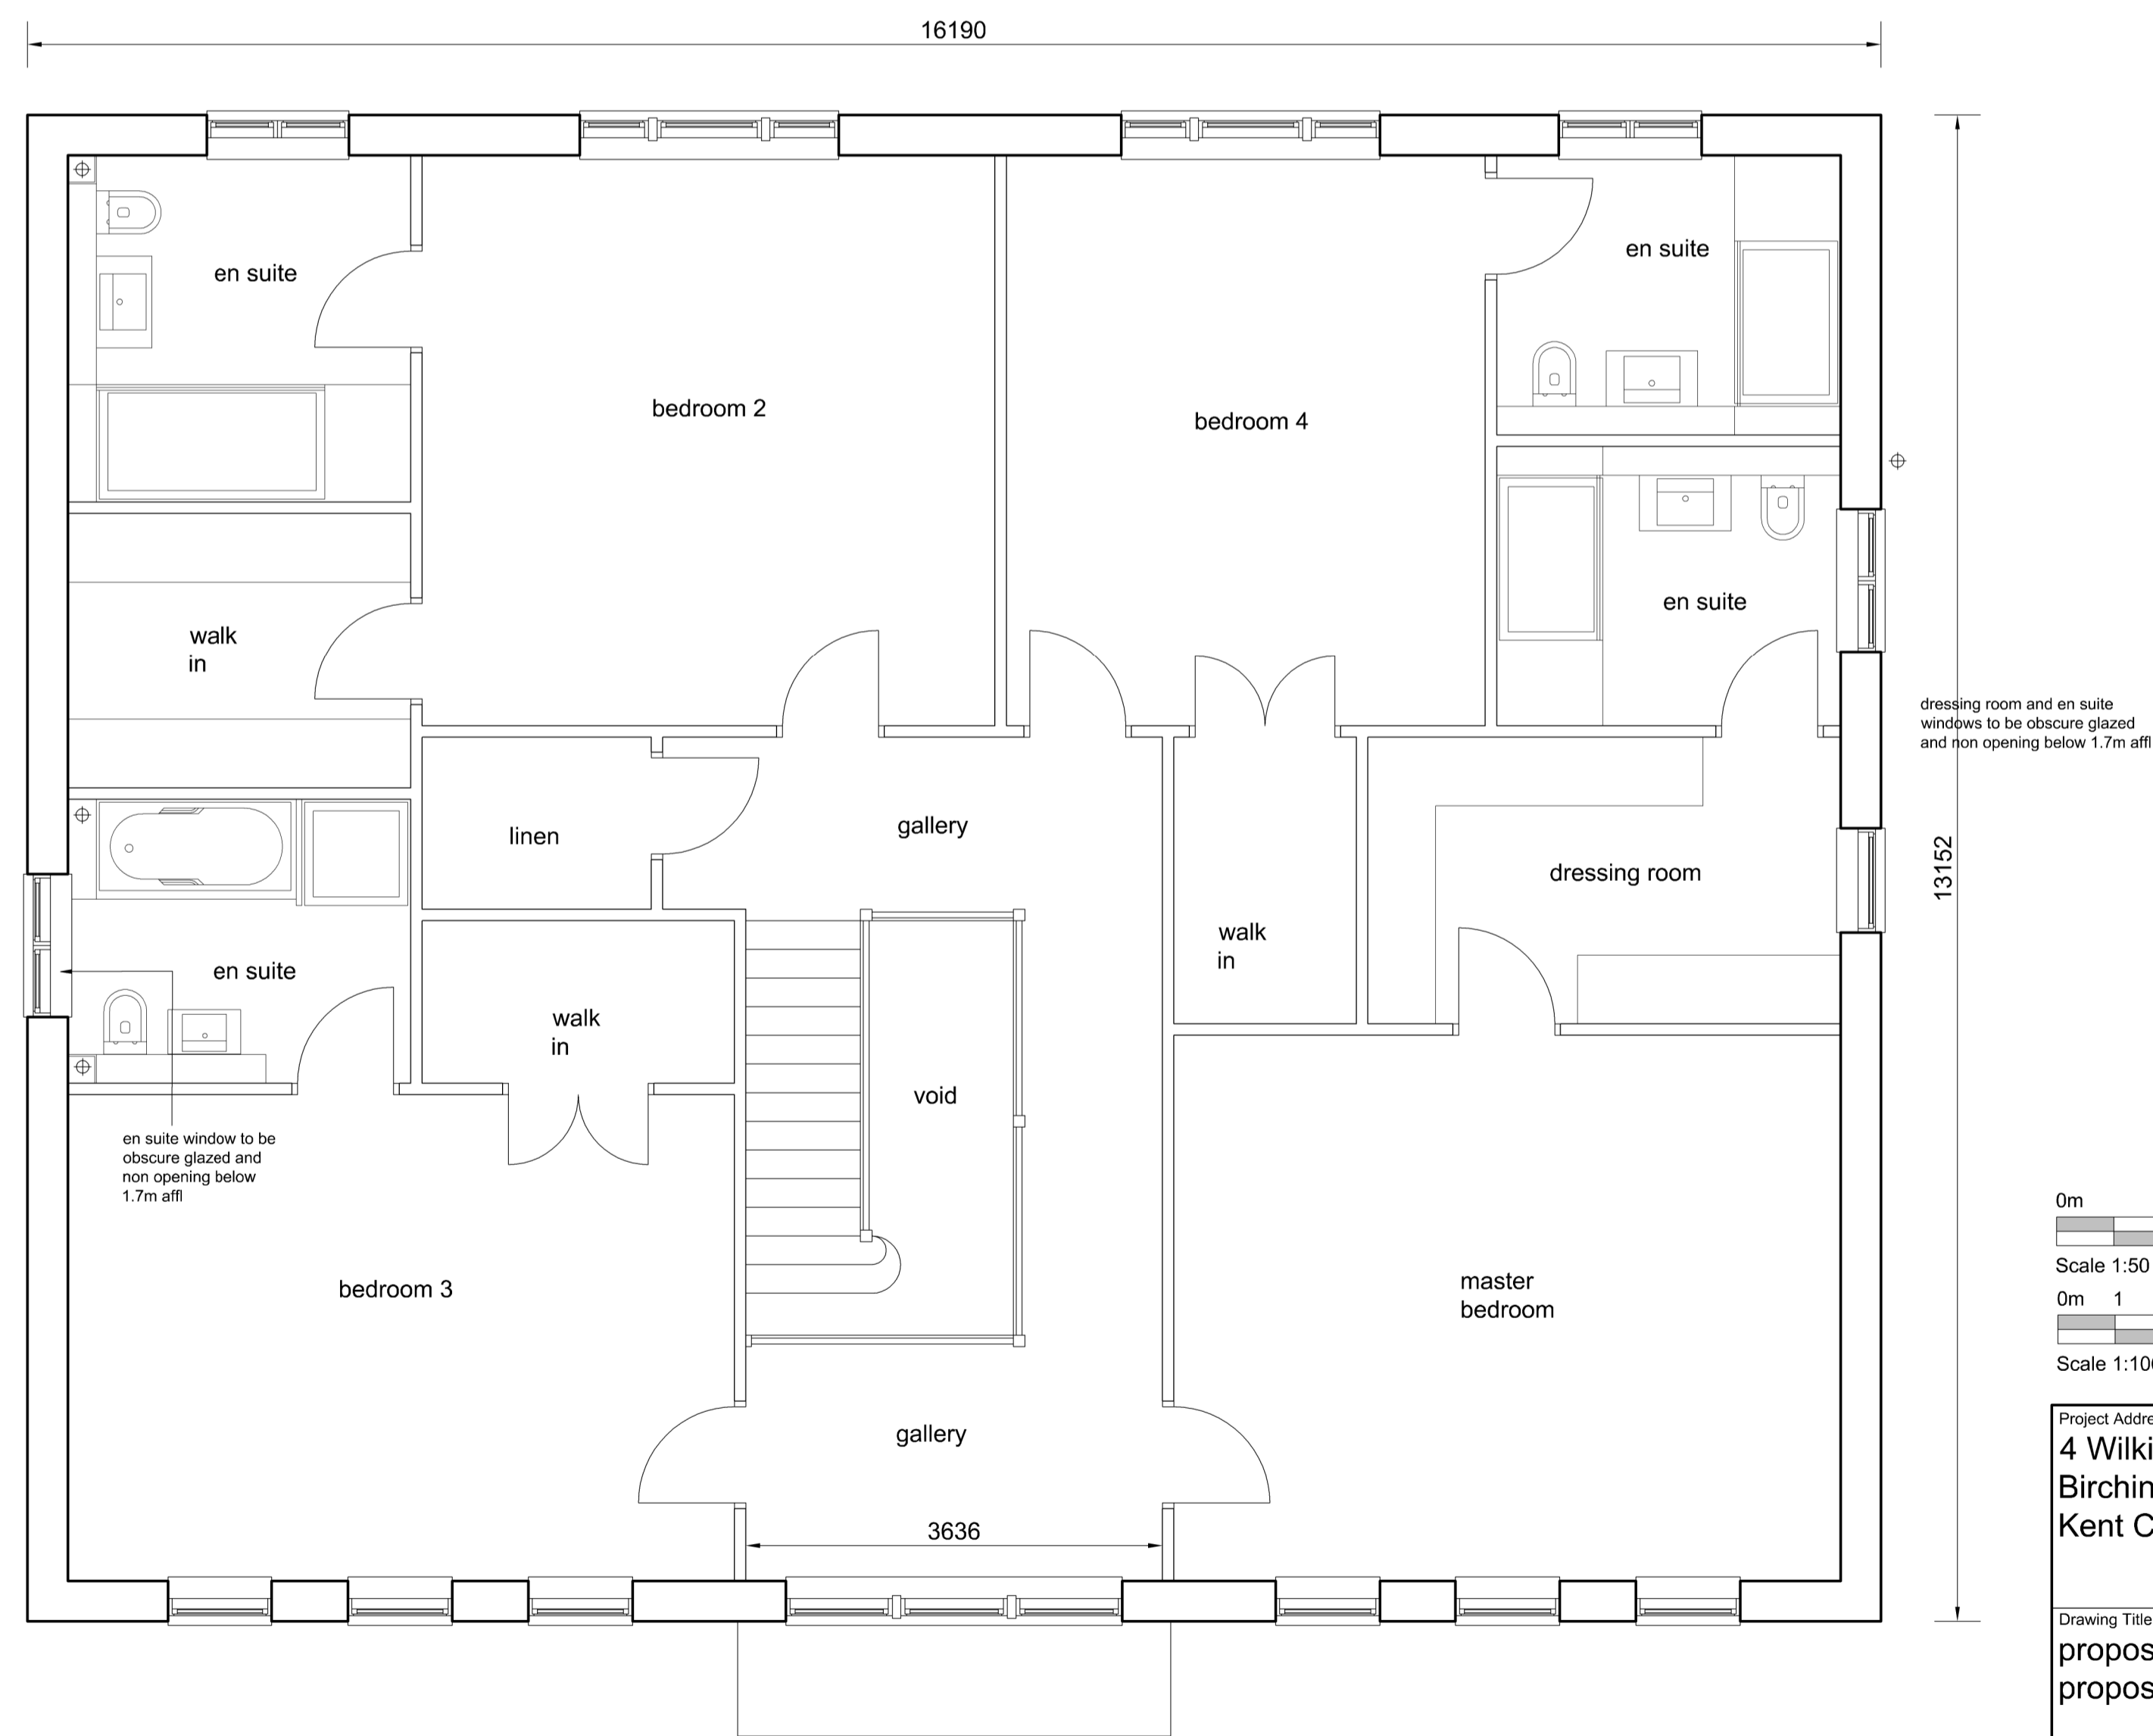

Proposed first floor layout

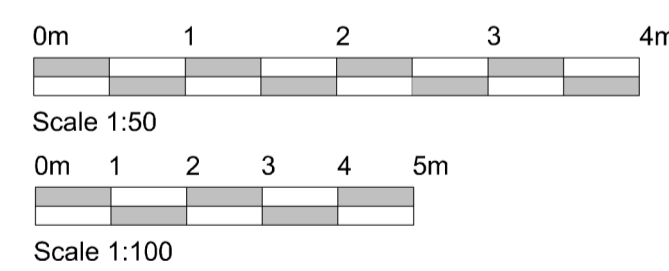

Project Address:
4 Wilkie Road
Birchington
Kent CT7 9HE

Drawing Title:
proposed floor layouts
proposed elevations

Scale: 1:50 1:100 @ A1 Date: November 2023

Drawing Number: WR/692/PD-02 Revision:

Client: Mr J Moyce

Nigel Bradbury Designs
Office Suite B, Willow Walk Business Centre
Starts Hill Road, Farnborough, Kent, BR8 7AA
Telephone: 01689 852009
e-mail: nigel@nigelbradburydesigns.co.uk