



Front elevation

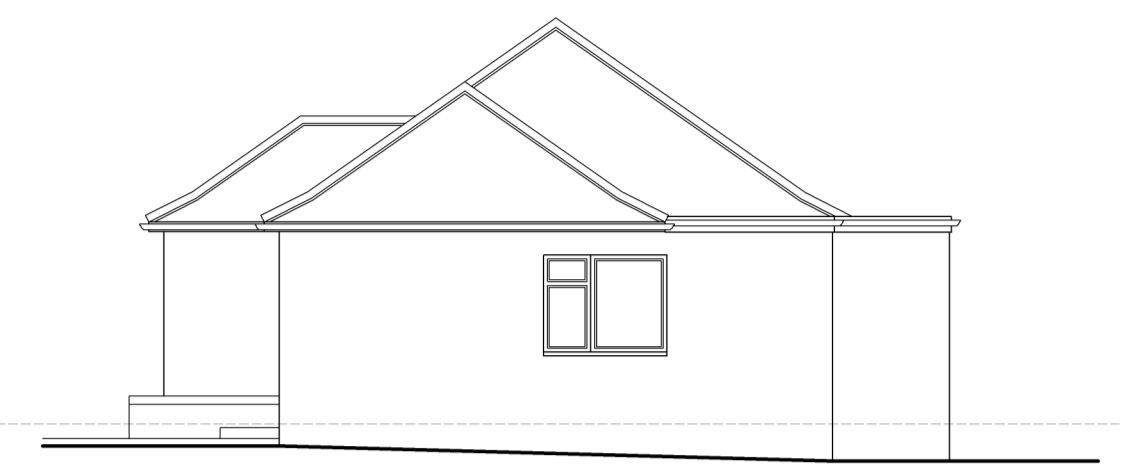


Side elevation

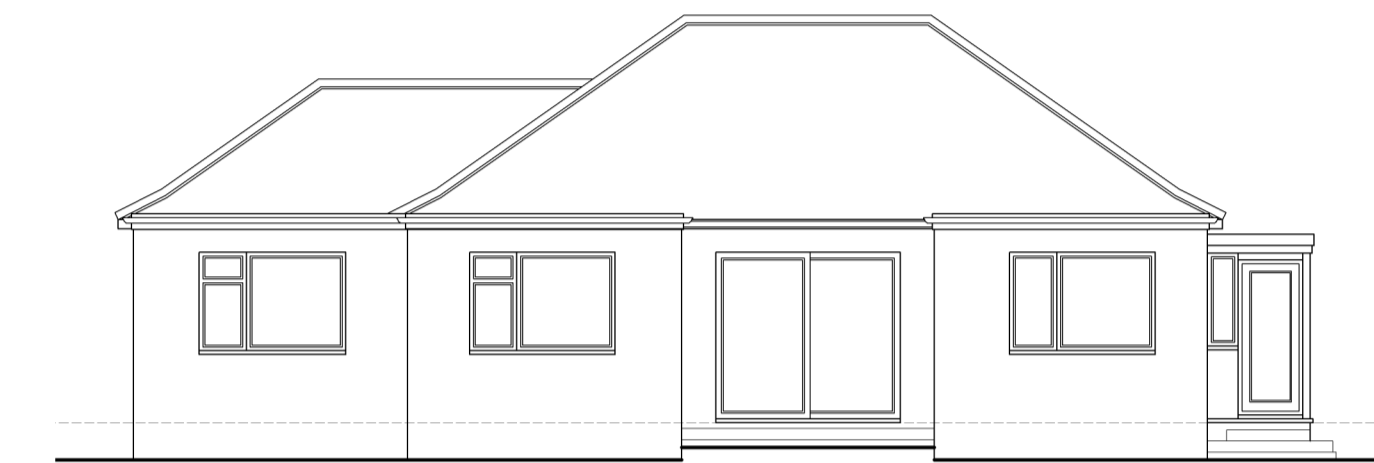


Rear elevation



Side elevation

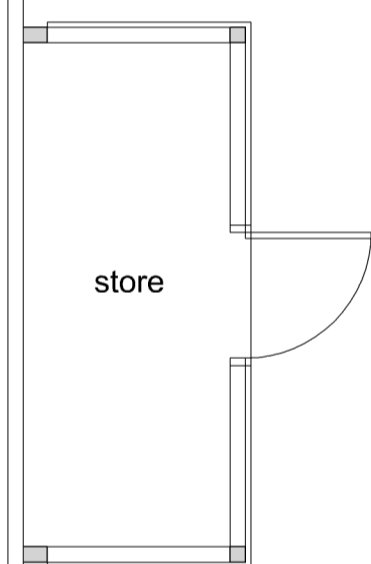


Ground floor layout

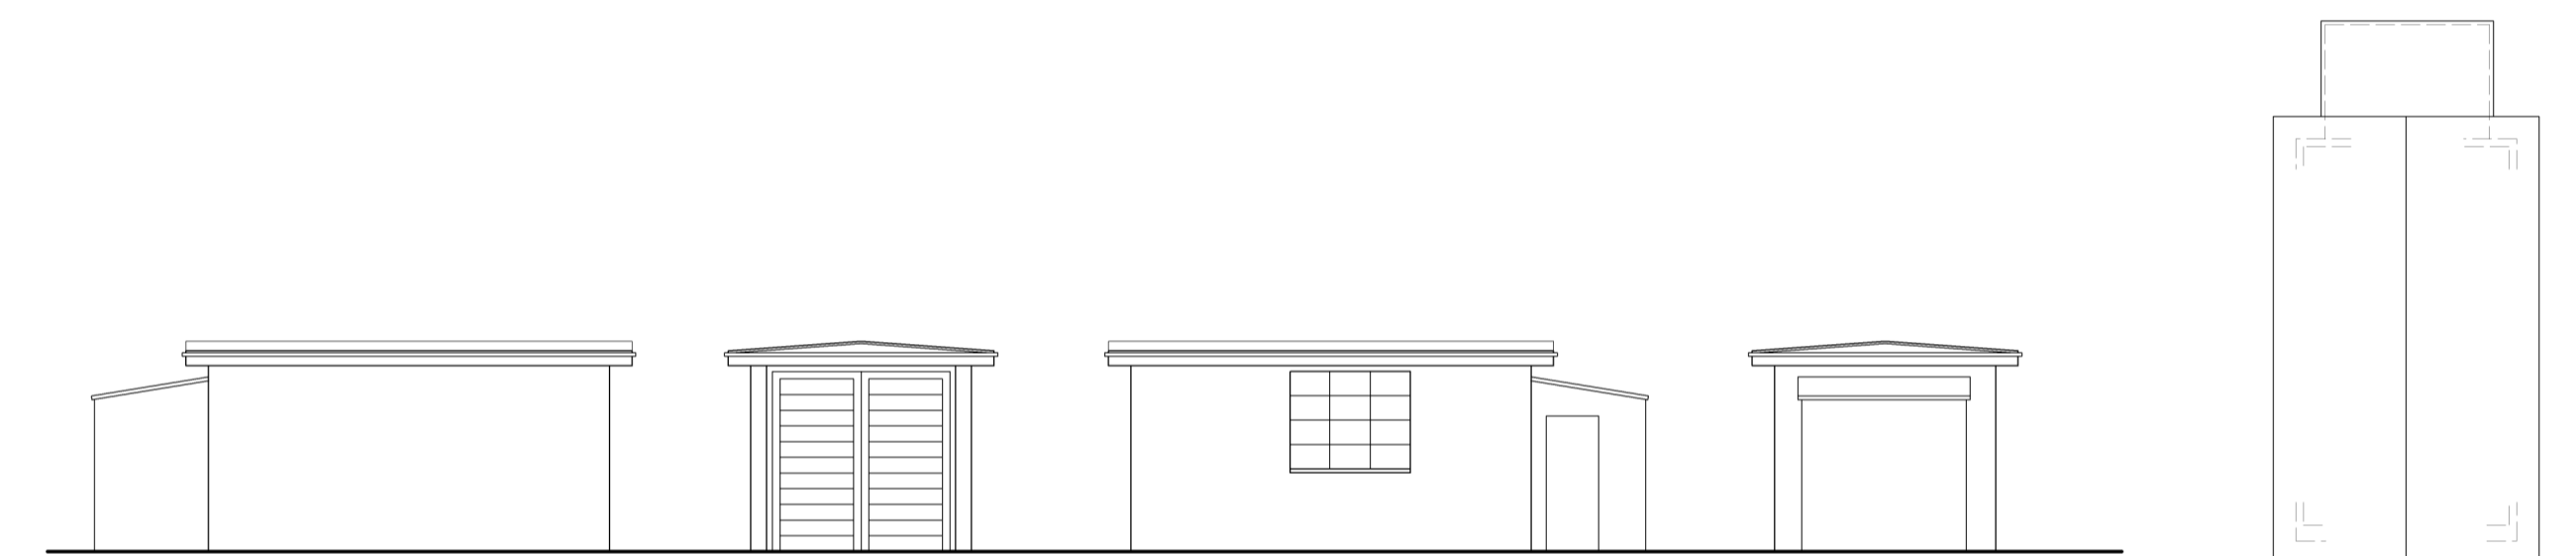


Elevations of existing garage

Roof plan

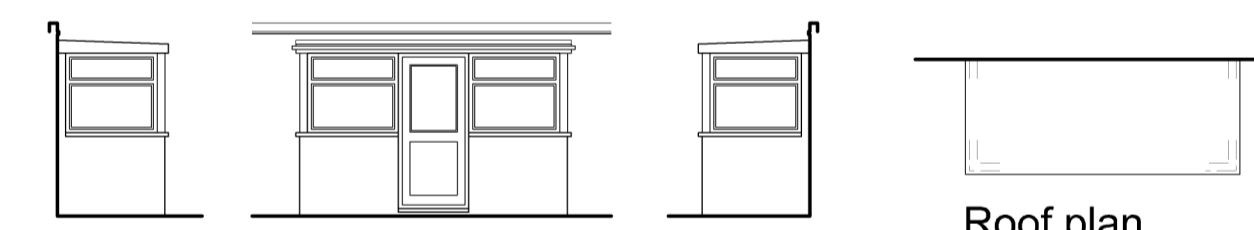


Elevations of existing store building

Roof plan

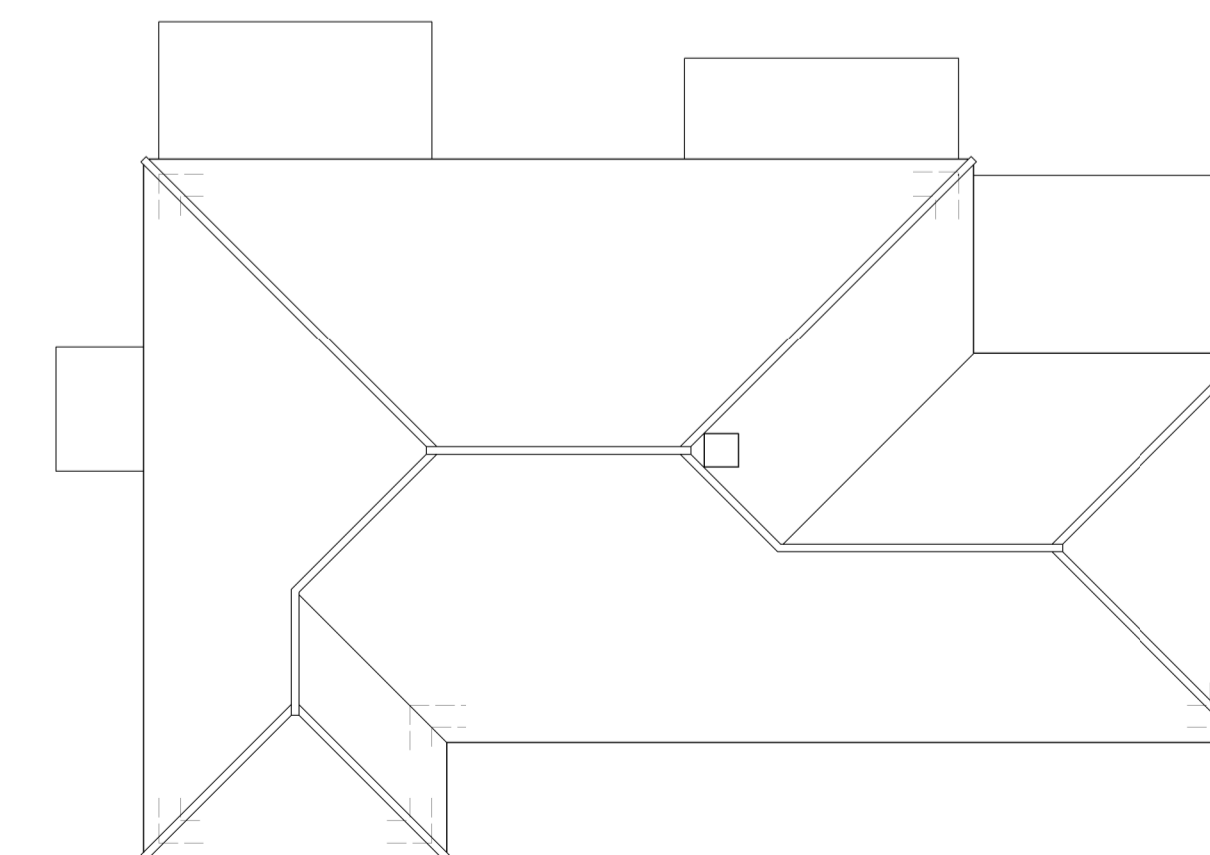

Roof plan

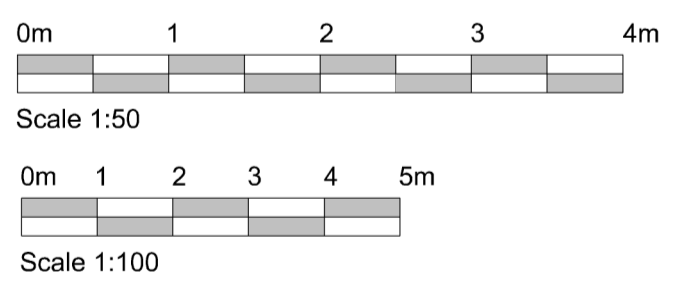

Project Address:
4 Wilkie Road
Birchington
Kent CT7 9HE

Drawing Title:
existing floor layout
existing elevations
existing roof plan

Scale:
 1:50 1:100 @ A1 Date:
November 2023

Drawing Number:
WR/692/PD-01 Revision:

Client
Mr J Moyce

Nigel Bradbury Designs
 Office Suite 8, Willow Walk Business Centre
 Stars Hill Road, Farnborough, Kent, BR6 7AA
 Telephone: 01689 852609
 e-mail: nigel@nigbradburymdesigns.co.uk

Drawing Status: Issued for planning Date: 13.11.2023
 © Copyright Nigel Bradbury Designs

Line of adjacent building