




PROPOSED REAR ELEVATION
SCALE: 1:50

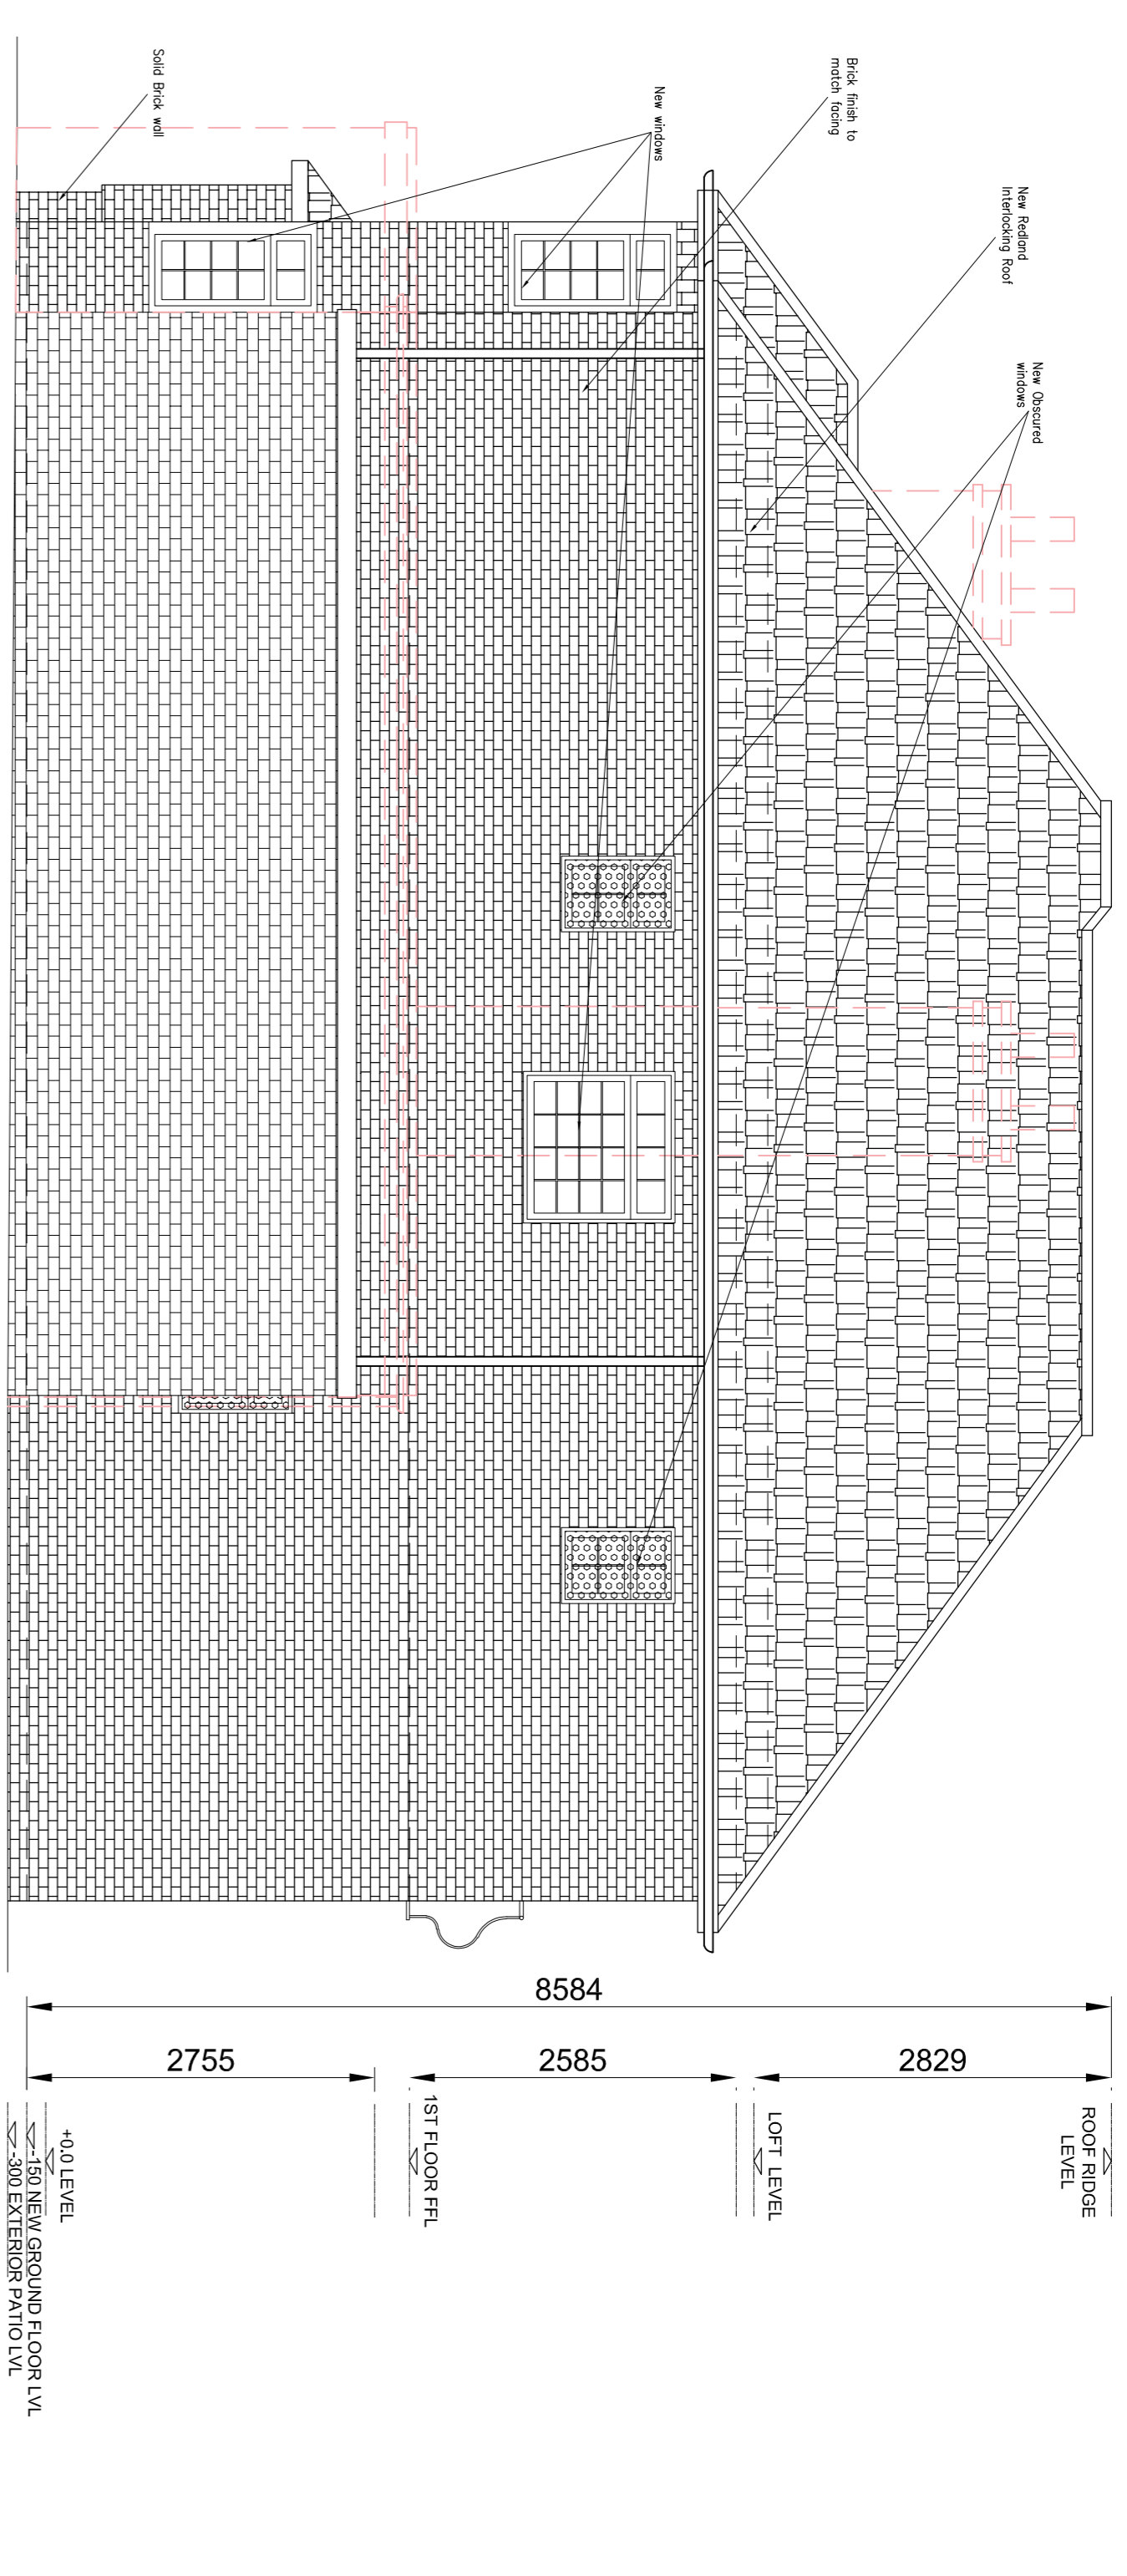

PROPOSED A-SIDE ELEVATION
SCALE: 1:50

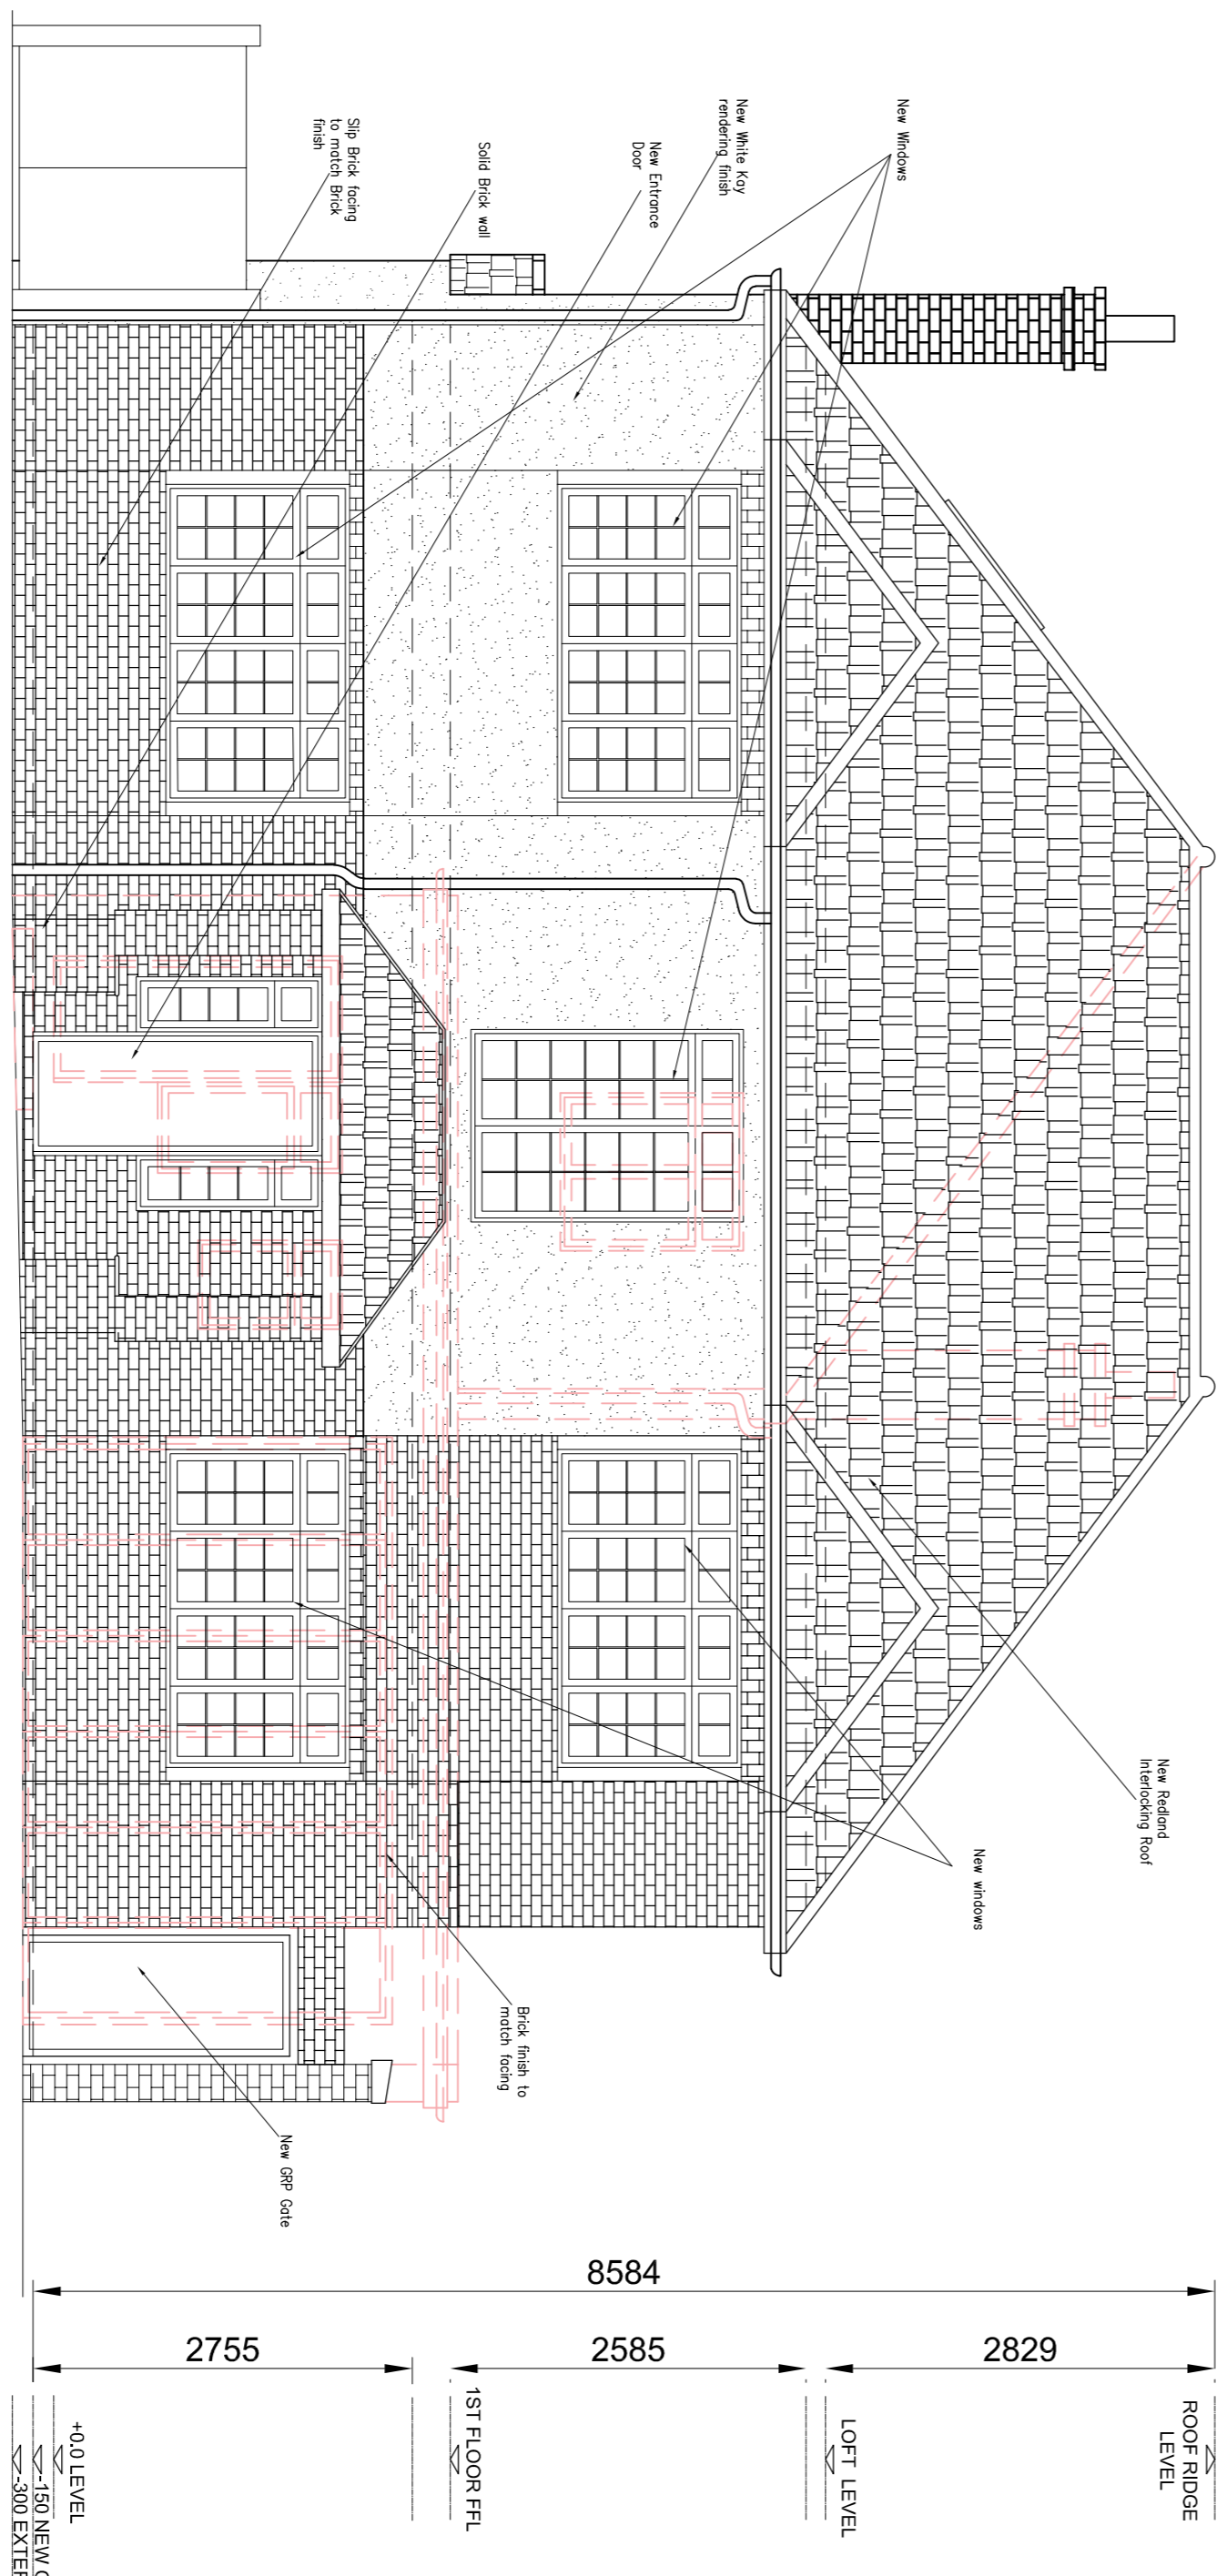

PROPOSED FRONT ELEVATION
SCALE: 1:50

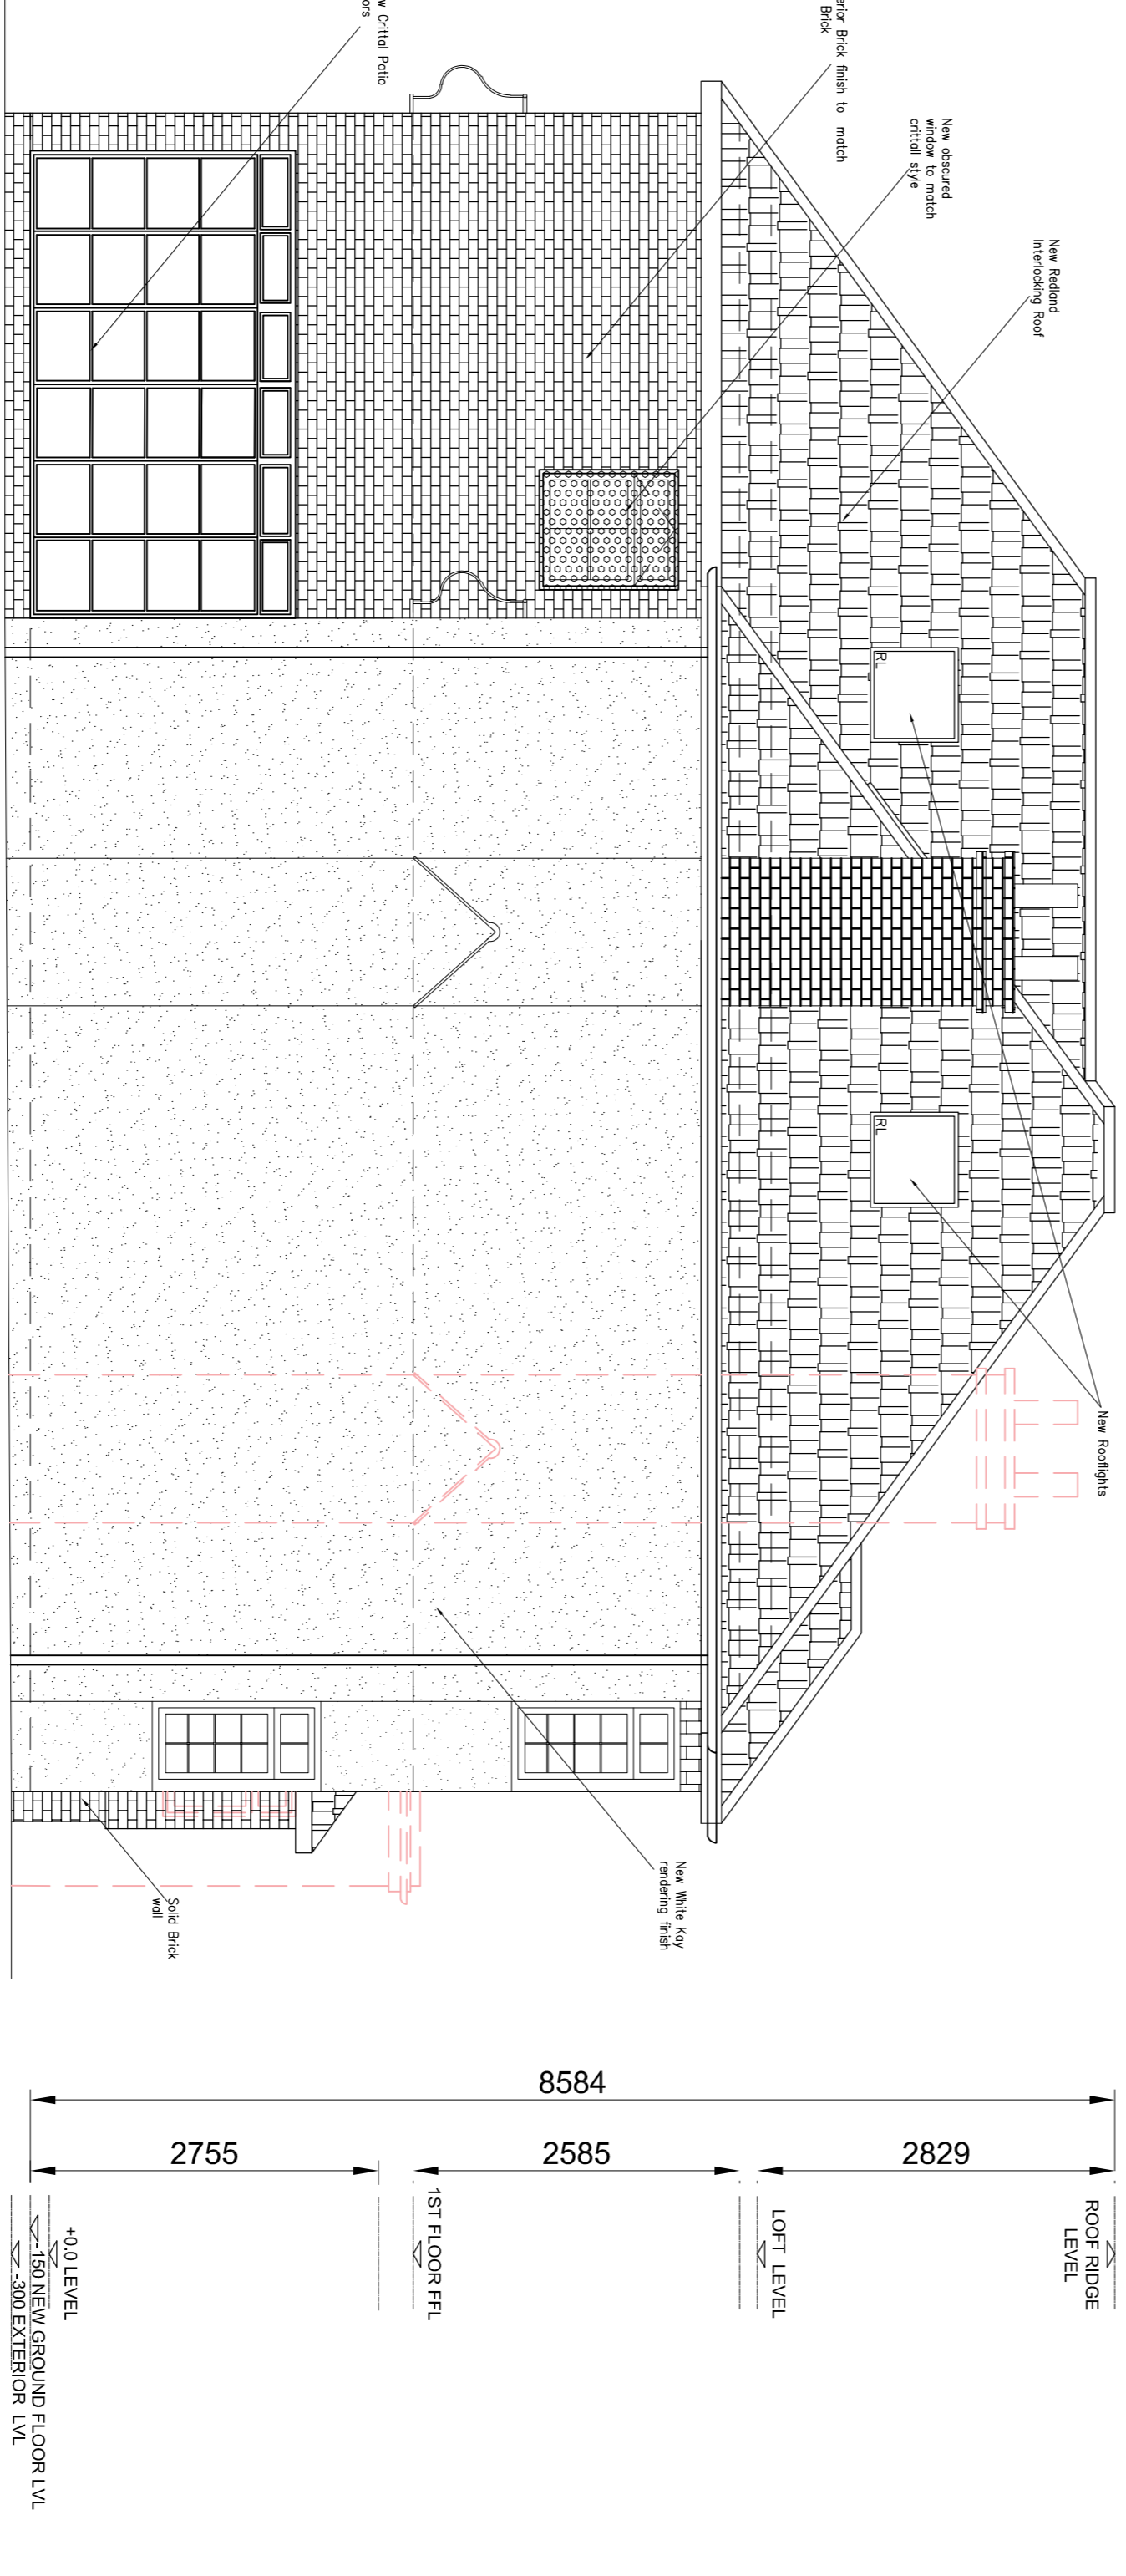

EXISTING B-SIDE ELEVATION
SCALE: 1:100

KOB Planning & Design Ltd
448 Church Lane, Kingsbury
Mx, G20 8JQ, 2380
Email: info@kob.co.uk
Web: www.kob.co.uk

ONE & STRUCTURAL ENGINEERS

This drawing is the copyright of KOB Planning & Design Ltd, and may not be amended, copied or reproduced without written permission. No liability will be accepted for amendments made by other persons. Do not scale off the drawings (scale only for printing purposes).

Client: SAM
Project Title: 58 The Gardens Watford WD17 3DW
Project No: KKR-1540
Drawing No: PE-04
Scale: 1:50
Size: A1
Date: NOV 2023
Rev: -

