



DO NOT SCALE FROM THIS DRAWING
(Manually not Electronically)
ALL DIMENSIONS TO BE CHECKED ON SITE PRIOR TO COMMENCING WORK


MATERIALS & FINISHES	
ROOF	SECOND HAND CLAY PAANTILES
WALLS	BLACK STAINED HORIZONTAL BOARDING RED BRICK PLINTH
WINDOWS	PAINTED TIMBER TO MATCH HOUSE
DOORS	PAINTED TIMBER TO MATCH HOUSE
EAVES	BLACK PAINTED TIMBER
VERGE	BLACK PAINTED TIMBER
R/W GOODS	BLACK PLASTIC

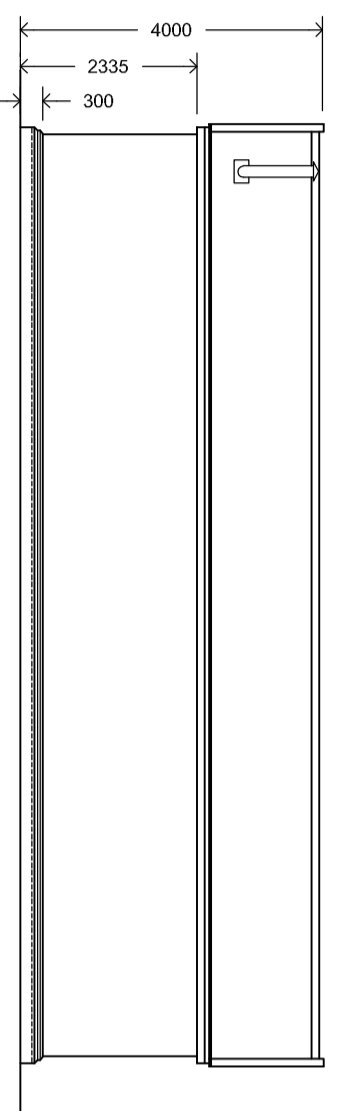


PROPOSED NORTH ELEVATION 1:100

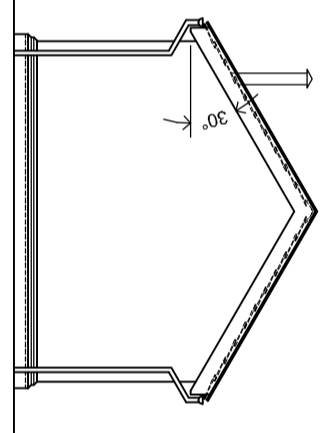


PROPOSED WEST ELEVATION 1:100

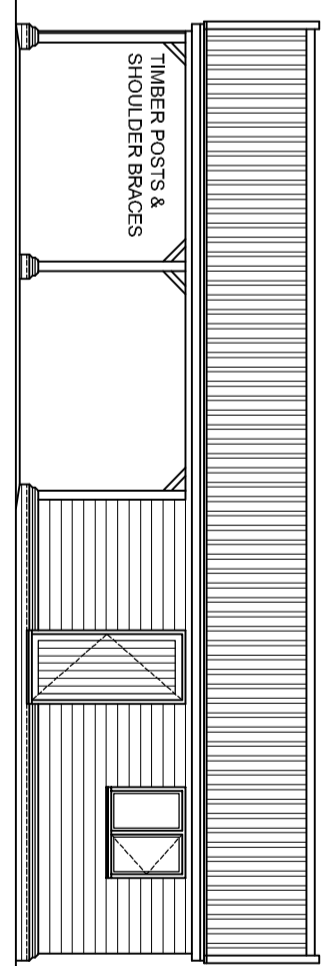


PROPOSED SOUTH ELEVATION 1:100

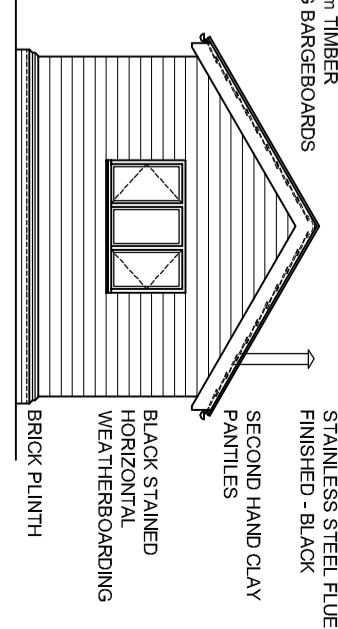


PROPOSED EAST ELEVATION 1:100

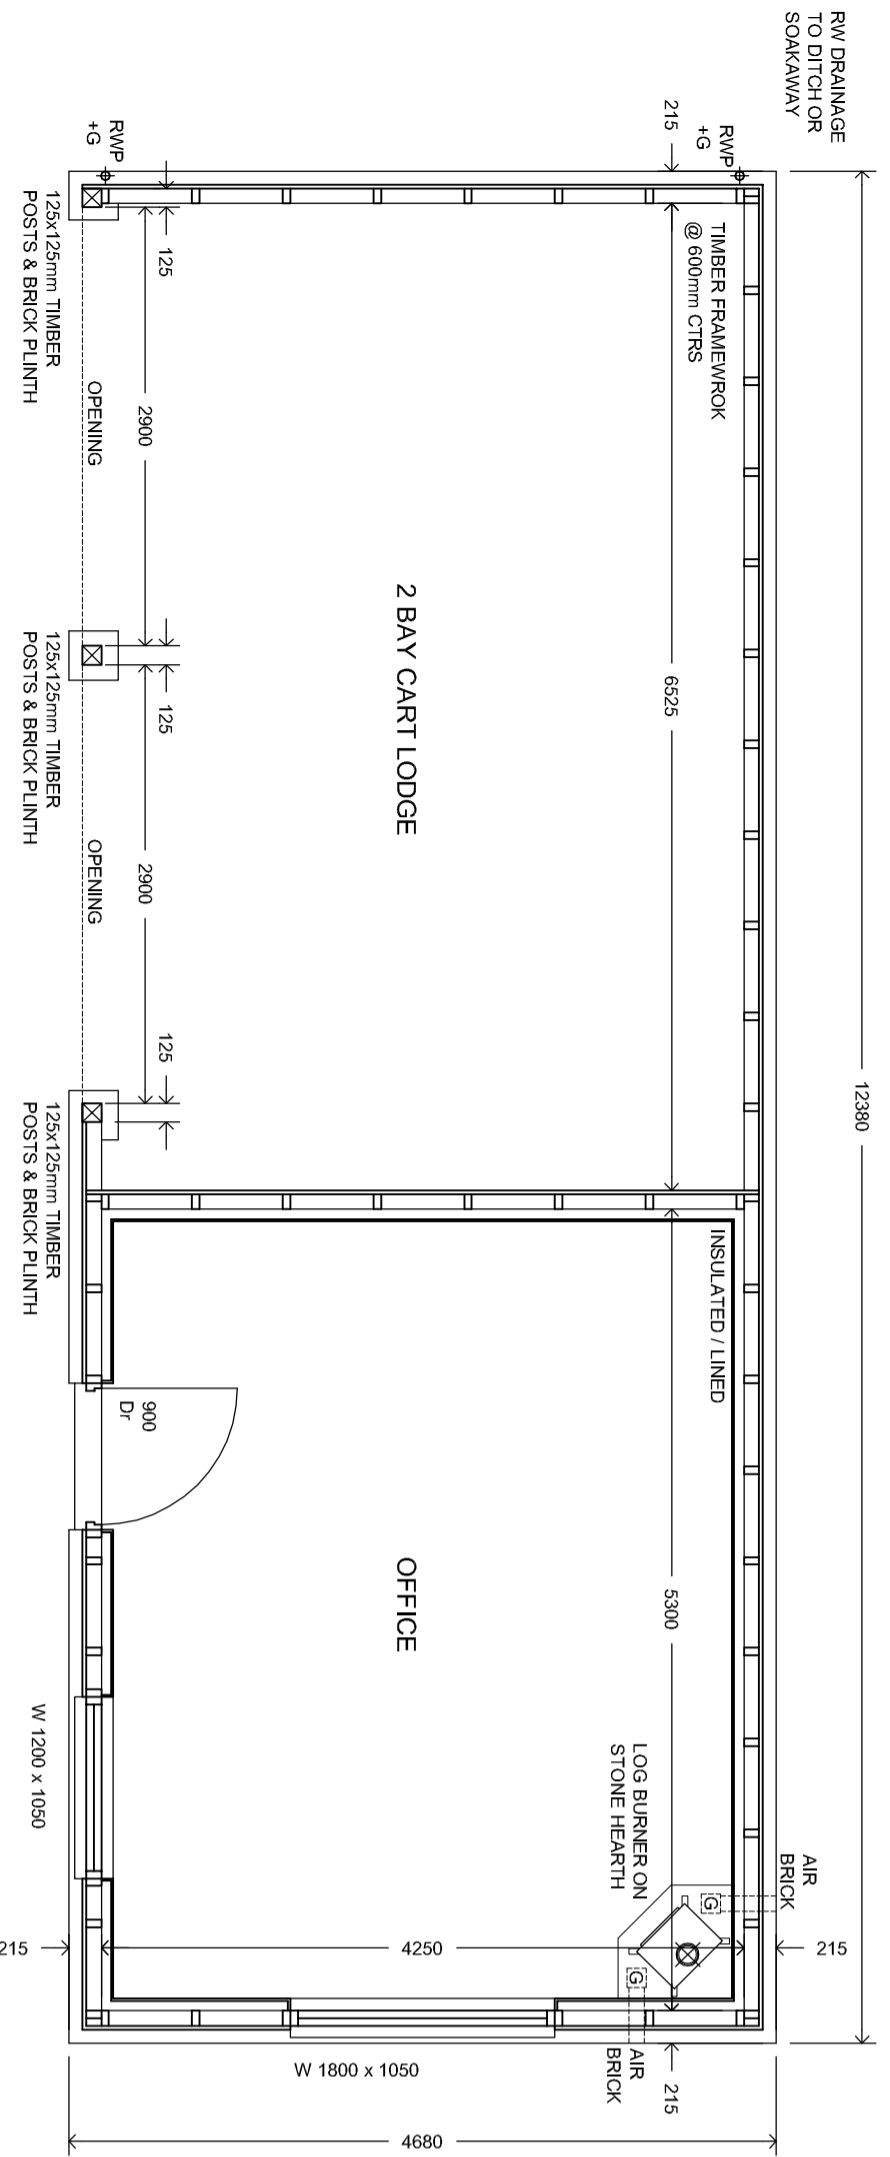


PROPOSED BLOCK PLAN 1:50

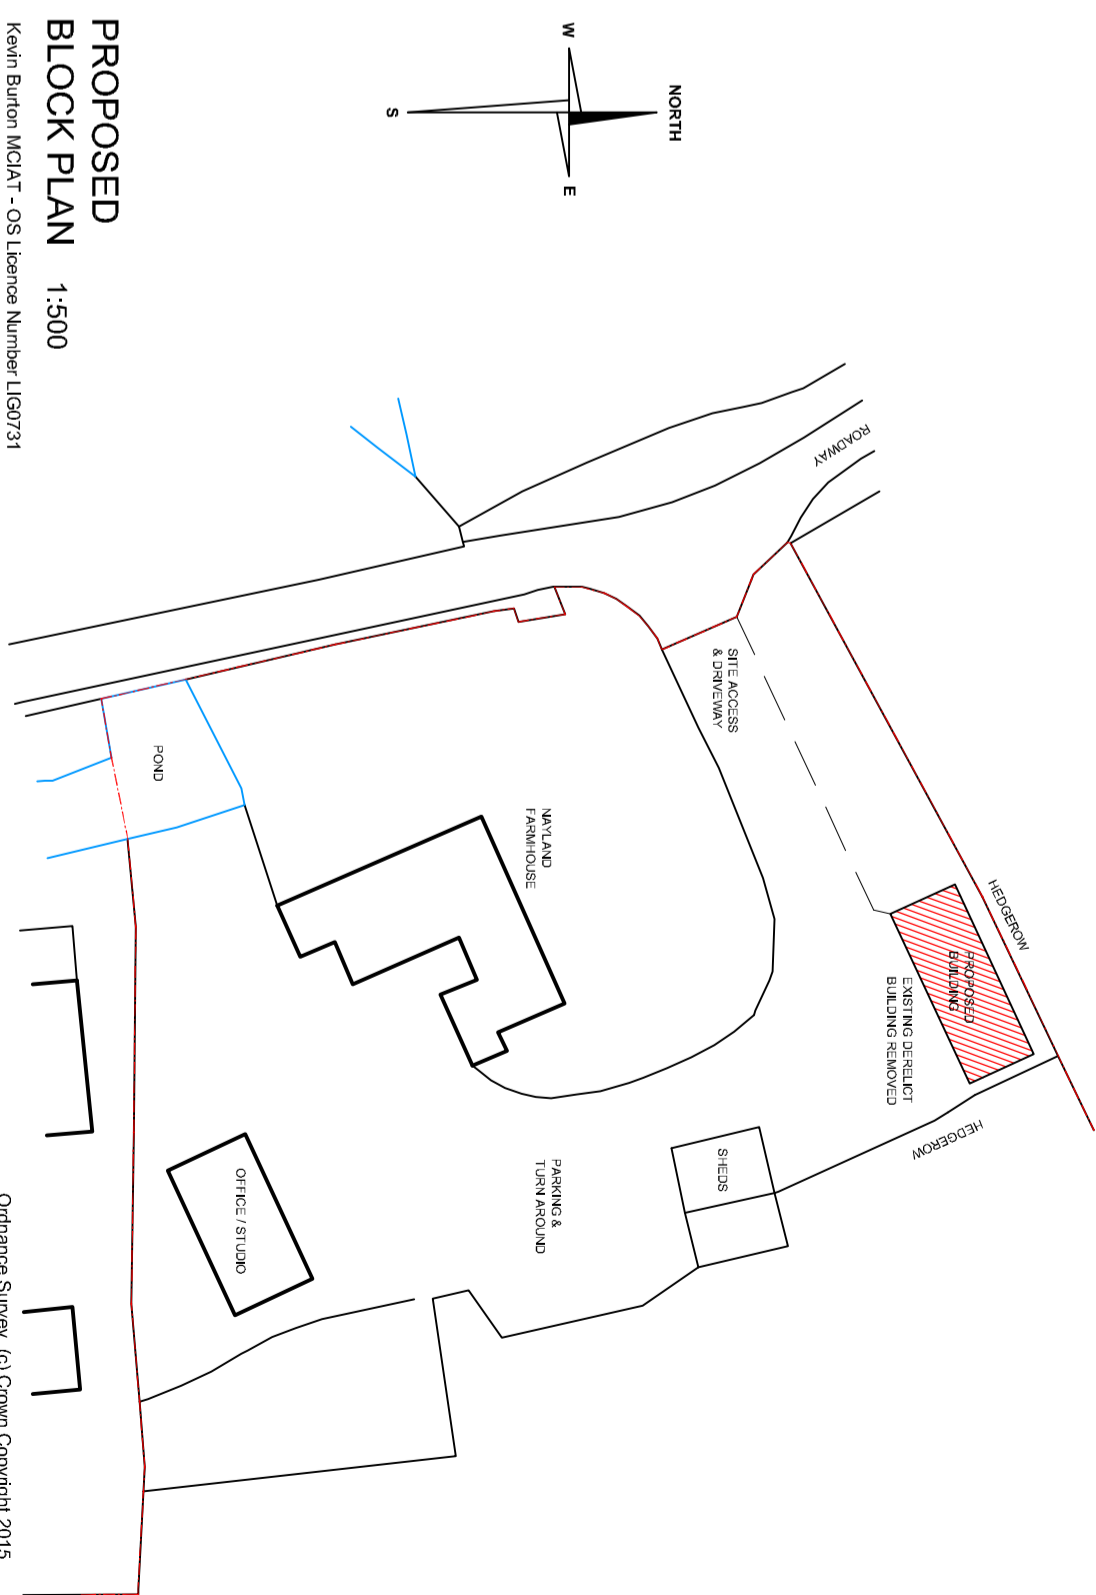


PROPOSED BLOCK PLAN 1:500

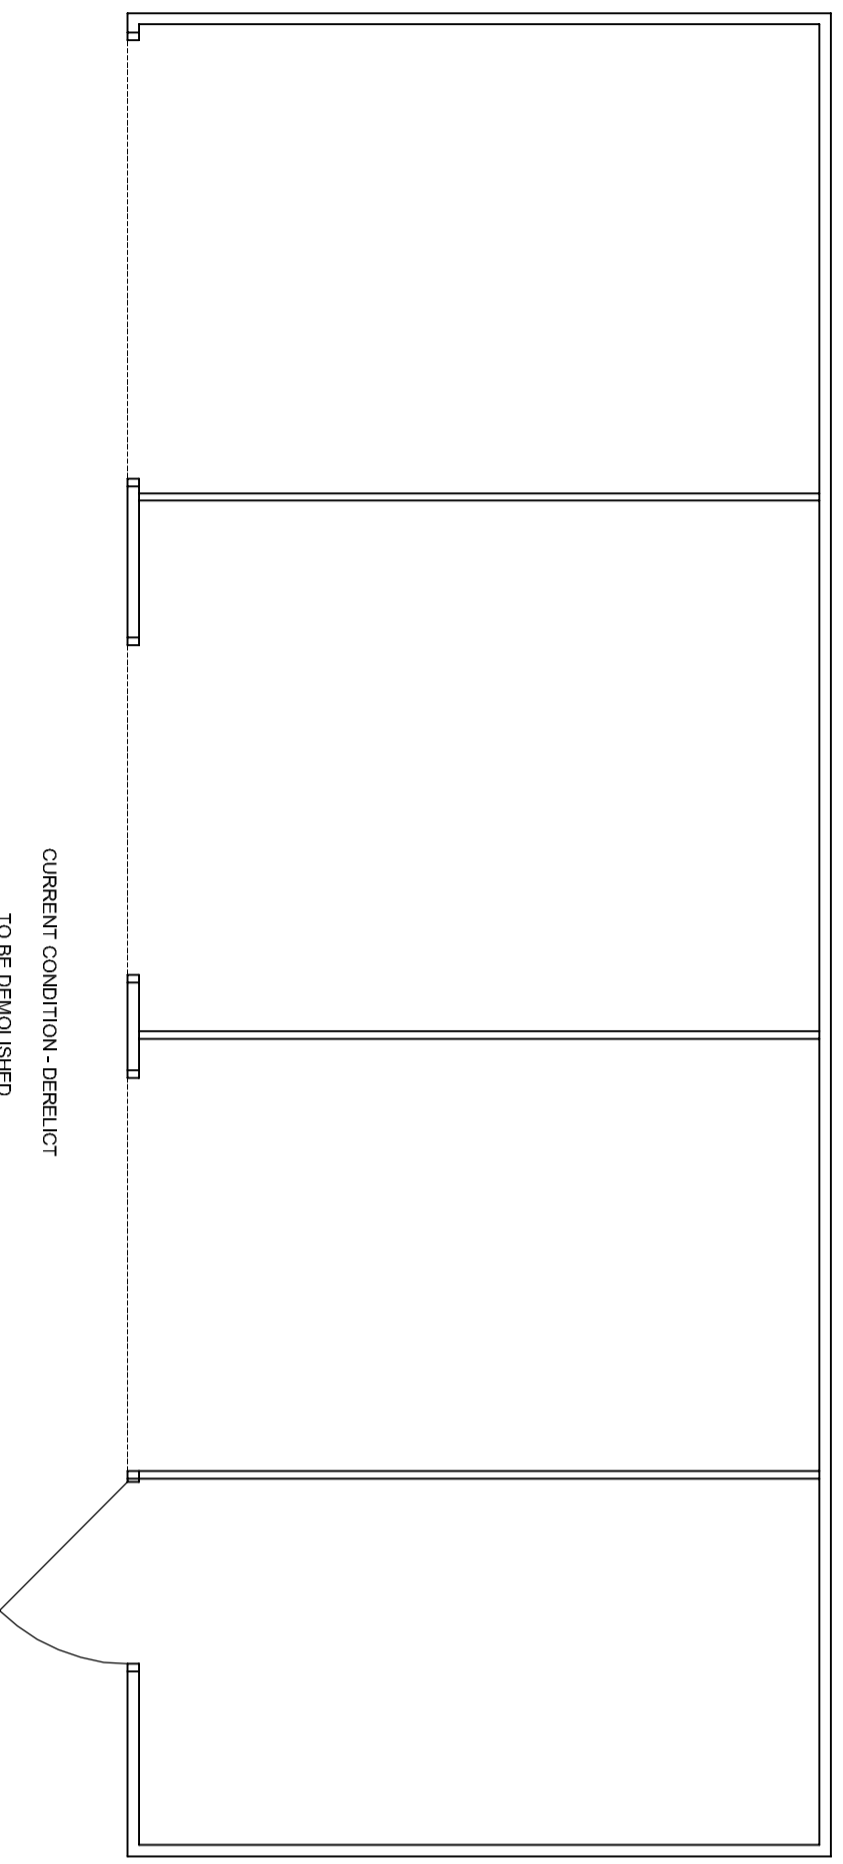

EXISTING PLAN 1:50

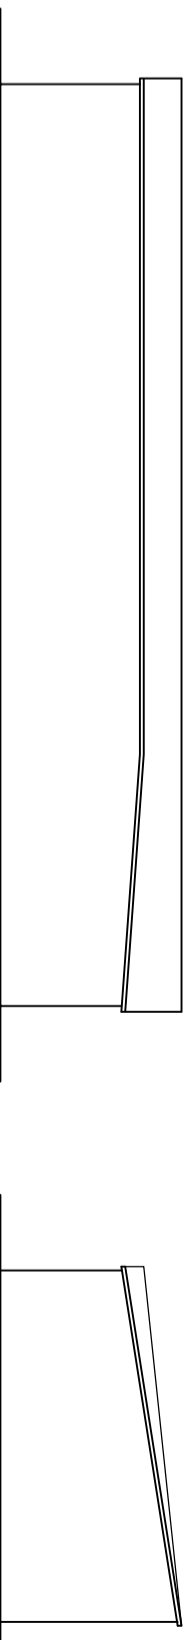


EXISTING NORTH ELEVATION 1:100

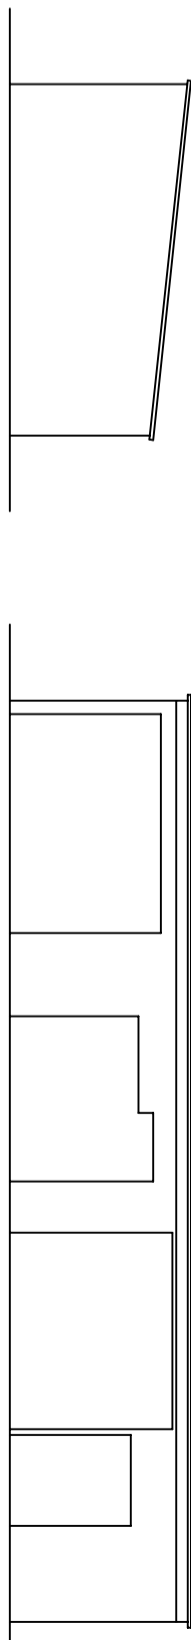

EXISTING EAST ELEVATION 1:100



EXISTING SOUTH ELEVATION 1:100

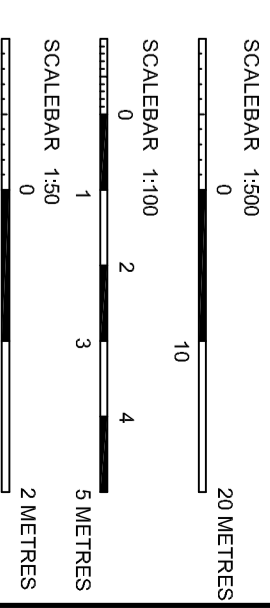

DRAWING NUMBER
2015-15-BD1 A

Revisions:
A 14.01.2016
DRAWING STYLE & FILE CONVENTIONS AMENDED

PROPOSED CART LODGE & OFFICE
NAYLAND FARM, MILL ROAD, RINGSHALL, SUFFOLK
for MR. & MRS. P. GUYVER

Drawn by: KEVIN BURTON
Scale: 1:100, 1:50 & 1:500 (A2)
Date Created: JAN 2016
Date Last Edited: 14.01.2016

©KEVIN BURTON MCIAT ARCHITECTURAL TECHNOLOGIST BUILDING DESIGN CONSULTANT
Mob: 07816 960797
Web: www.kevinburton.co.uk/
Email: kevinburton_mciat@btinternet.com

