


2.5m

1.5m

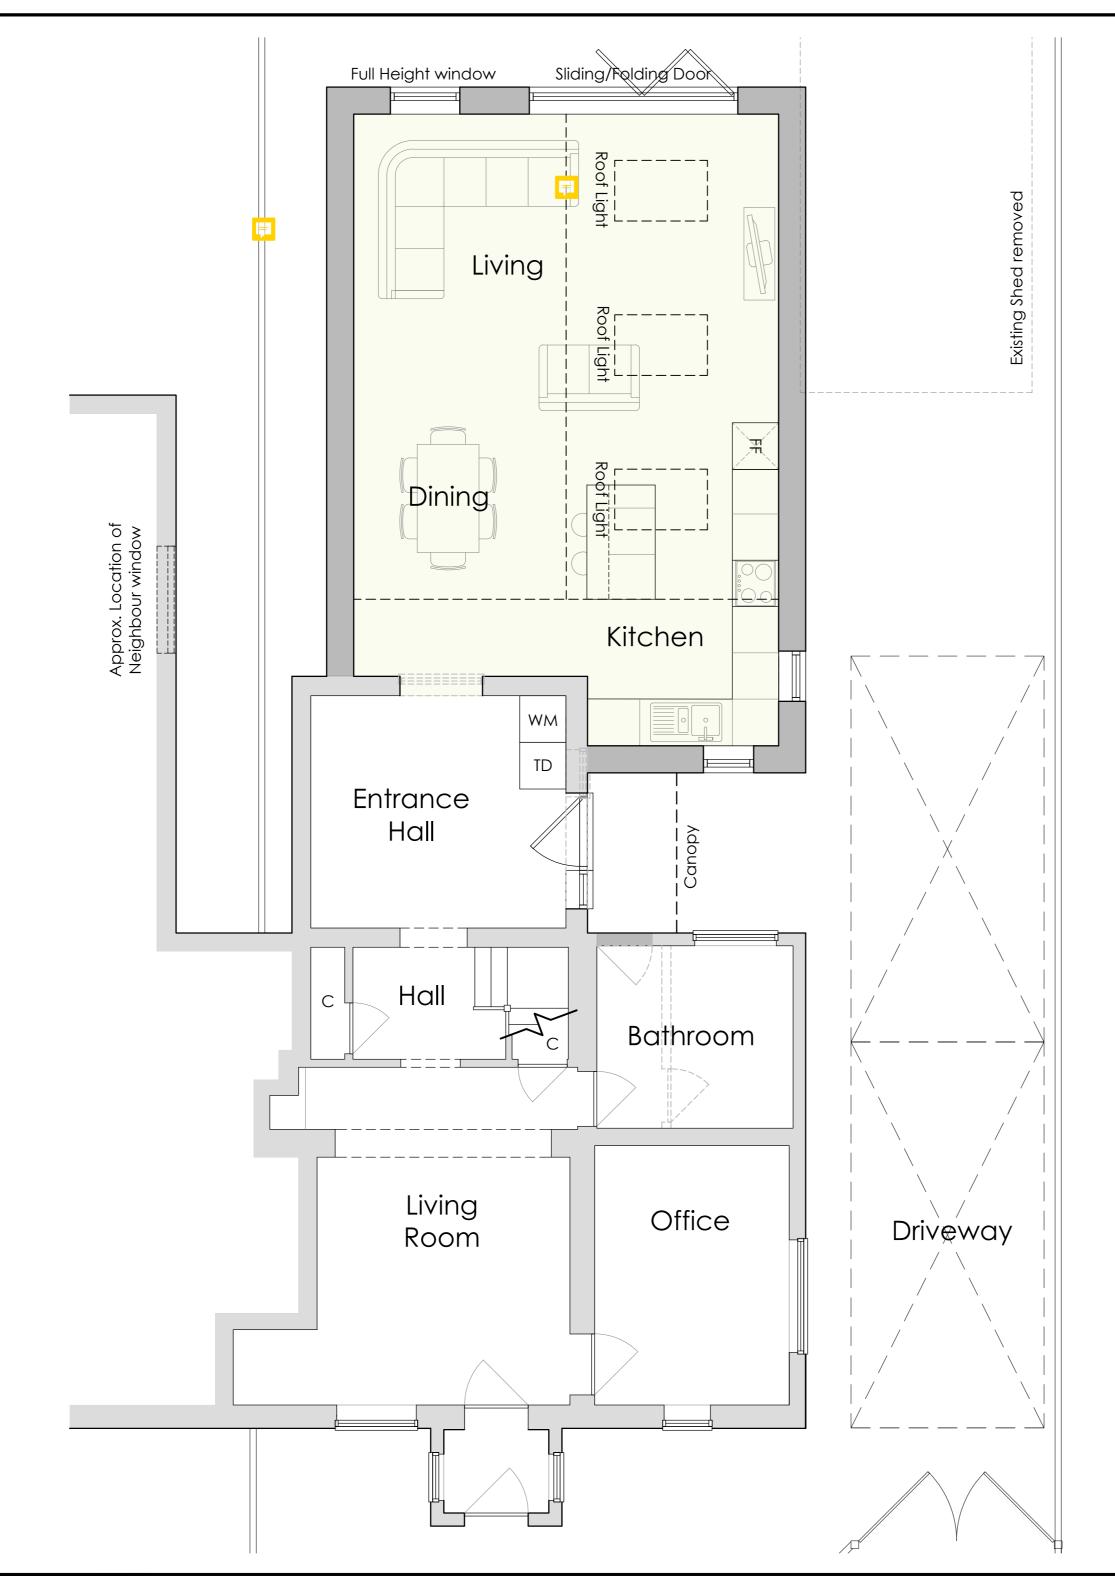

GENERAL NOTES.

- Drawing is not to be scaled, use figured dimensions only.
 Notify the designer of any discrepancies prior to carrying out any
- 3) Drawings have been prepared for planning application purpose only and should not be used for any other purpose.
- 4) Drawings have been prepared without input from a Structural Engineer, who should be consulted prior to any works commencing.

DRAWING NOTES.

Dashed Grey lines indicate construction to be removed.
Dark Grey shading highlights new construction.
Cream shading highlights new floor area proposed.

PROJECT	6 LONDON ROAD, CAPEL ST.MARY	REF. LR_ALT_05		REV. PA-1
DRAWING	GROUND FLOOR PLAN AS PROPOSED	SCALE 1:50 @ A2	DATE	MAY 2023