


2.5m

1.5m

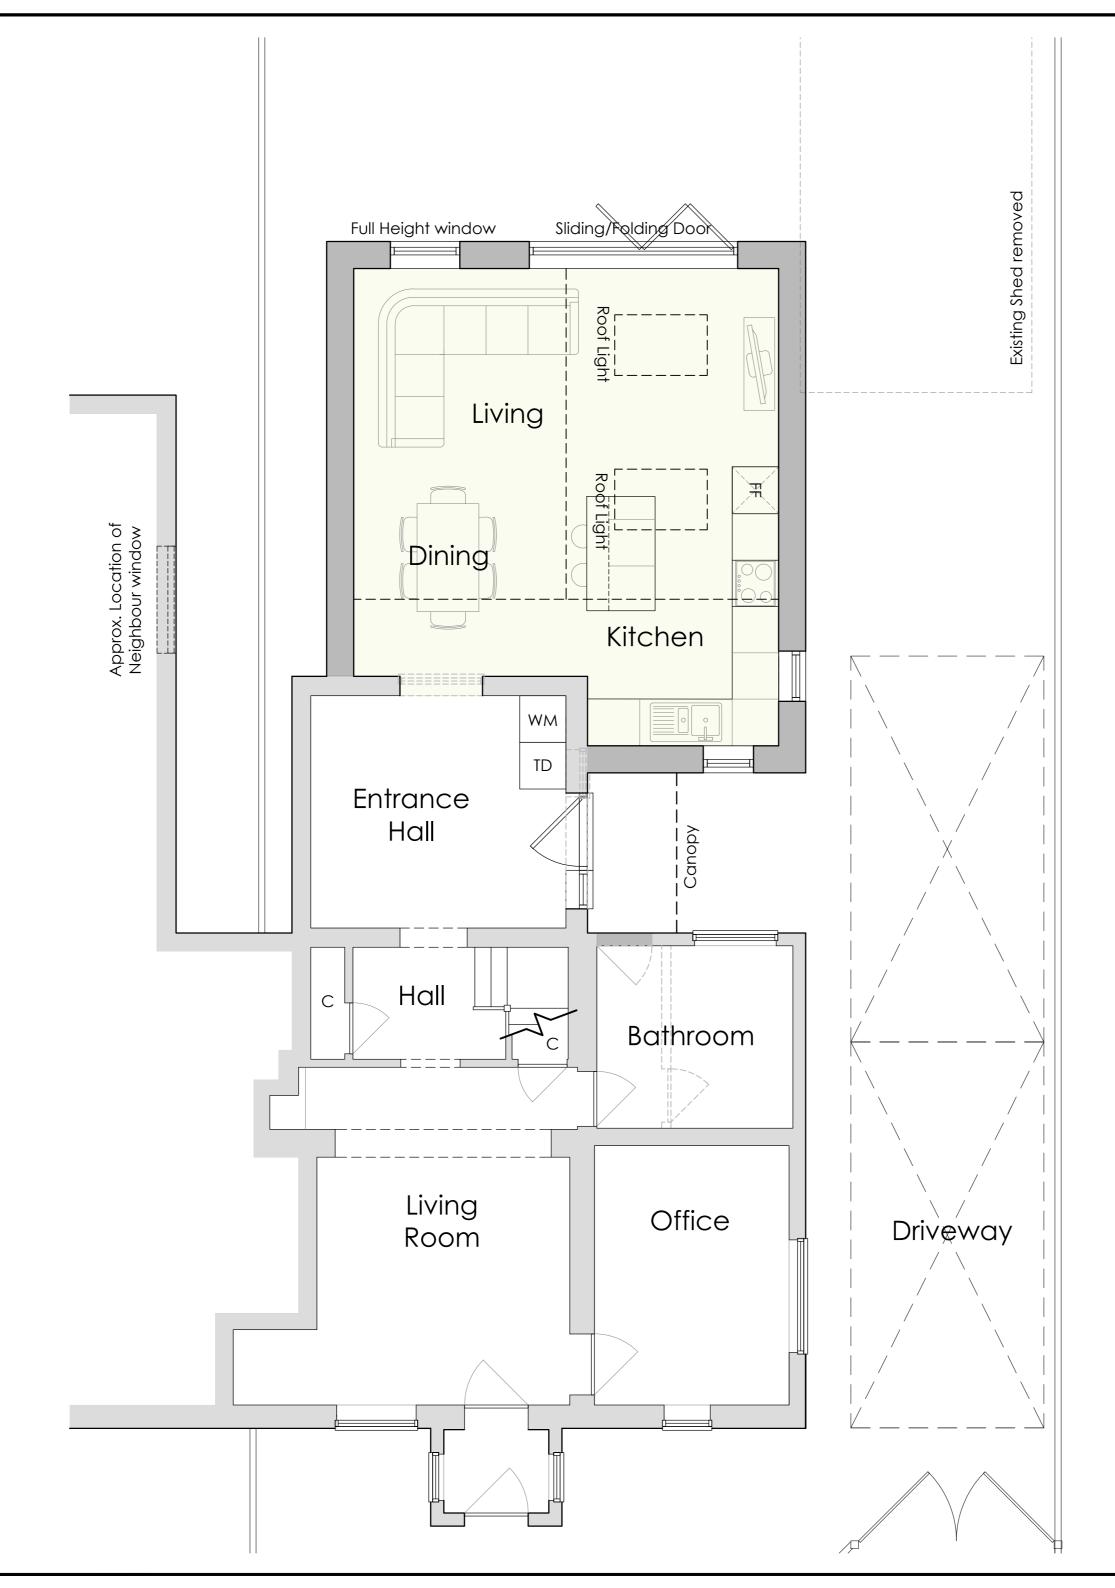

## **GENERAL NOTES.**

- Drawing is not to be scaled, use figured dimensions only.
   Notify the designer of any discrepancies prior to carrying out any
- 3) Drawings have been prepared for planning application purpose only and should not be used for any other purpose.
- 4) Drawings have been prepared without input from a Structural Engineer, who should be consulted prior to any works commencing.

## DRAWING NOTES.

Dashed Grey lines indicate construction to be removed.
Dark Grey shading highlights new construction.
Cream shading highlights new floor area proposed.

PROJECT	6 LONDON ROAD, CAPEL ST.MARY	REF. LR_ALT_05		REV. PA-2
DRAWING	GROUND FLOOR PLAN AS PROPOSED	SCALE 1:50 @ A2	DATE	MAY 2023