



1:100  
**First  
floor plan**

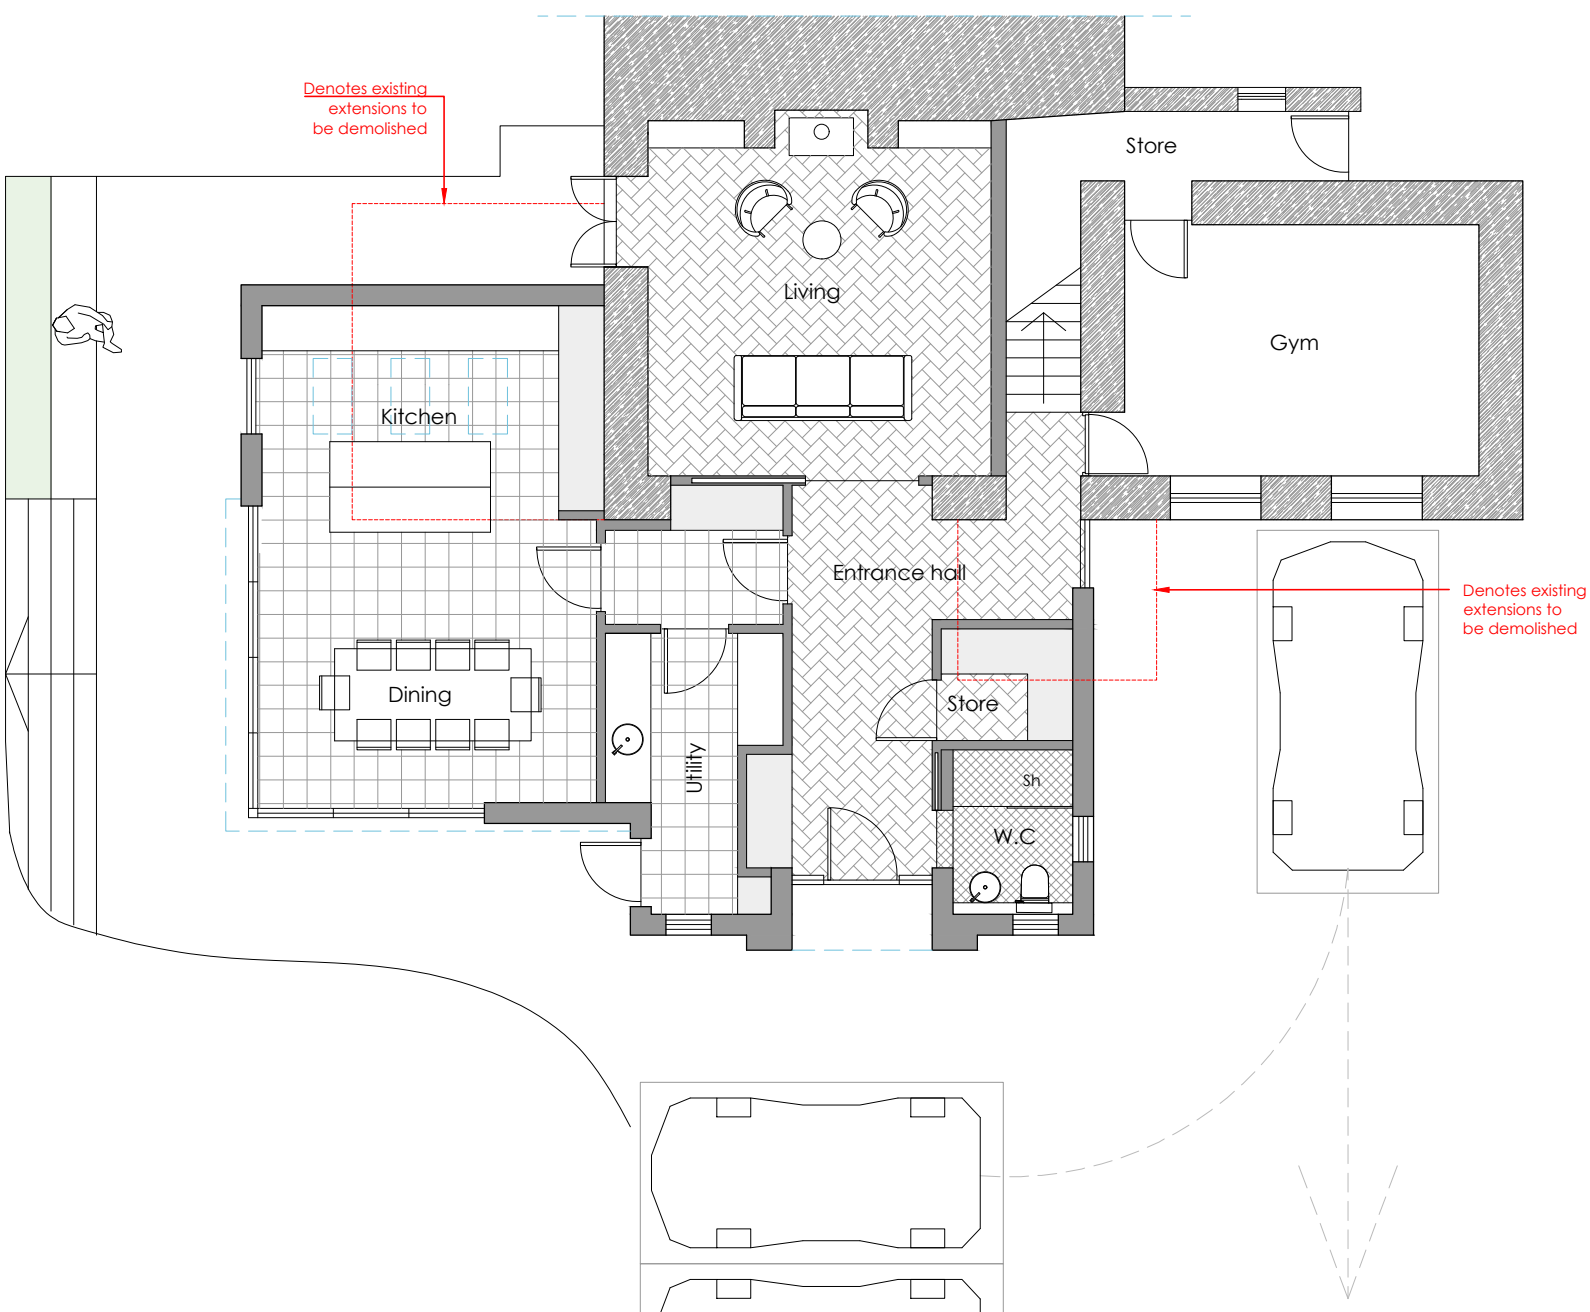

1:100  
**Ground  
floor plan**

Scale bar 1:100

 


Proposed  
**Wern Fach** Llandefalle  
Mr A. Quick & Mrs S. Davies

Paper size: A3

Drawn by:  
ARA

Date:  
27/11/2023

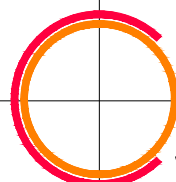

© CO2 Architects. 2023

**WFL 7B**

2