



01 PROPOSED ROOF PLAN

Please note:
 Do not scale from this drawing
 Use figured dimensions only
 All dimensions to be checked on site & any discrepancies to be reported to the architect before any work commences

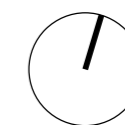

1:100 @ A3

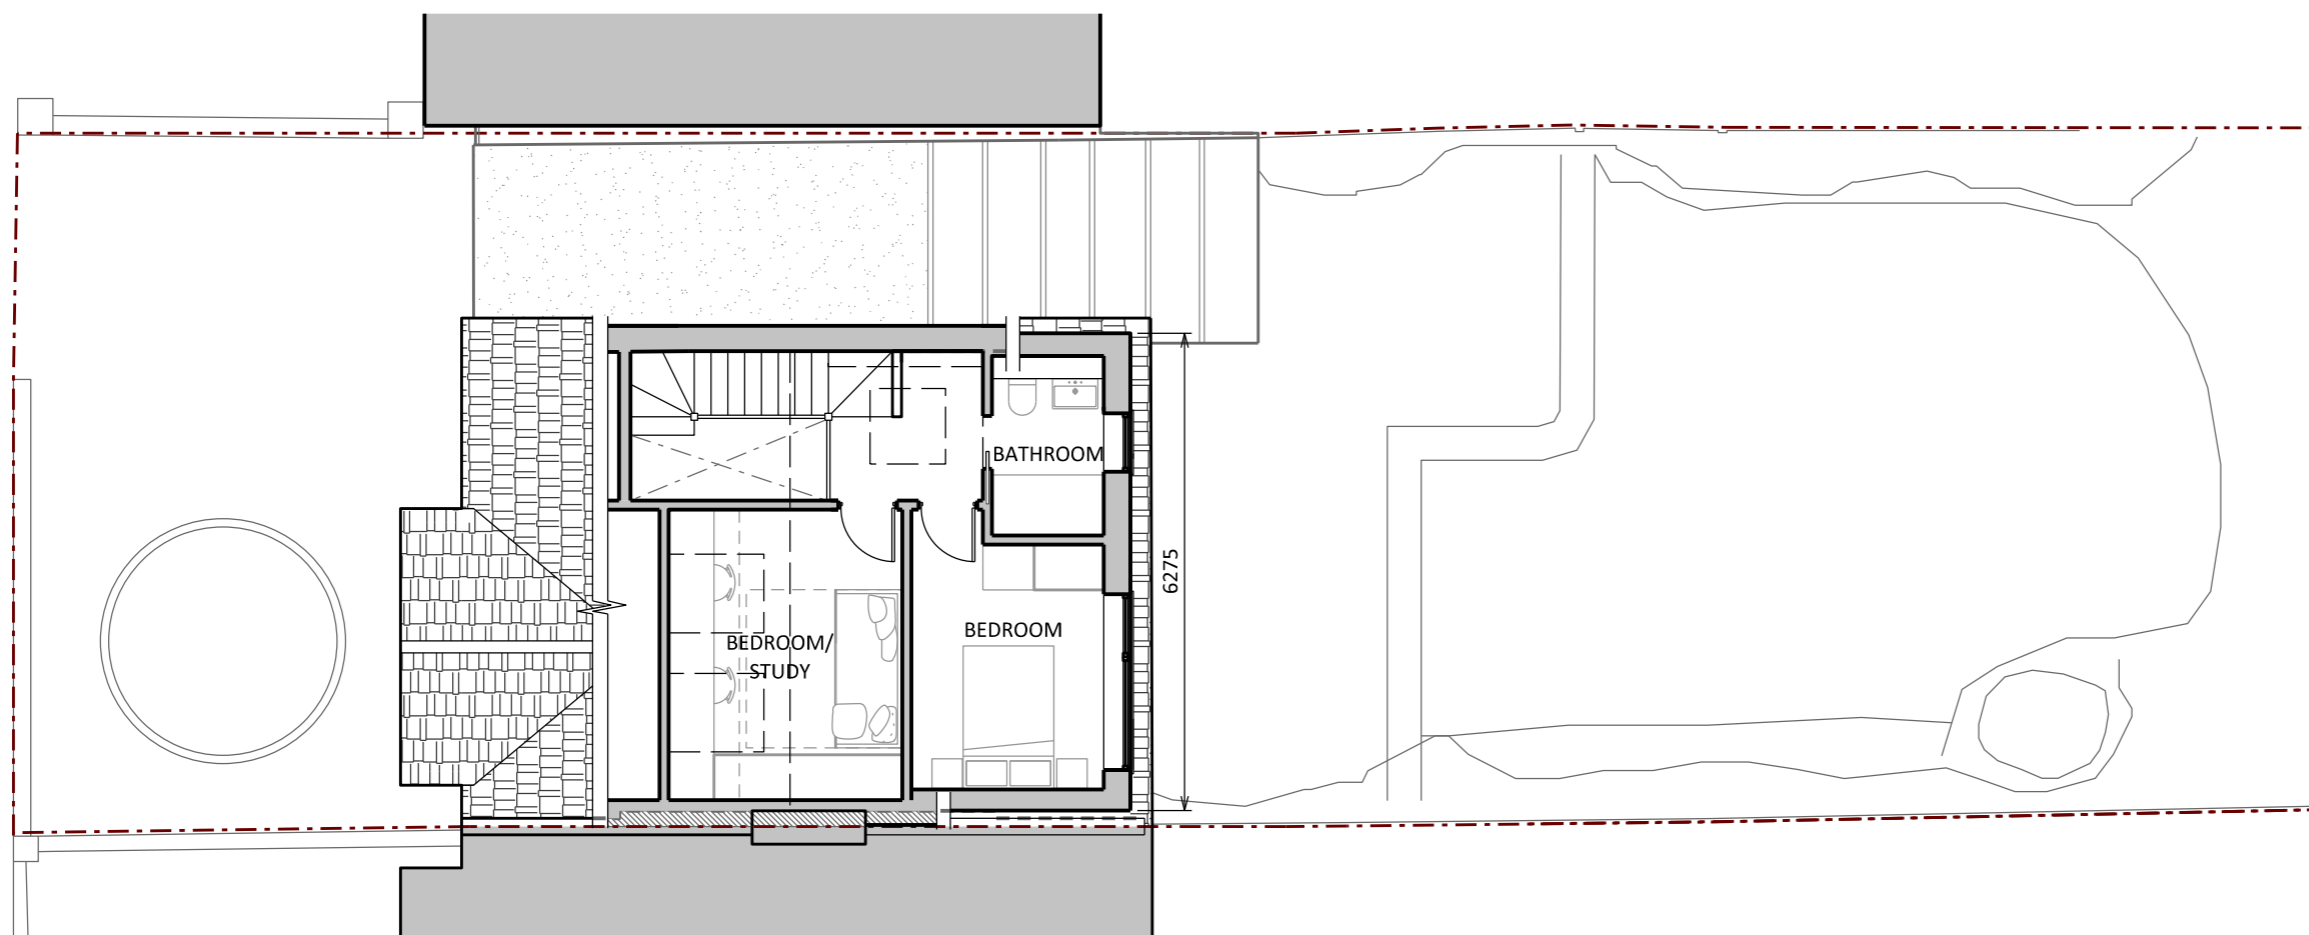

02 PROPOSED SECOND FLOOR PLAN

-	Issued for Planning	10.11.23
Rev.	Description	Date
Project	21 ELSIEMAUD ROAD, SE4 1HN	
Drawing	EXISTING ROOF/BLOCK PLAN	
Scale	1:100@A3	Date
Purpose	PLANNING	Drawn LA
Drawing No.	1920_L_20_201 Revision -	

ASHBY
 COX
 DESIGN