





79.0m DATUM
SOUTH ELEVATION

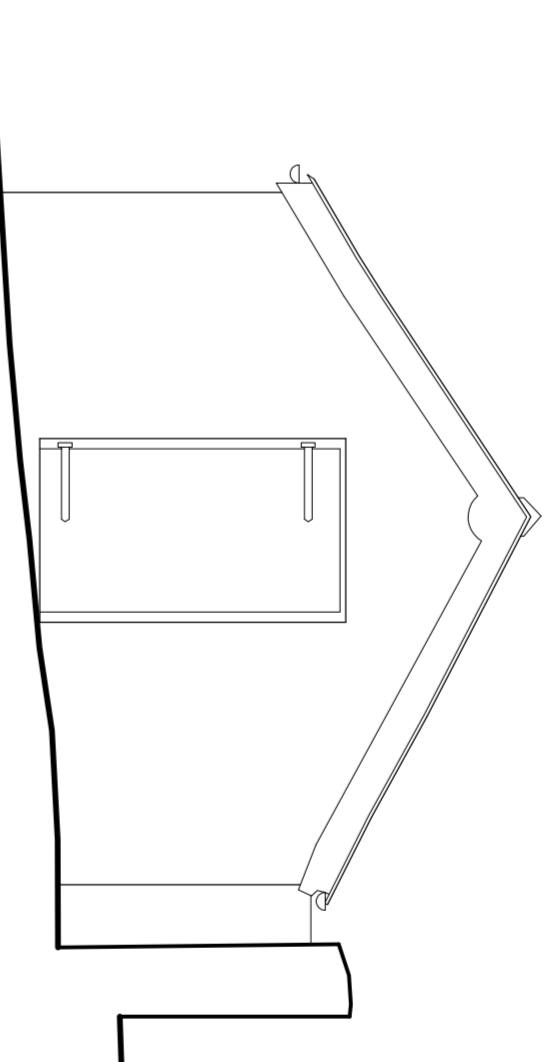

79.0m DATUM
EAST ELEVATION

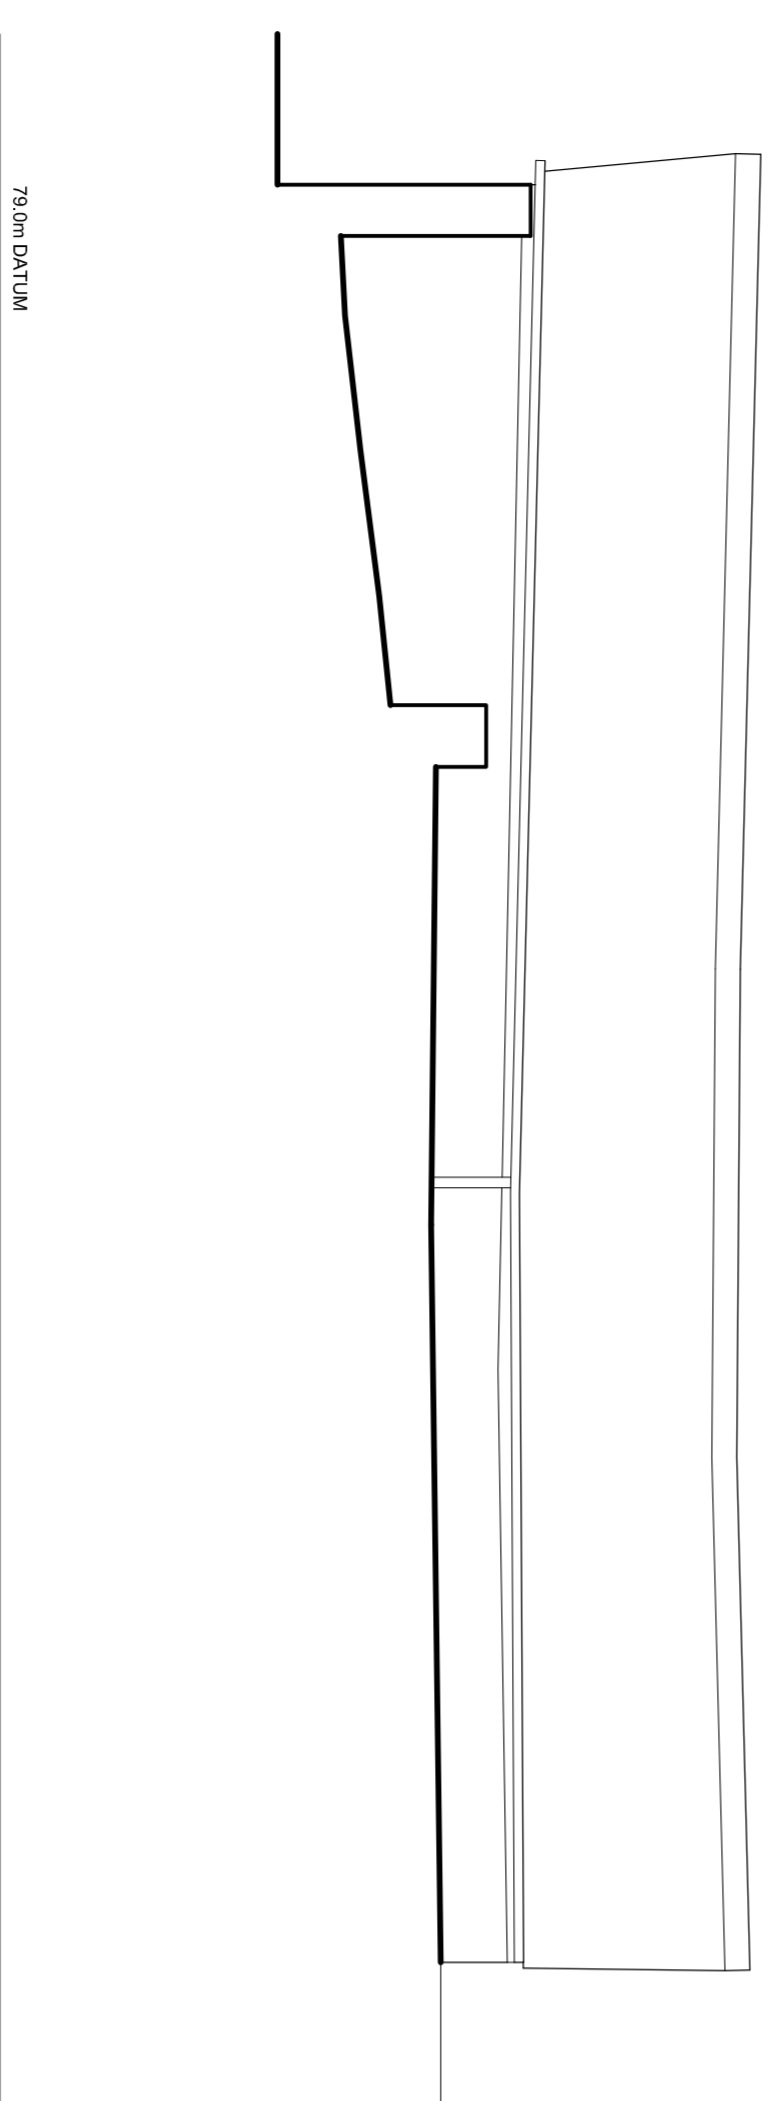

79.0m DATUM
NORTH ELEVATION

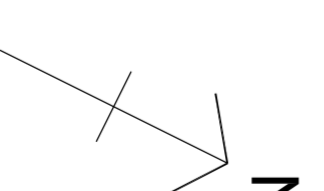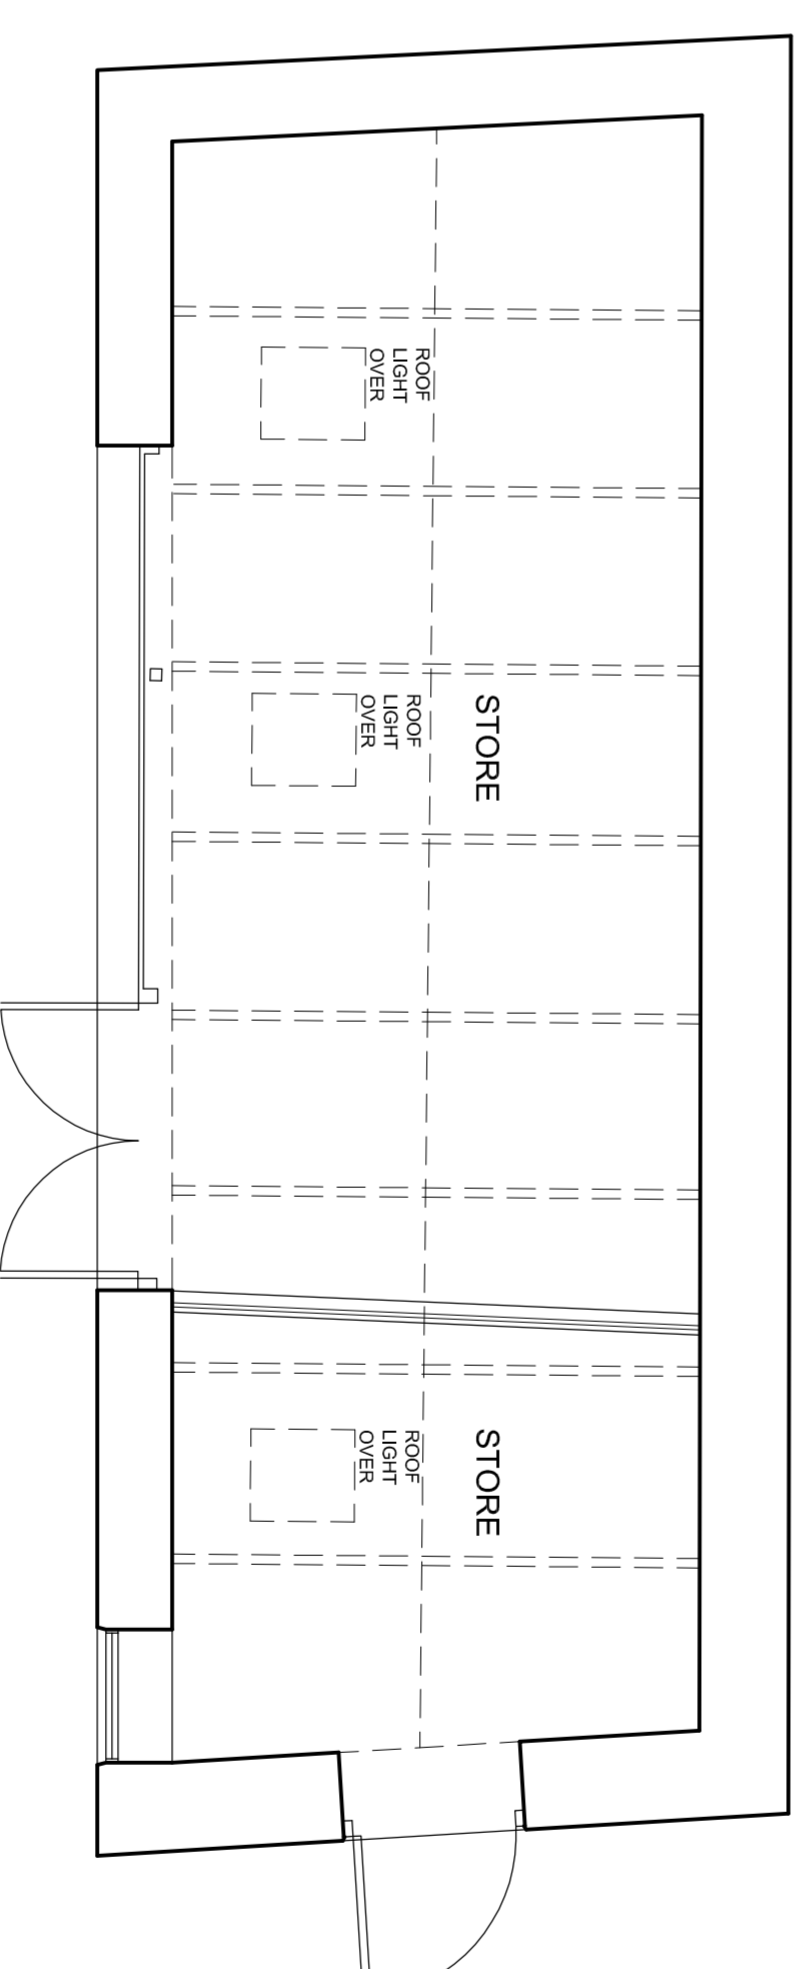

Sunstone

Design

ARCHITECTURAL
CONSULTANTS

T 01962 713873
F 01962 713873
E studio@sunstonedesign.co.uk
A The Grange House, Highridge
Road, Ivyford Woods OZ1 1RL

THE GRANGE
TREVAVES

EXISTING
OUTBUILDING

JOB NO: 08_22 FEB 2023
SCALE: 1:50 @ A1, 1:100 @ A3
DRAWING NO: 05

