



WEST ELEVATION

SOUTH ELEVATION

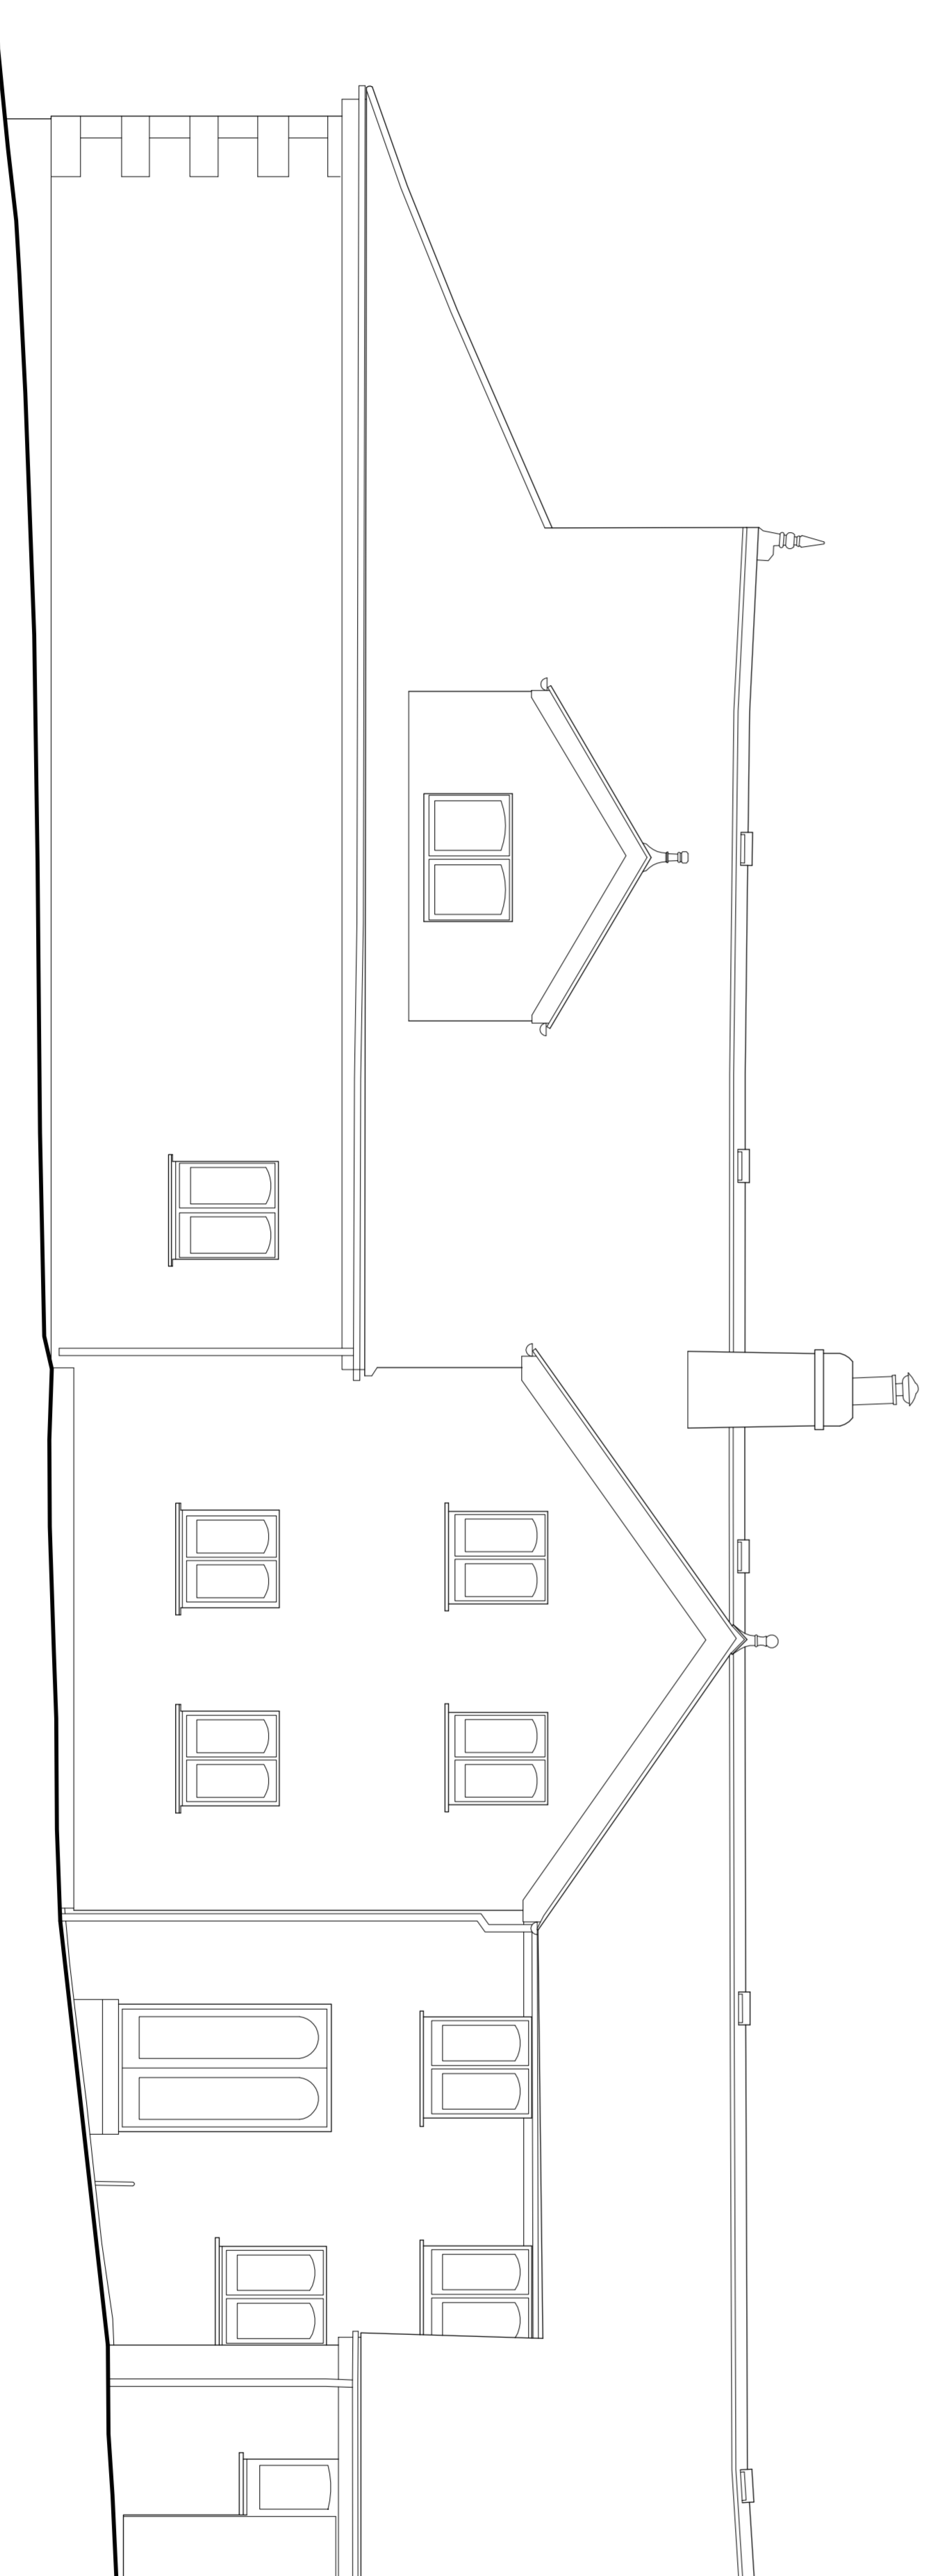

EAST ELEVATION

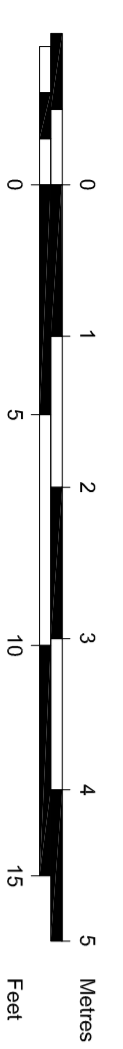

Sunstone
Design
ARCHITECTURAL
CONSULTANTS
T 01962 713873
F 01962 713873
E studio@sunstonedesign.co.uk
A The Grange House, Highridge
Road, Ivyford Woods OZ1 1RL

THE GRANGE
TREVADES
EXISTING
ELEVATIONS

JOB NO: 08_22 FEB 2023
SCALE: 1:50 @ A1, 1:100 @ A3
DRAWING NO: 04