




Copyright CIS (UK) Ltd 2017.  
 Reproduction of all or part of this drawing, whether by photocopying or  
 storing in any medium by electronic means or otherwise, without the  
 written permission of CIS (UK) Ltd, is strictly prohibited.  
 Commission of any unauthorised act in relation to this drawing may  
 result in civil and/or criminal actions.

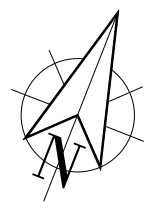


Rev	Date	Detail
A	Oct 23	Landscaping and Drainage Shown

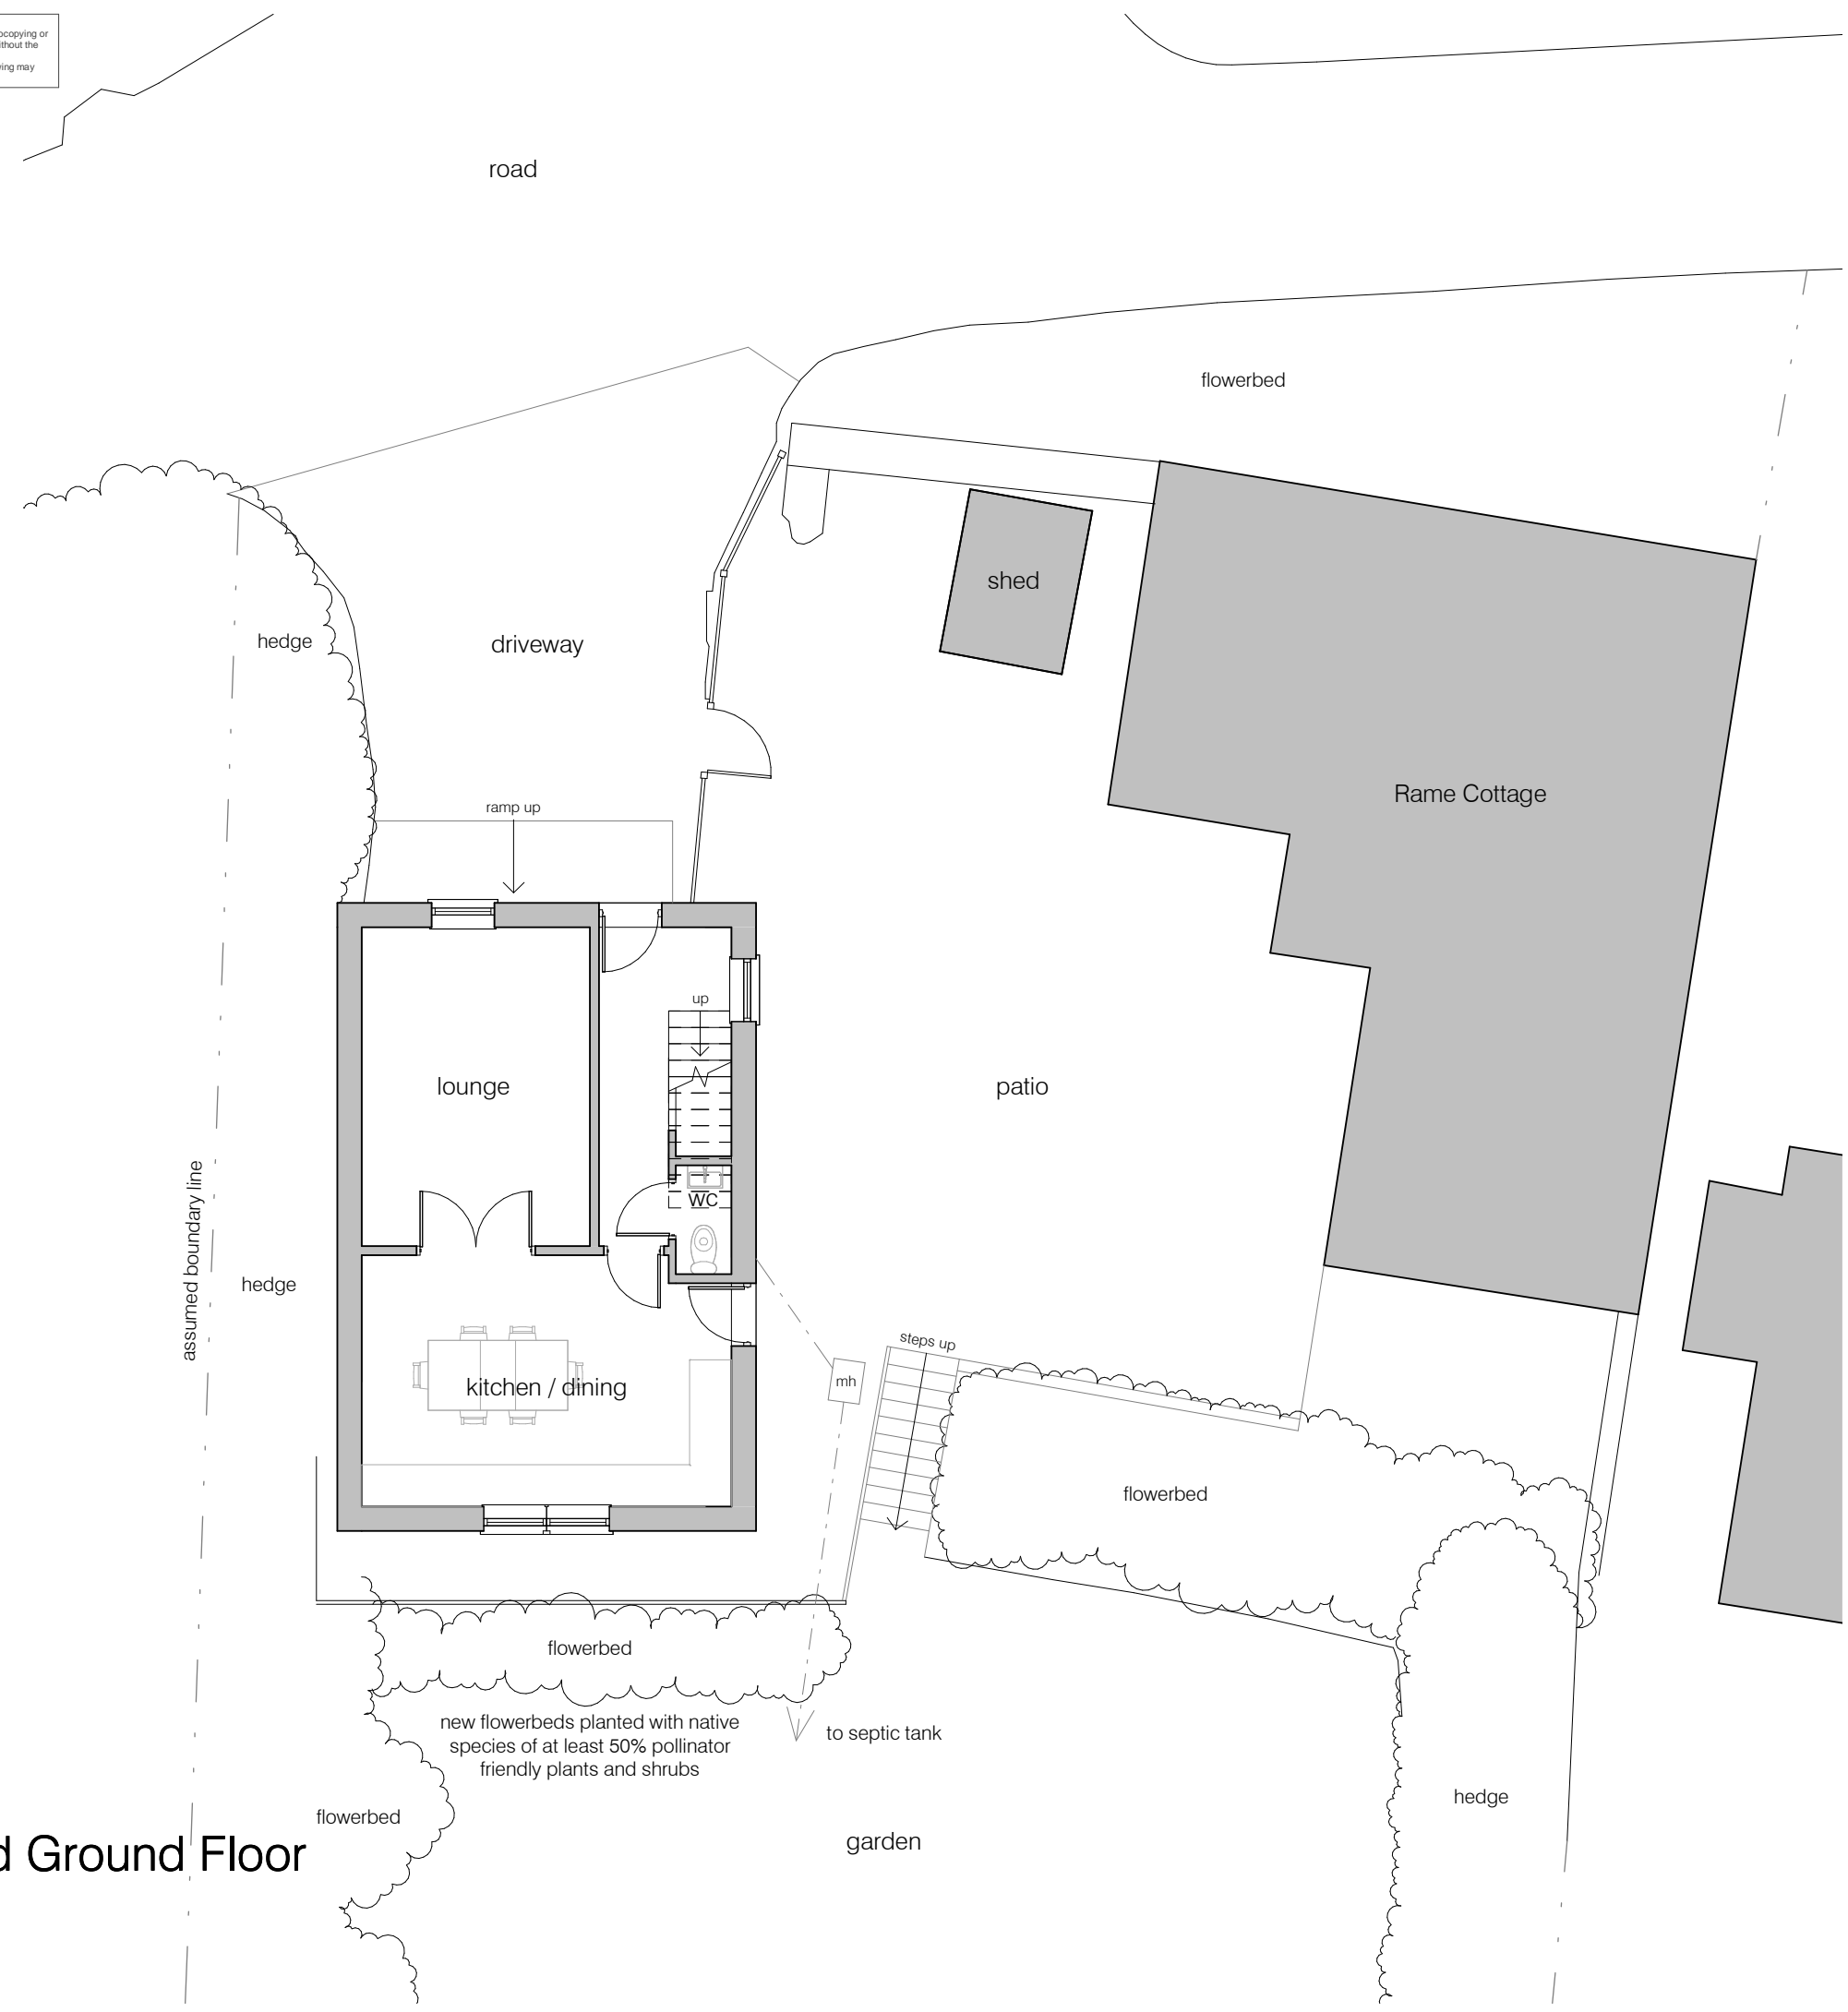

**Proposed Ground Floor**  
 1 : 100

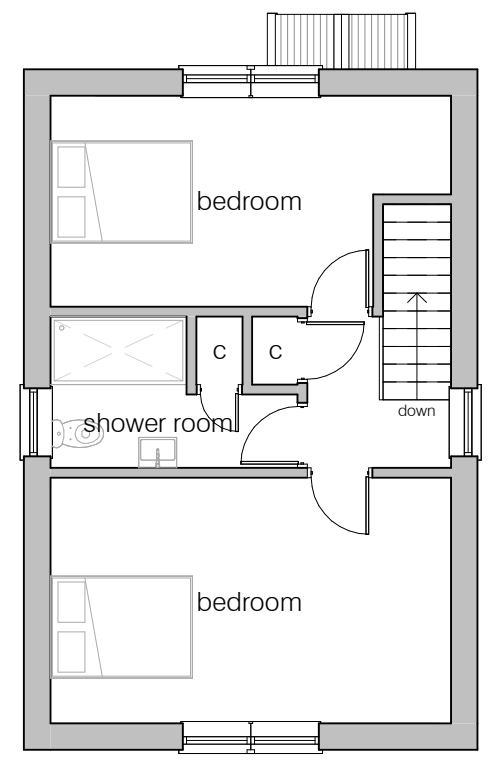

**Proposed First Floor**  
 1 : 100

 

		CIS (UK) Ltd, St Mawgan House Newquay Cornwall Airport Newquay, TR8 4RQ Tel: +44 (0) 1637 860 283 www.cisgroup.co.uk									
		Client Mr & Mrs Mepham	Project Title Conversion and extension of garage to annexe	Drawing Title Proposed Floor Plans							
Dwg No.	2023	P	23036	05	A	Scale	1:100 @A3	Date	Sep 2023	Drawn	SS