





Proposed North Elevation
 1 : 100

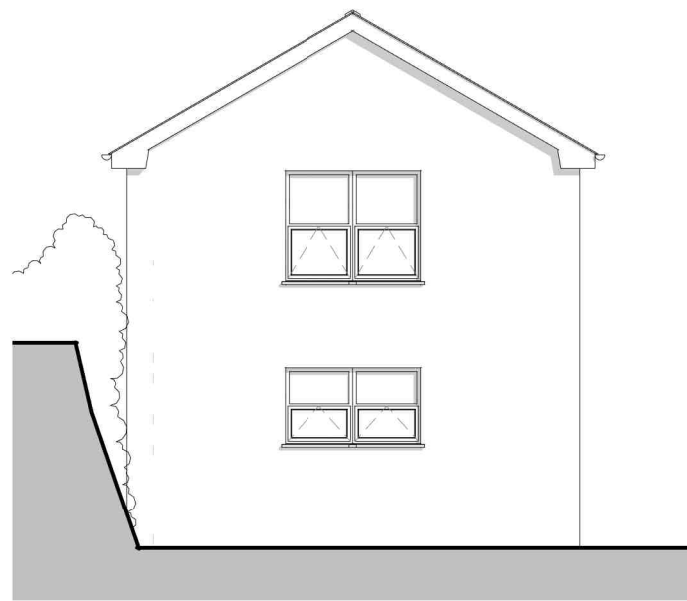


Proposed East Elevation
 1 : 100




Proposed South Elevation
 1 : 100

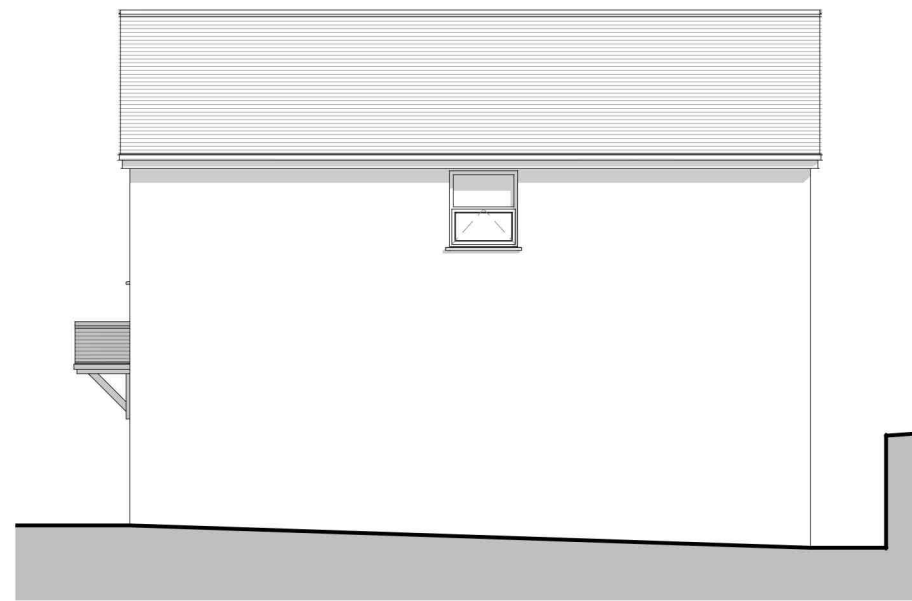

Proposed West Elevation
 1 : 100

 

		CIS (UK) Ltd, St Mawgan House Newquay Cornwall Airport Newquay, TR8 4RQ Tel: +44 (0) 1637 860 283 www.cisgroup.co.uk	
		Client Mr & Mrs Mepham	Project Title Conversion and extension of garage to annexe
Dwg No. 09/12/23 P 23036 06	Scale 1:100 @A3	Date Sep 2023	Drawn SS