


Responsibility is not accepted for errors made by others scaling directly from this drawing. All construction information should be taken from noted and dimensioned figures only.



A3 Original Sheet Size

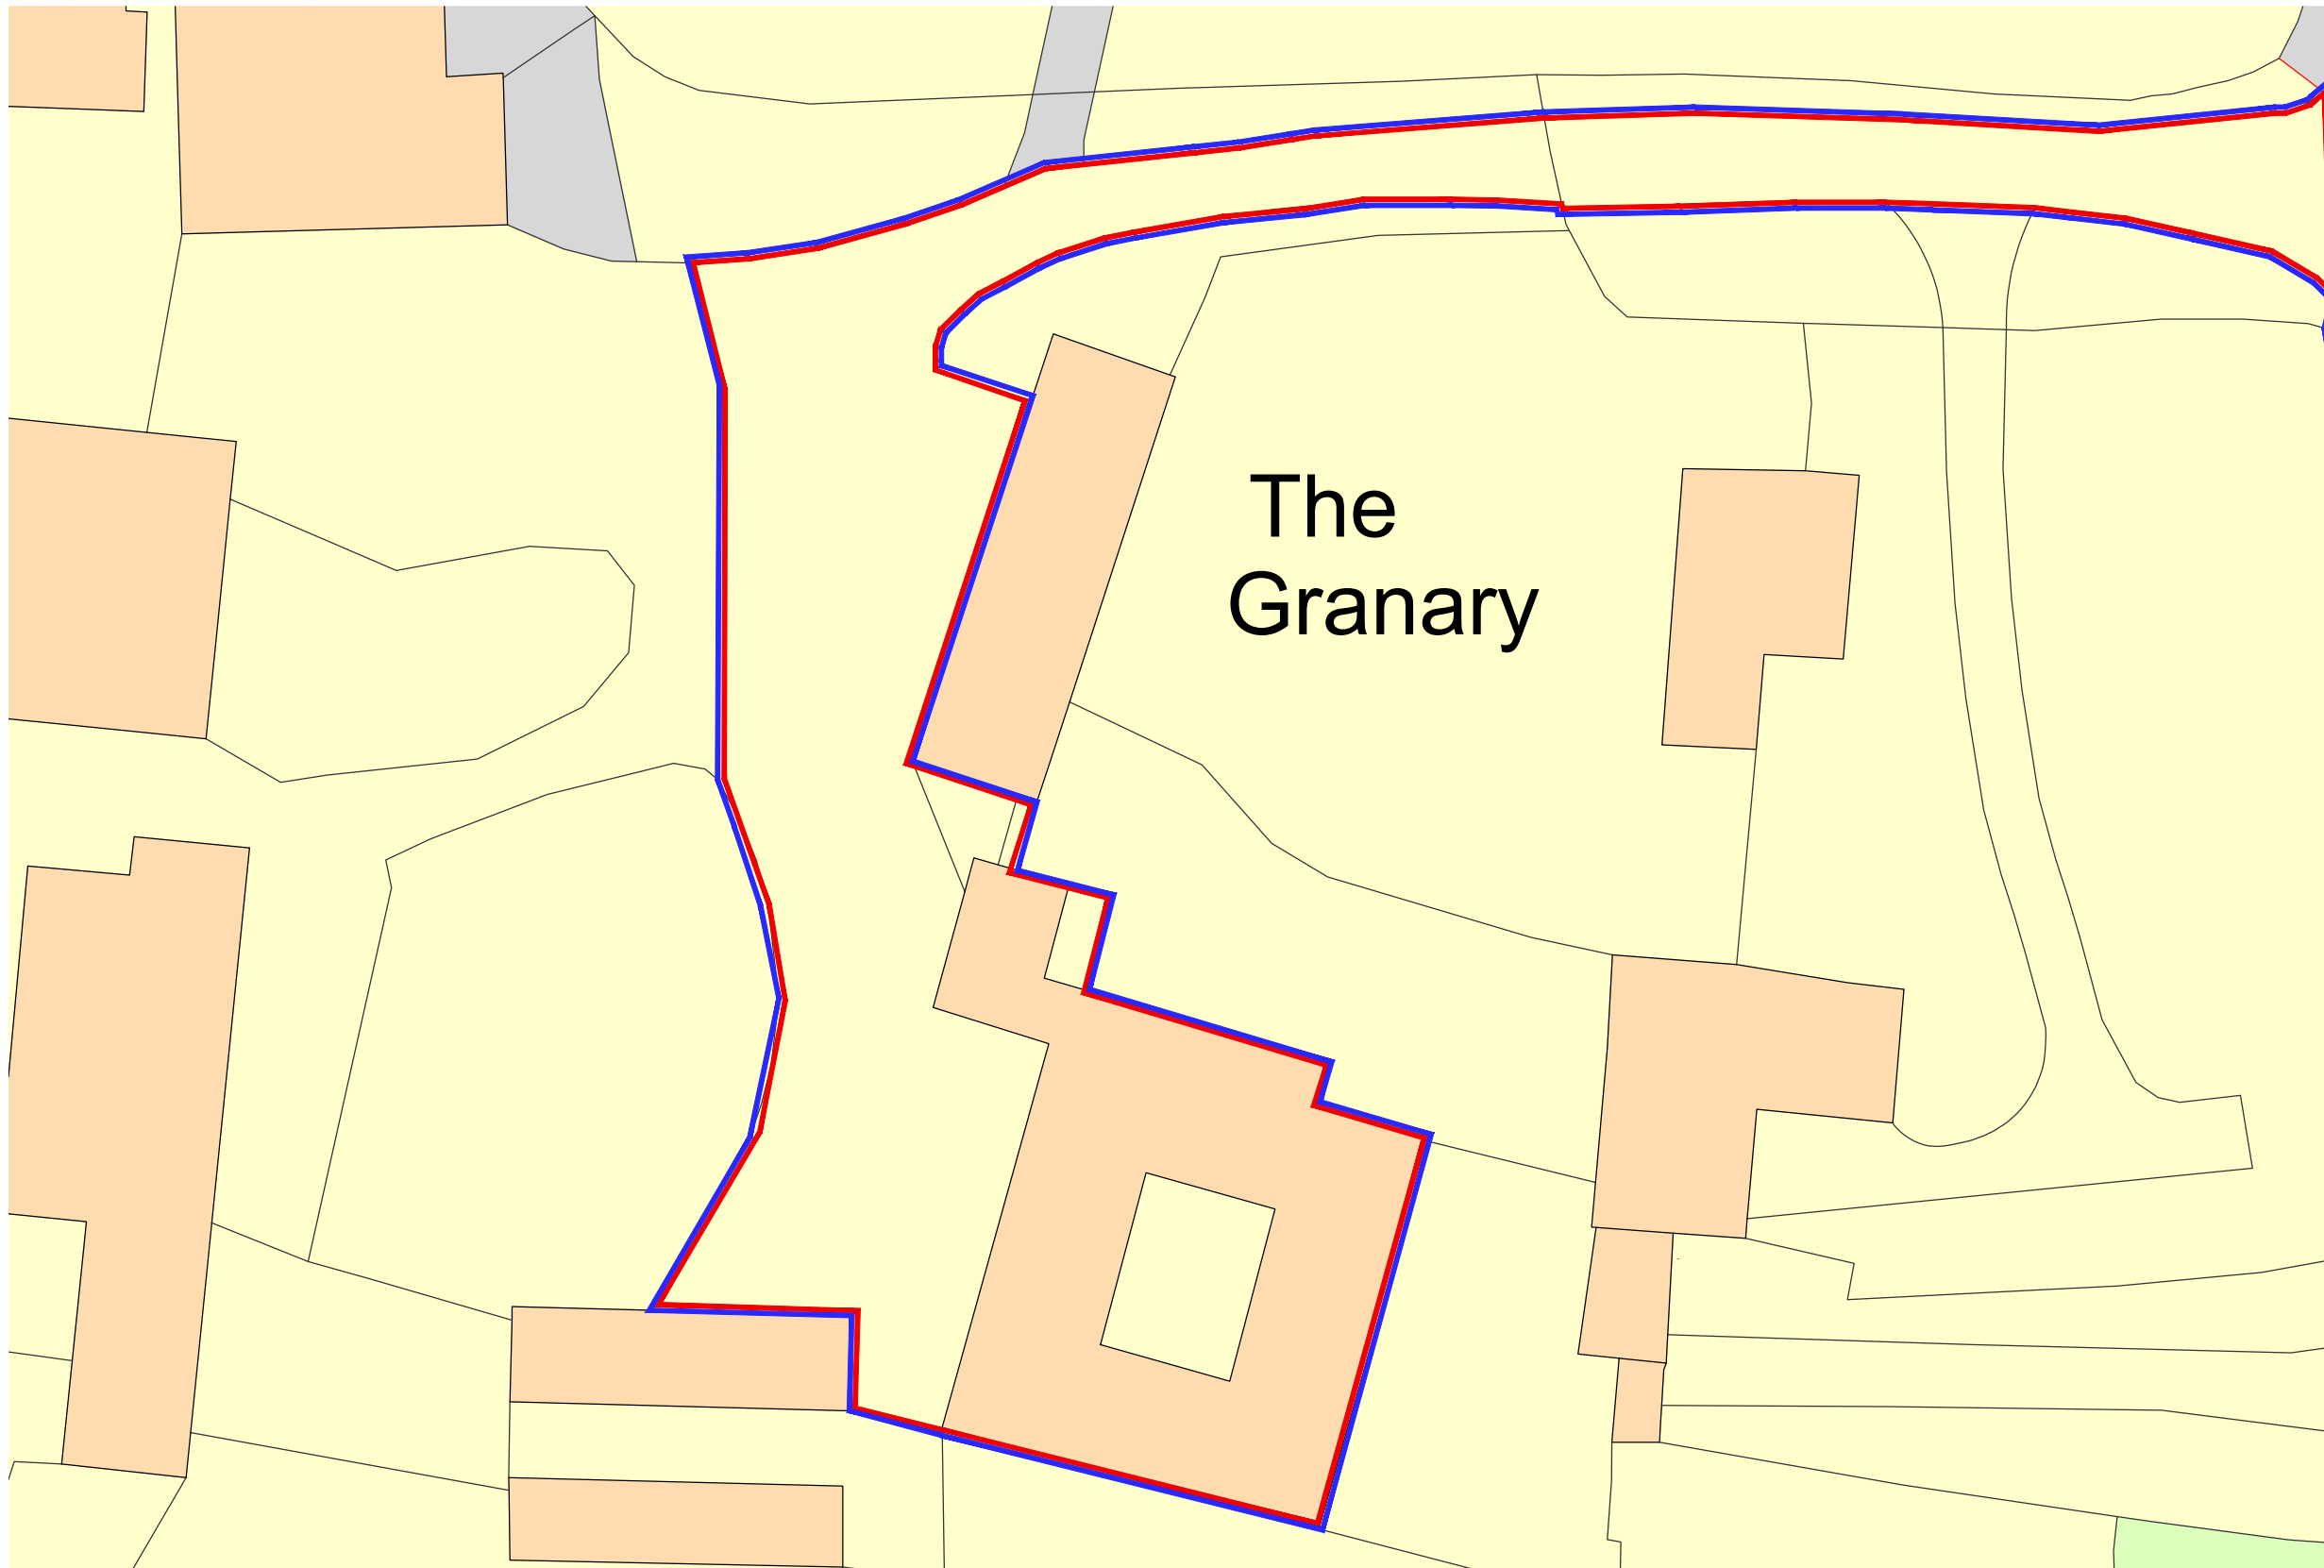

The Granary

P2 09.11.23 PRELIMINARY ISSUE FOR COMMENT

Rev	Date	Name	Check	Note

PLANNING


CLIENT
MR N LUSCOMBE



PROJECT
ALTERATIONS
MAIN HOUSE
MARSLAND MANOR
MORWENSTOW

DRAWING TITLE
EXISTING
SITE PLAN

SITE PLAN

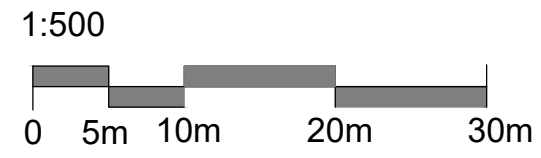

DATE	SCALE	AUTHOR	CHECKED
09.11.23	1:500	CDS	EH

DRAWING No. 2205.08 REVISION No. P2