



Responsibility is not accepted for errors made by others scaling directly from this drawing. All construction information should be taken from noted and dimensioned figures only.

 

A3 Original Sheet Size

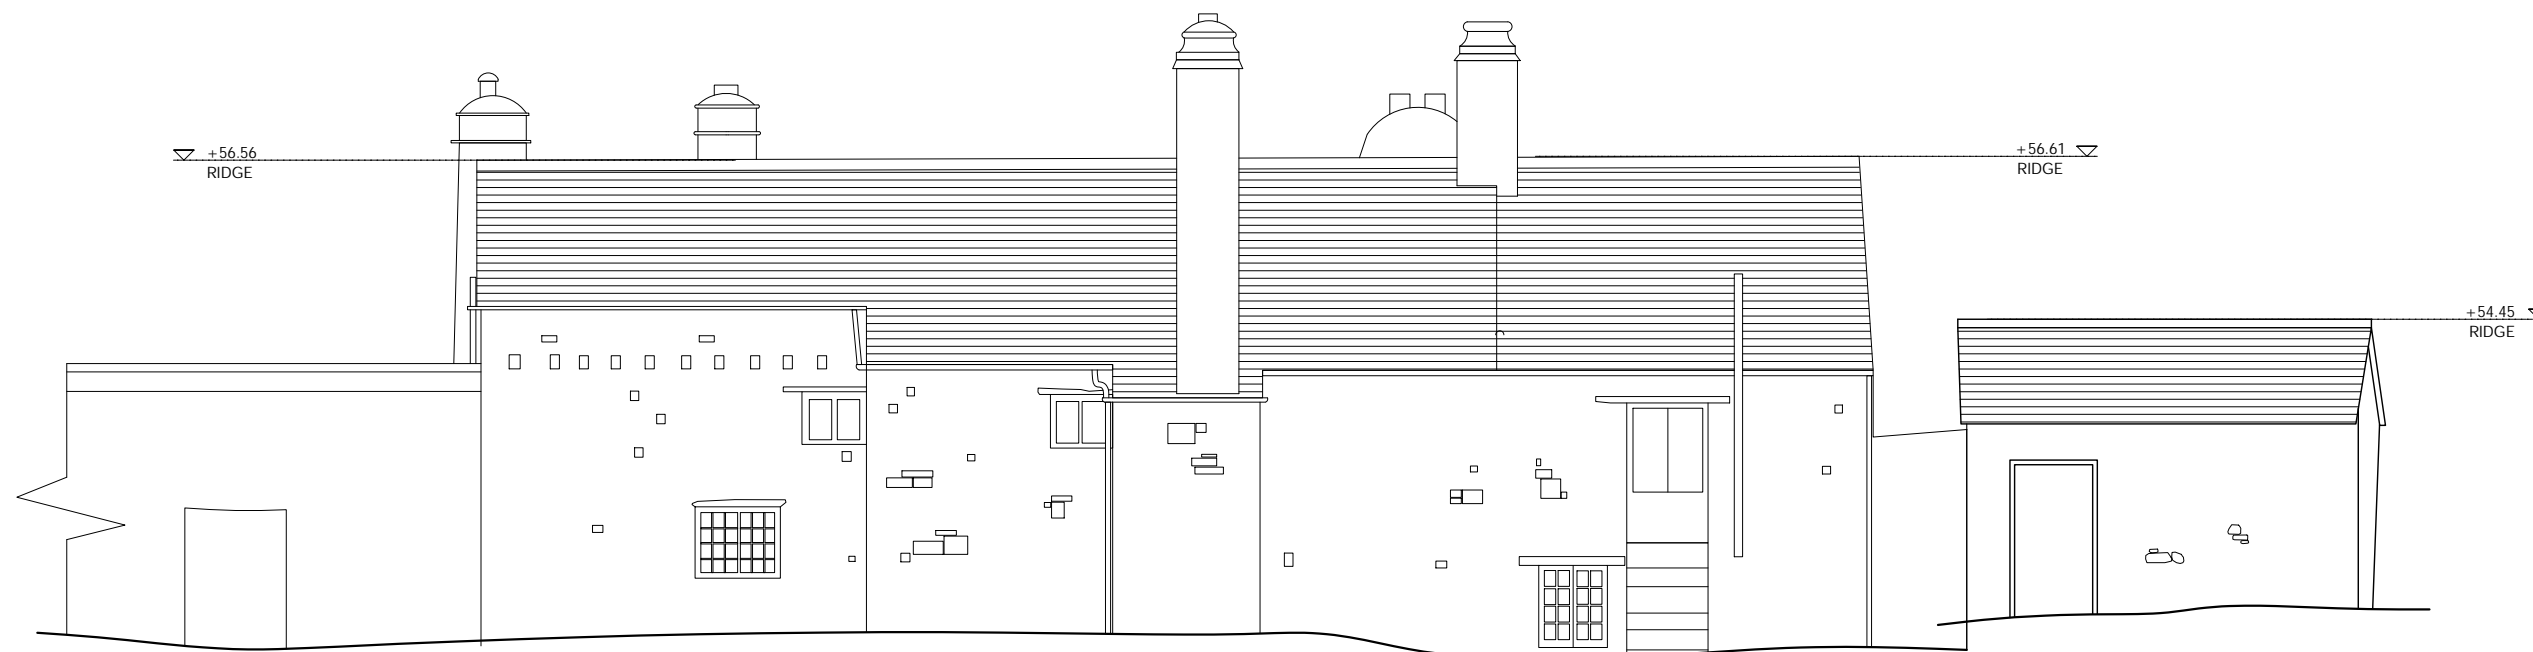

NORTH ELEVATION - EXISTING  
1/100

P1 09.11.23 PRELIMINARY ISSUE FOR COMMENT

Rev	Date	Name	Check	Note

DRAWING STATUS

PLANNING

CLIENT

MR N LUSCOMBE




PROJECT  
EXISTING AND PROPOSED ELEVATIONS

DRAWING TITLE  
ALTERATIONS  
MAIN HOUSE  
MARSLAND MANOR  
MORWENSTOW

DATE	SCALE	AUTHOR	CHECKED
09.11.23	1:100	CDS	EH

DRAWING No. 2205.20 REVISION No. P1

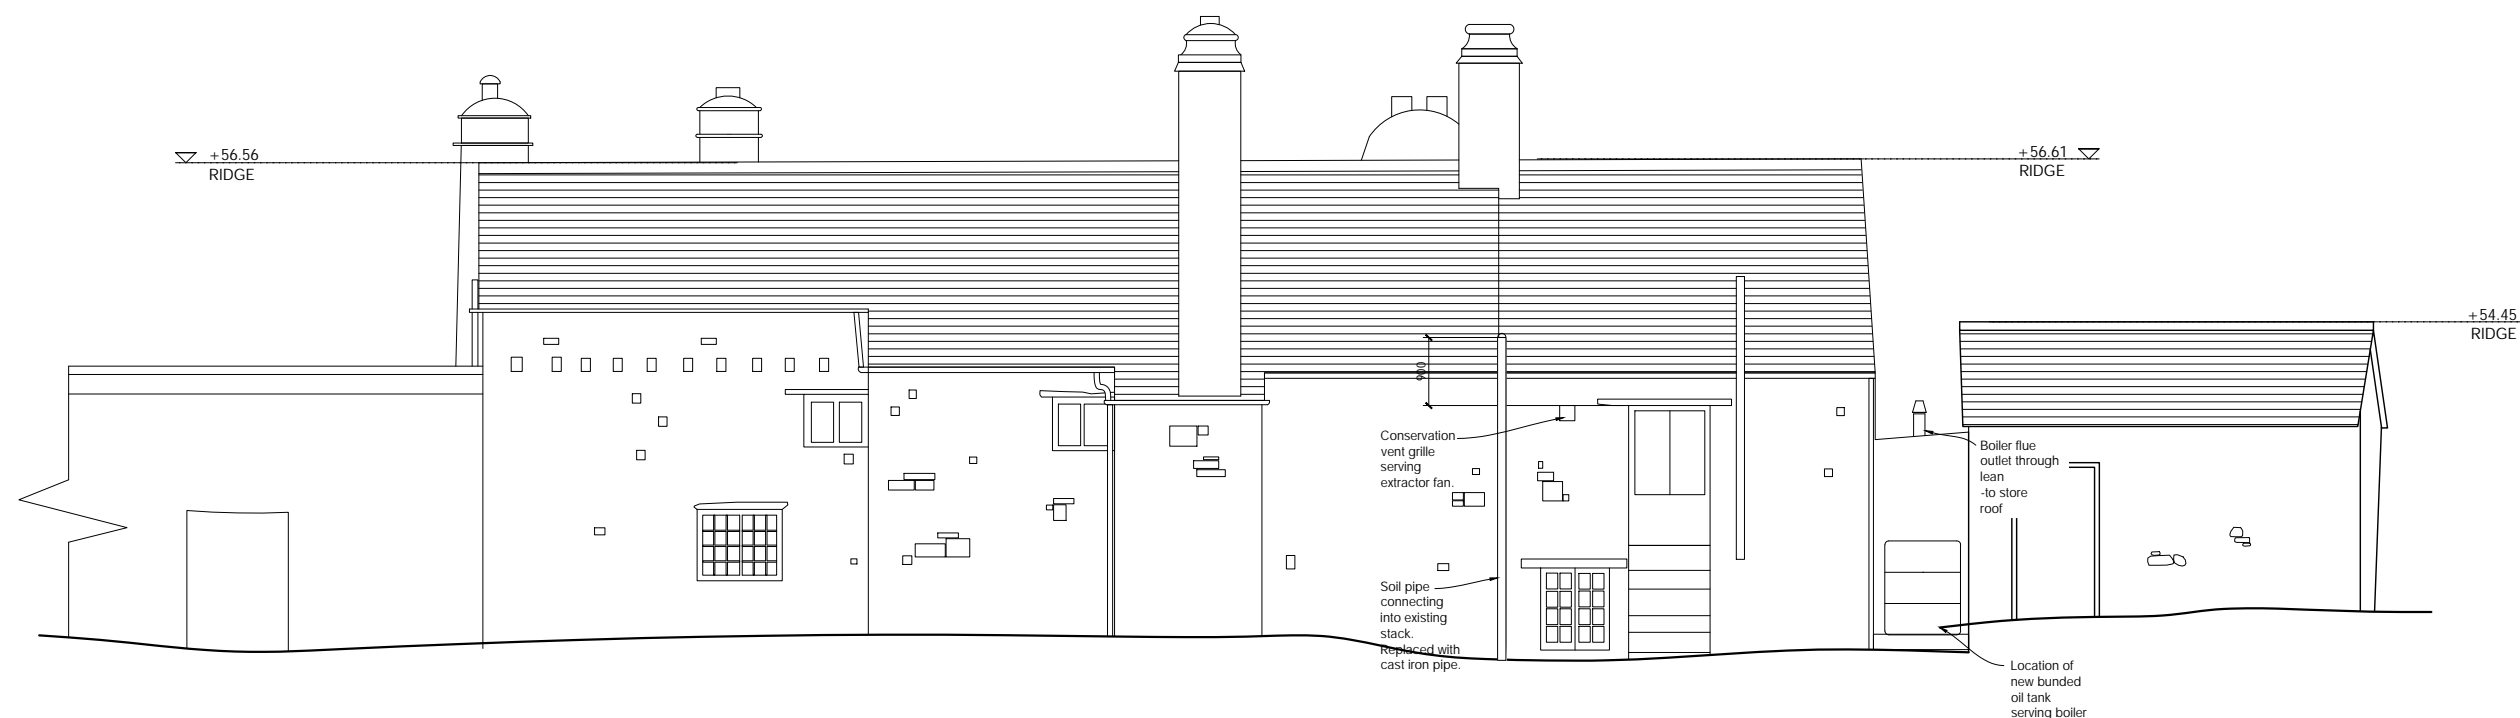

NORTH ELEVATION - PROPOSED  
1/100

1:100

