


Responsibility is not accepted for errors made by others scaling directly from this drawing. All construction information should be taken from noted and dimensioned figures only.




A3 Original Sheet Size

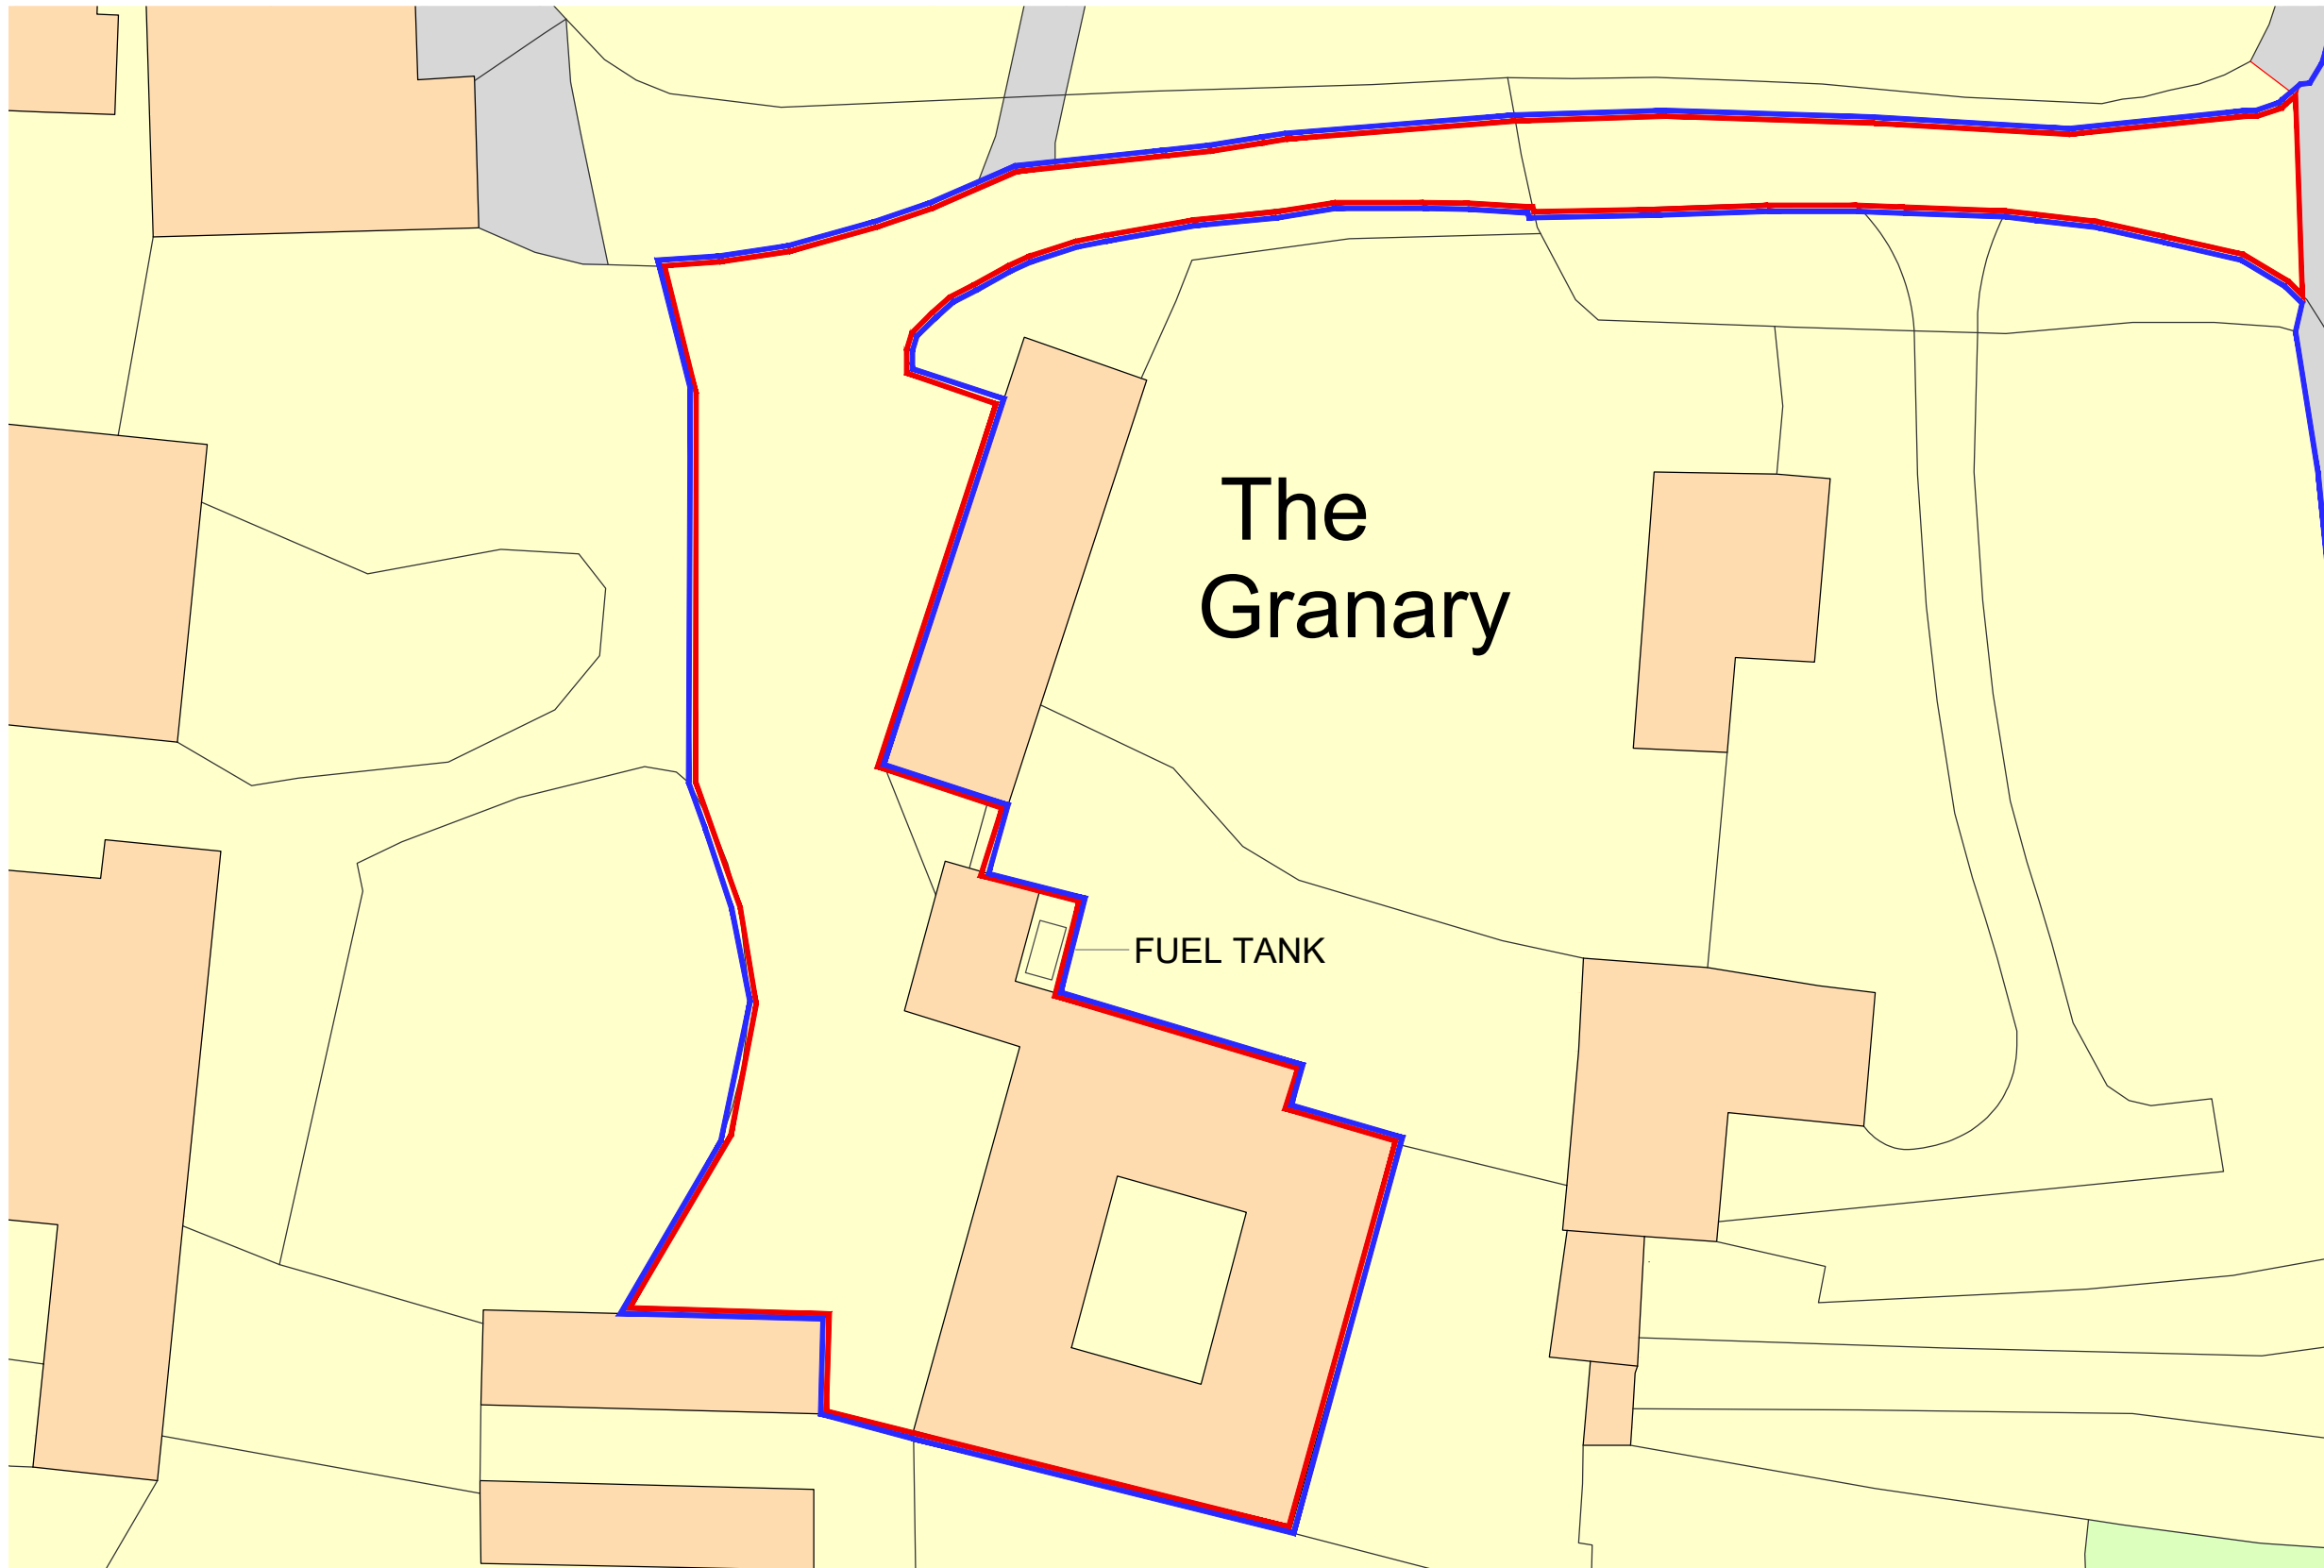

The Granary

FUEL TANK

SITE PLAN

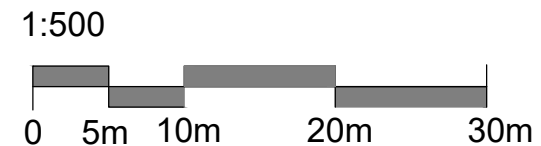

P1 27.11.23 PRELIMINARY ISSUE FOR COMMENT

Rev	Date	Name	Check	Note

PLANNING

CLIENT
MR N LUSCOMBE



PROJECT
ALTERATIONS
MAIN HOUSE
MARSLAND MANOR
MORWENSTOW

DRAWING TITLE
PROPOSED
SITE PLAN

DATE	SCALE	AUTHOR	CHECKED
27.11.23	1:500	CDS	EH

DRAWING No. 2205.09 REVISION No. P1