




Responsibility is not accepted for errors made by others scaling directly from this drawing. All construction information should be taken from noted and dimensioned figures only.

 

A3 Original Sheet Size

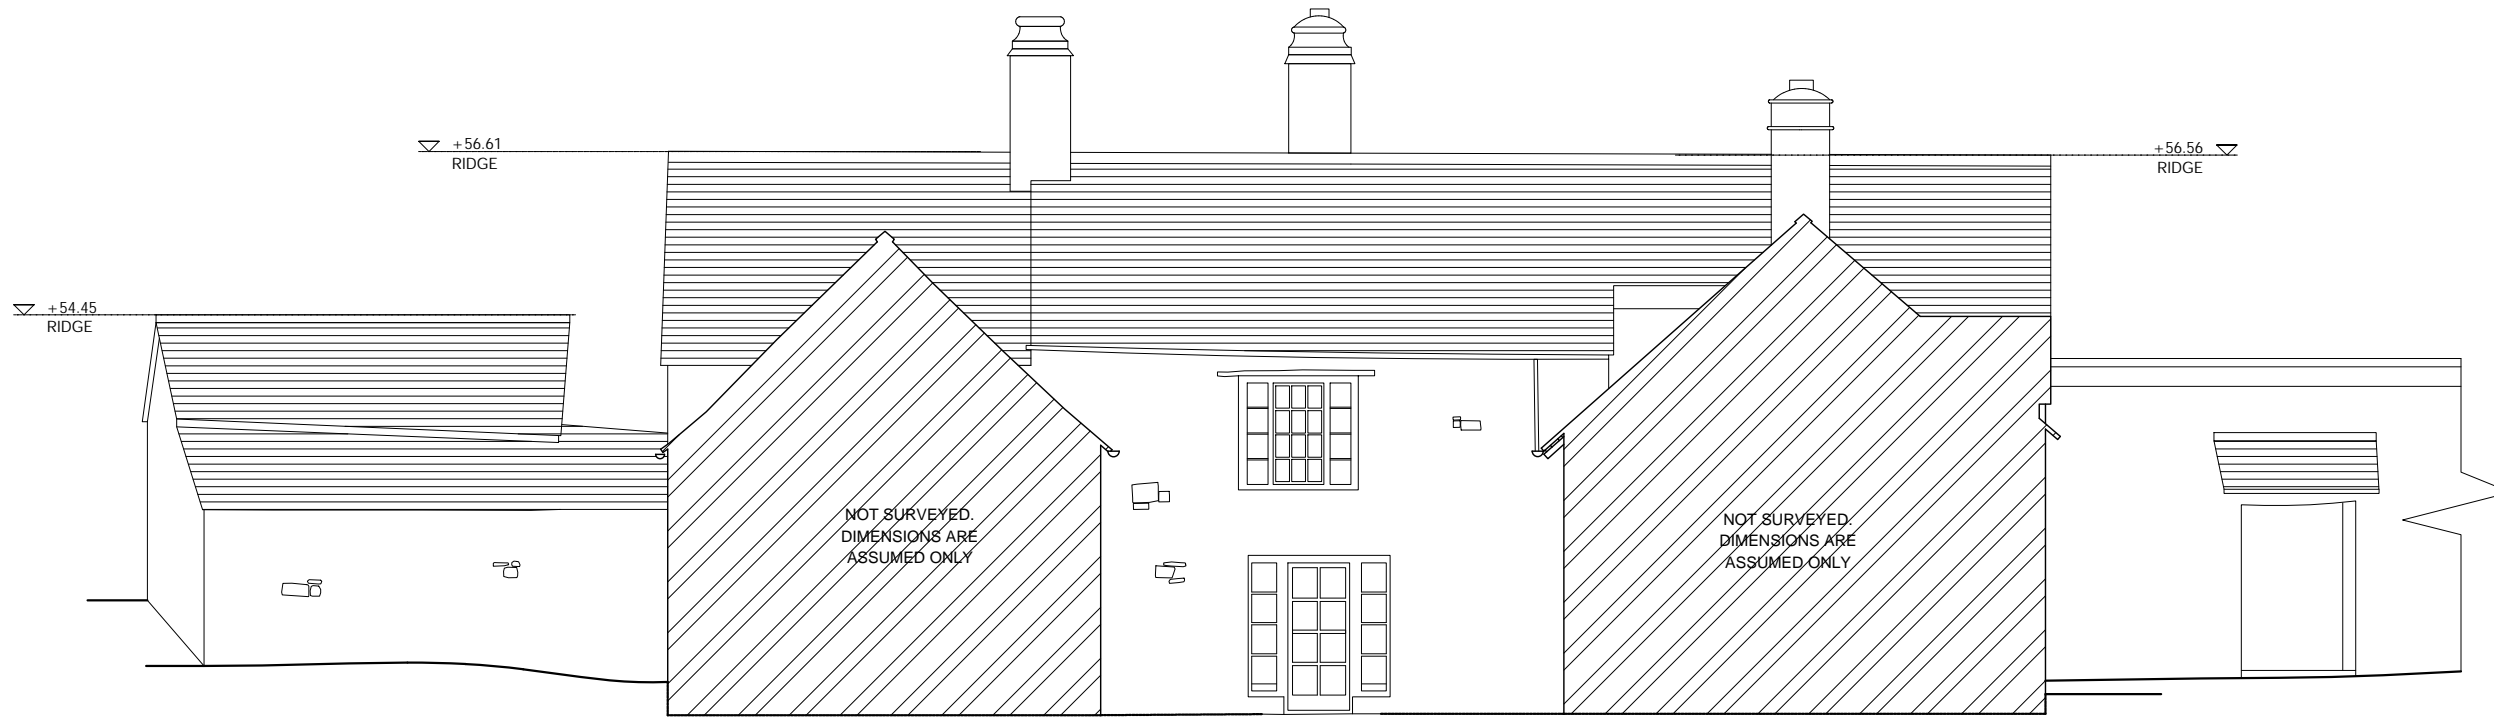

INTERNAL NORTH ELEVATION  
EXISTING  
1/100

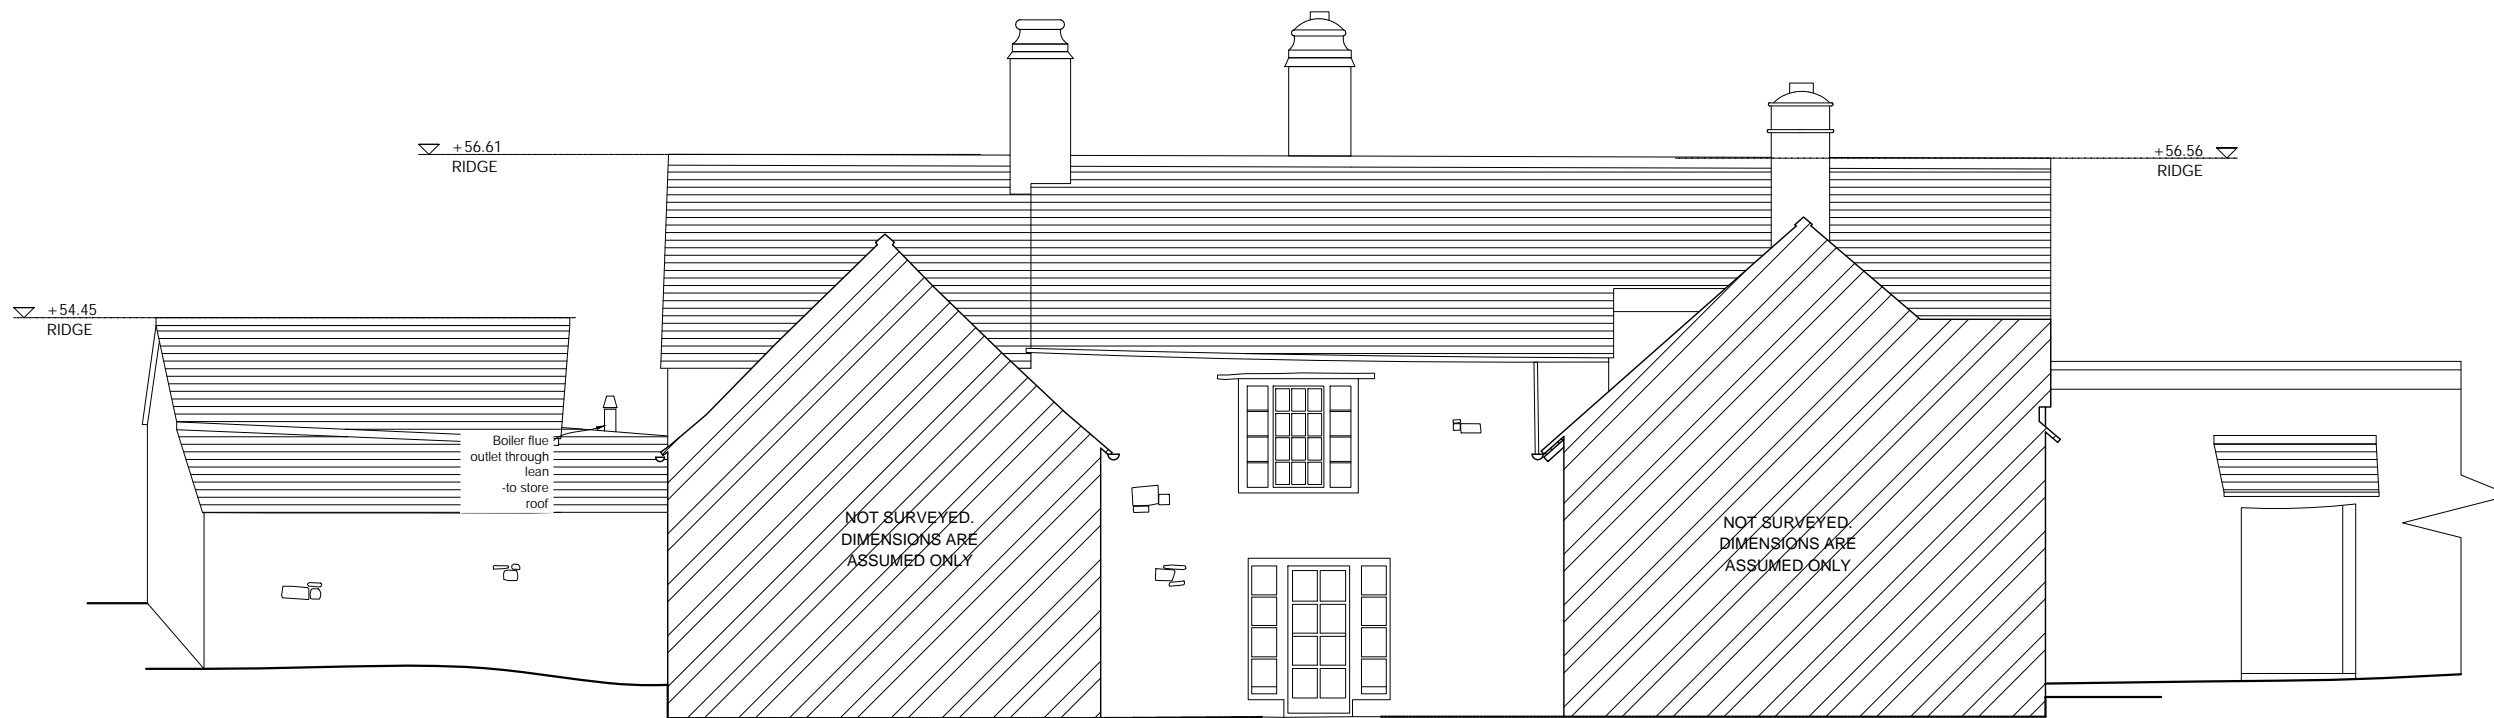

INTERNAL NORTH ELEVATION  
PROPOSED  
1/100

P1 20.11.23 FLUE SHOWN IN COURTYARD

Rev	Date	Name	Check	Note

DRAWING STATUS  
**PLANNING**  
CLIENT  
**MR N LUSCOMBE**



PROJECT  
**EXISTING AND PROPOSED ELEVATIONS**

DRAWING TITLE  
**ALTERATIONS MAIN HOUSE MARSLAND MANOR MORWENSTOW**

DATE	SCALE	AUTHOR	CHECKED
20.11.23	1:100	CDS	EH
DRAWING No.			REVISION No.
2205.22			P1

