



Responsibility is not accepted for errors made by others scaling directly from this drawing. All construction information should be taken from noted and dimensioned figures only.

 

A3 Original Sheet Size

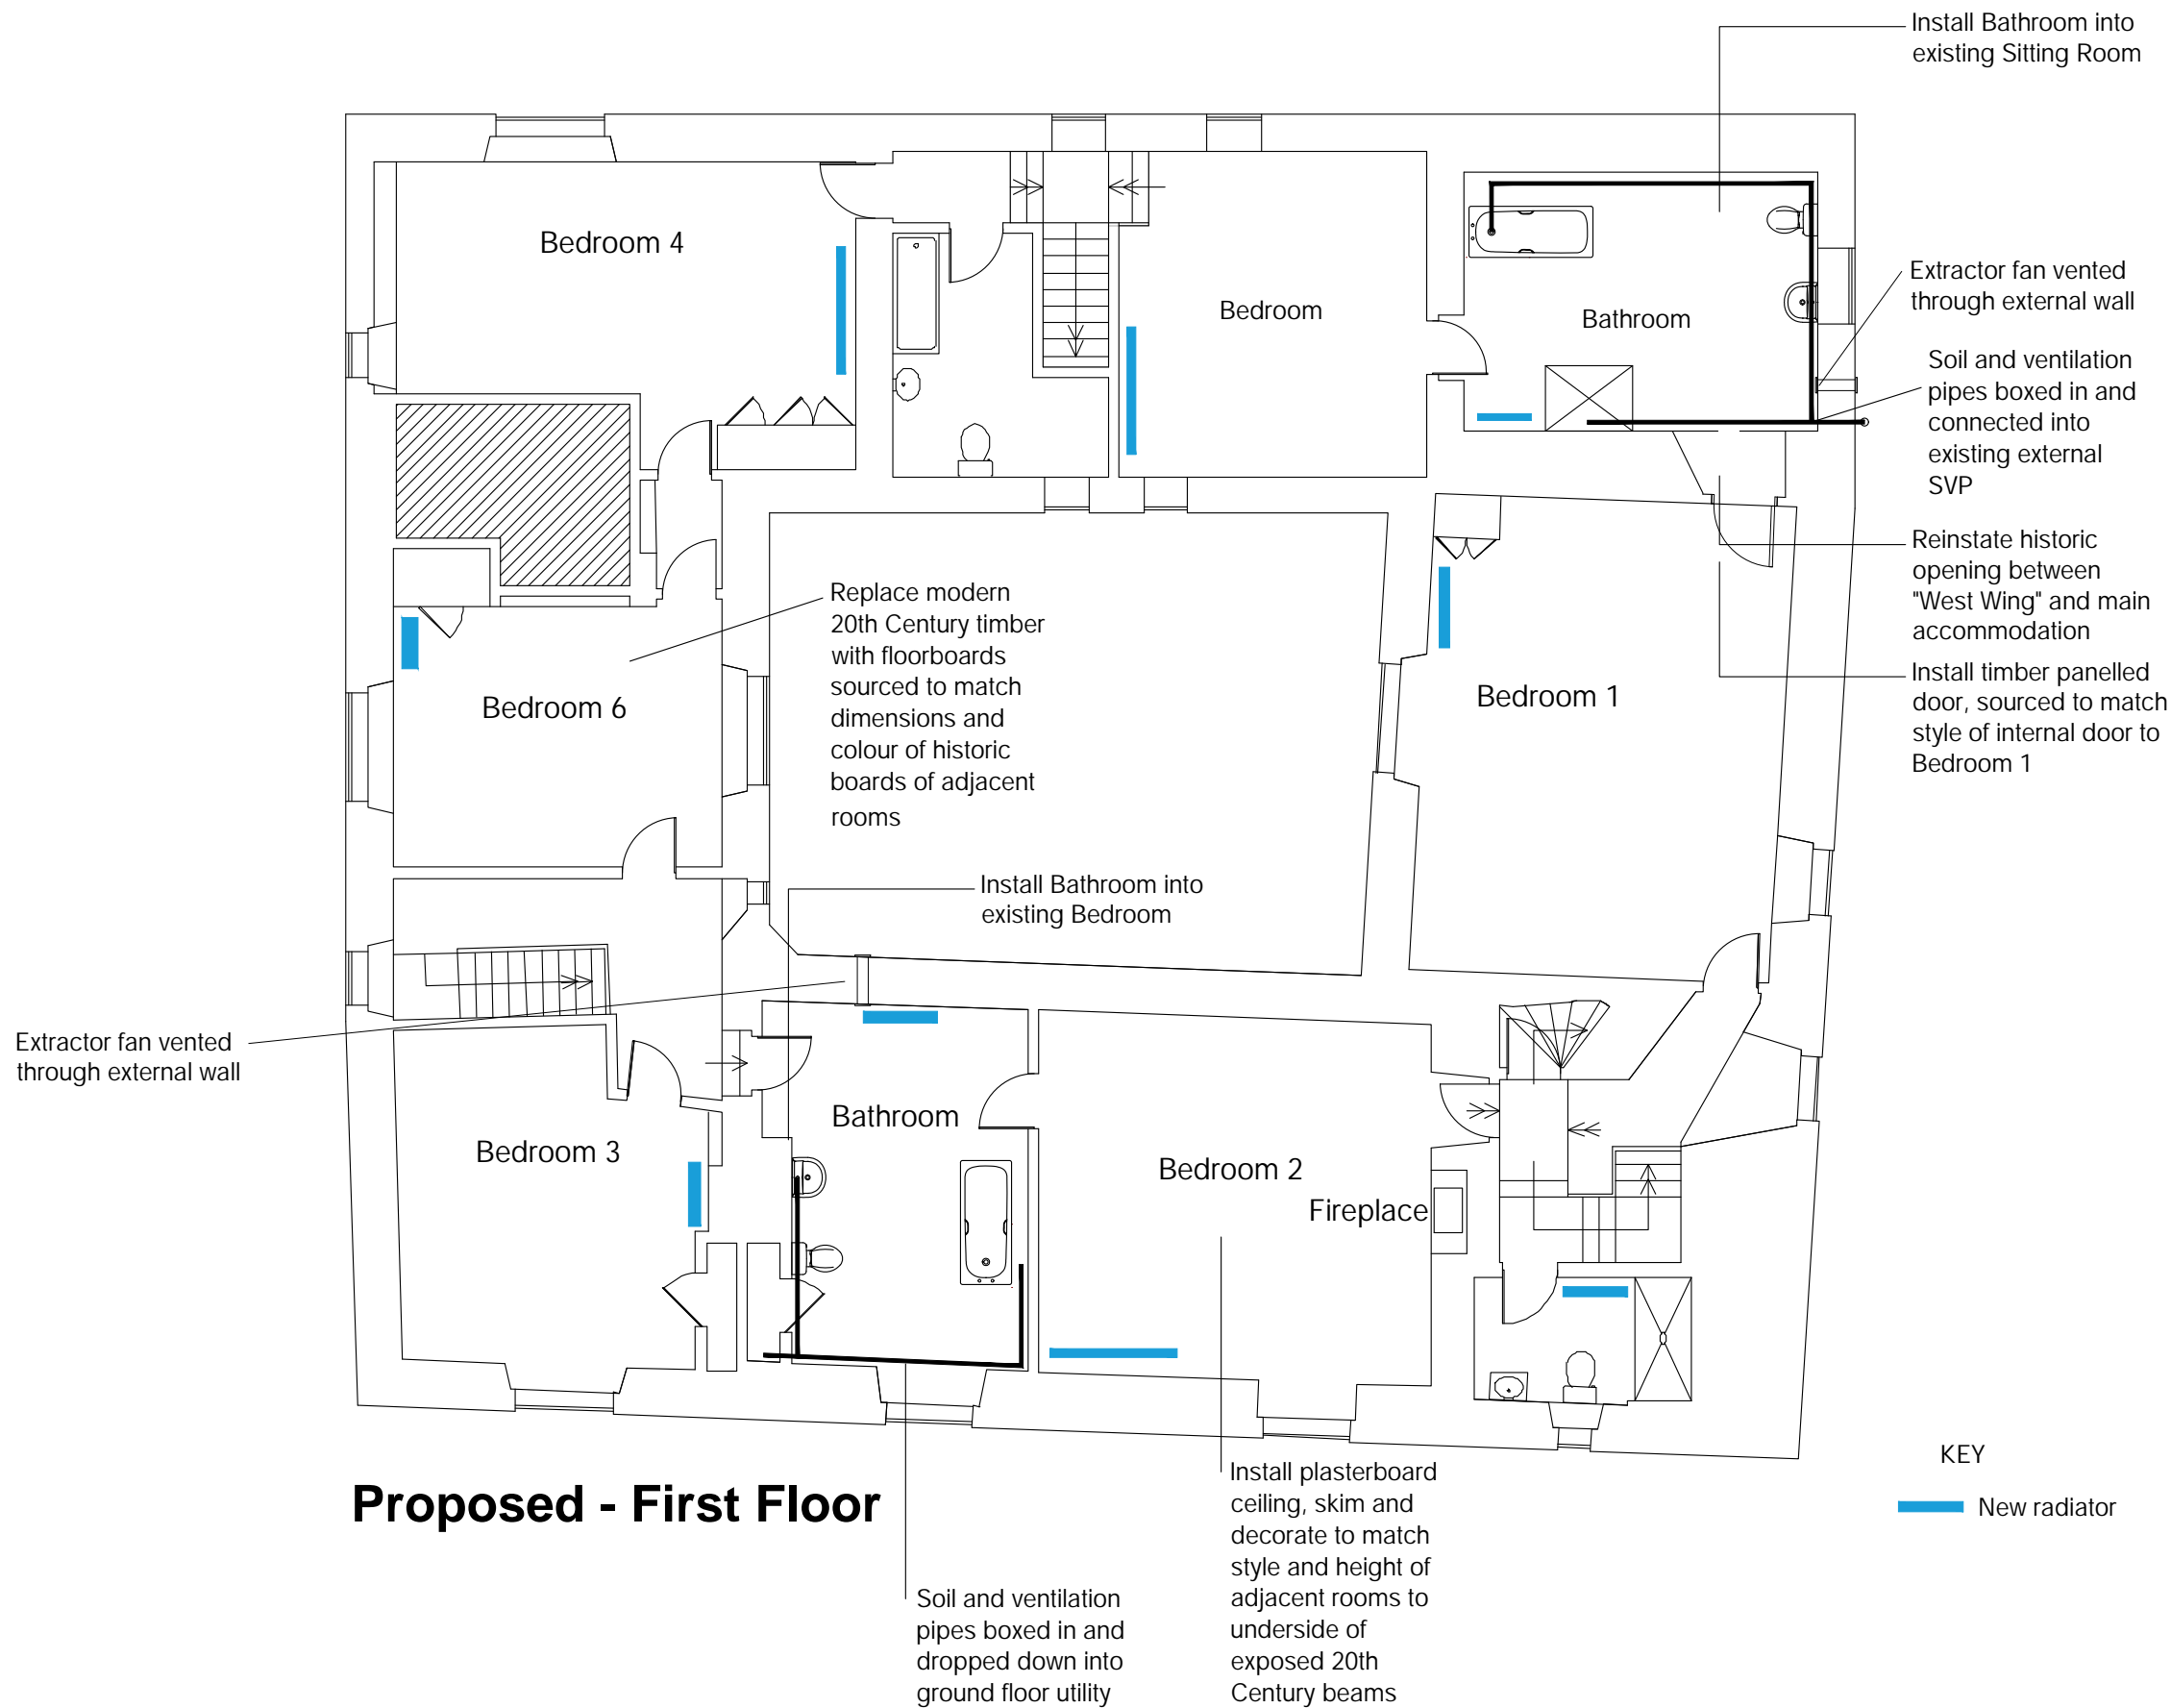

Proposed - First Floor

KEY

— New radiator

P2 02.10.23 PRELIMINARY ISSUE FOR COMMENT

Rev	Date	Name	Check	Note
DRAWING STATUS				

PLANNING

CLIENT

MR N LUSCOMBE



PROJECT

PROPOSED FIRST FLOOR PLAN

DRAWING TITLE

ALTERATIONS MAIN HOUSE MARSLAND MANOR MORWENSTOW

DATE	SCALE	AUTHOR	CHECKED
02.10.23	1:100	CDS	EH
DRAWING No.			REVISION No.
2205.13			P2

1:100

