


Responsibility is not accepted for errors made by others scaling directly from this drawing. All construction information should be taken from noted and dimensioned figures only.

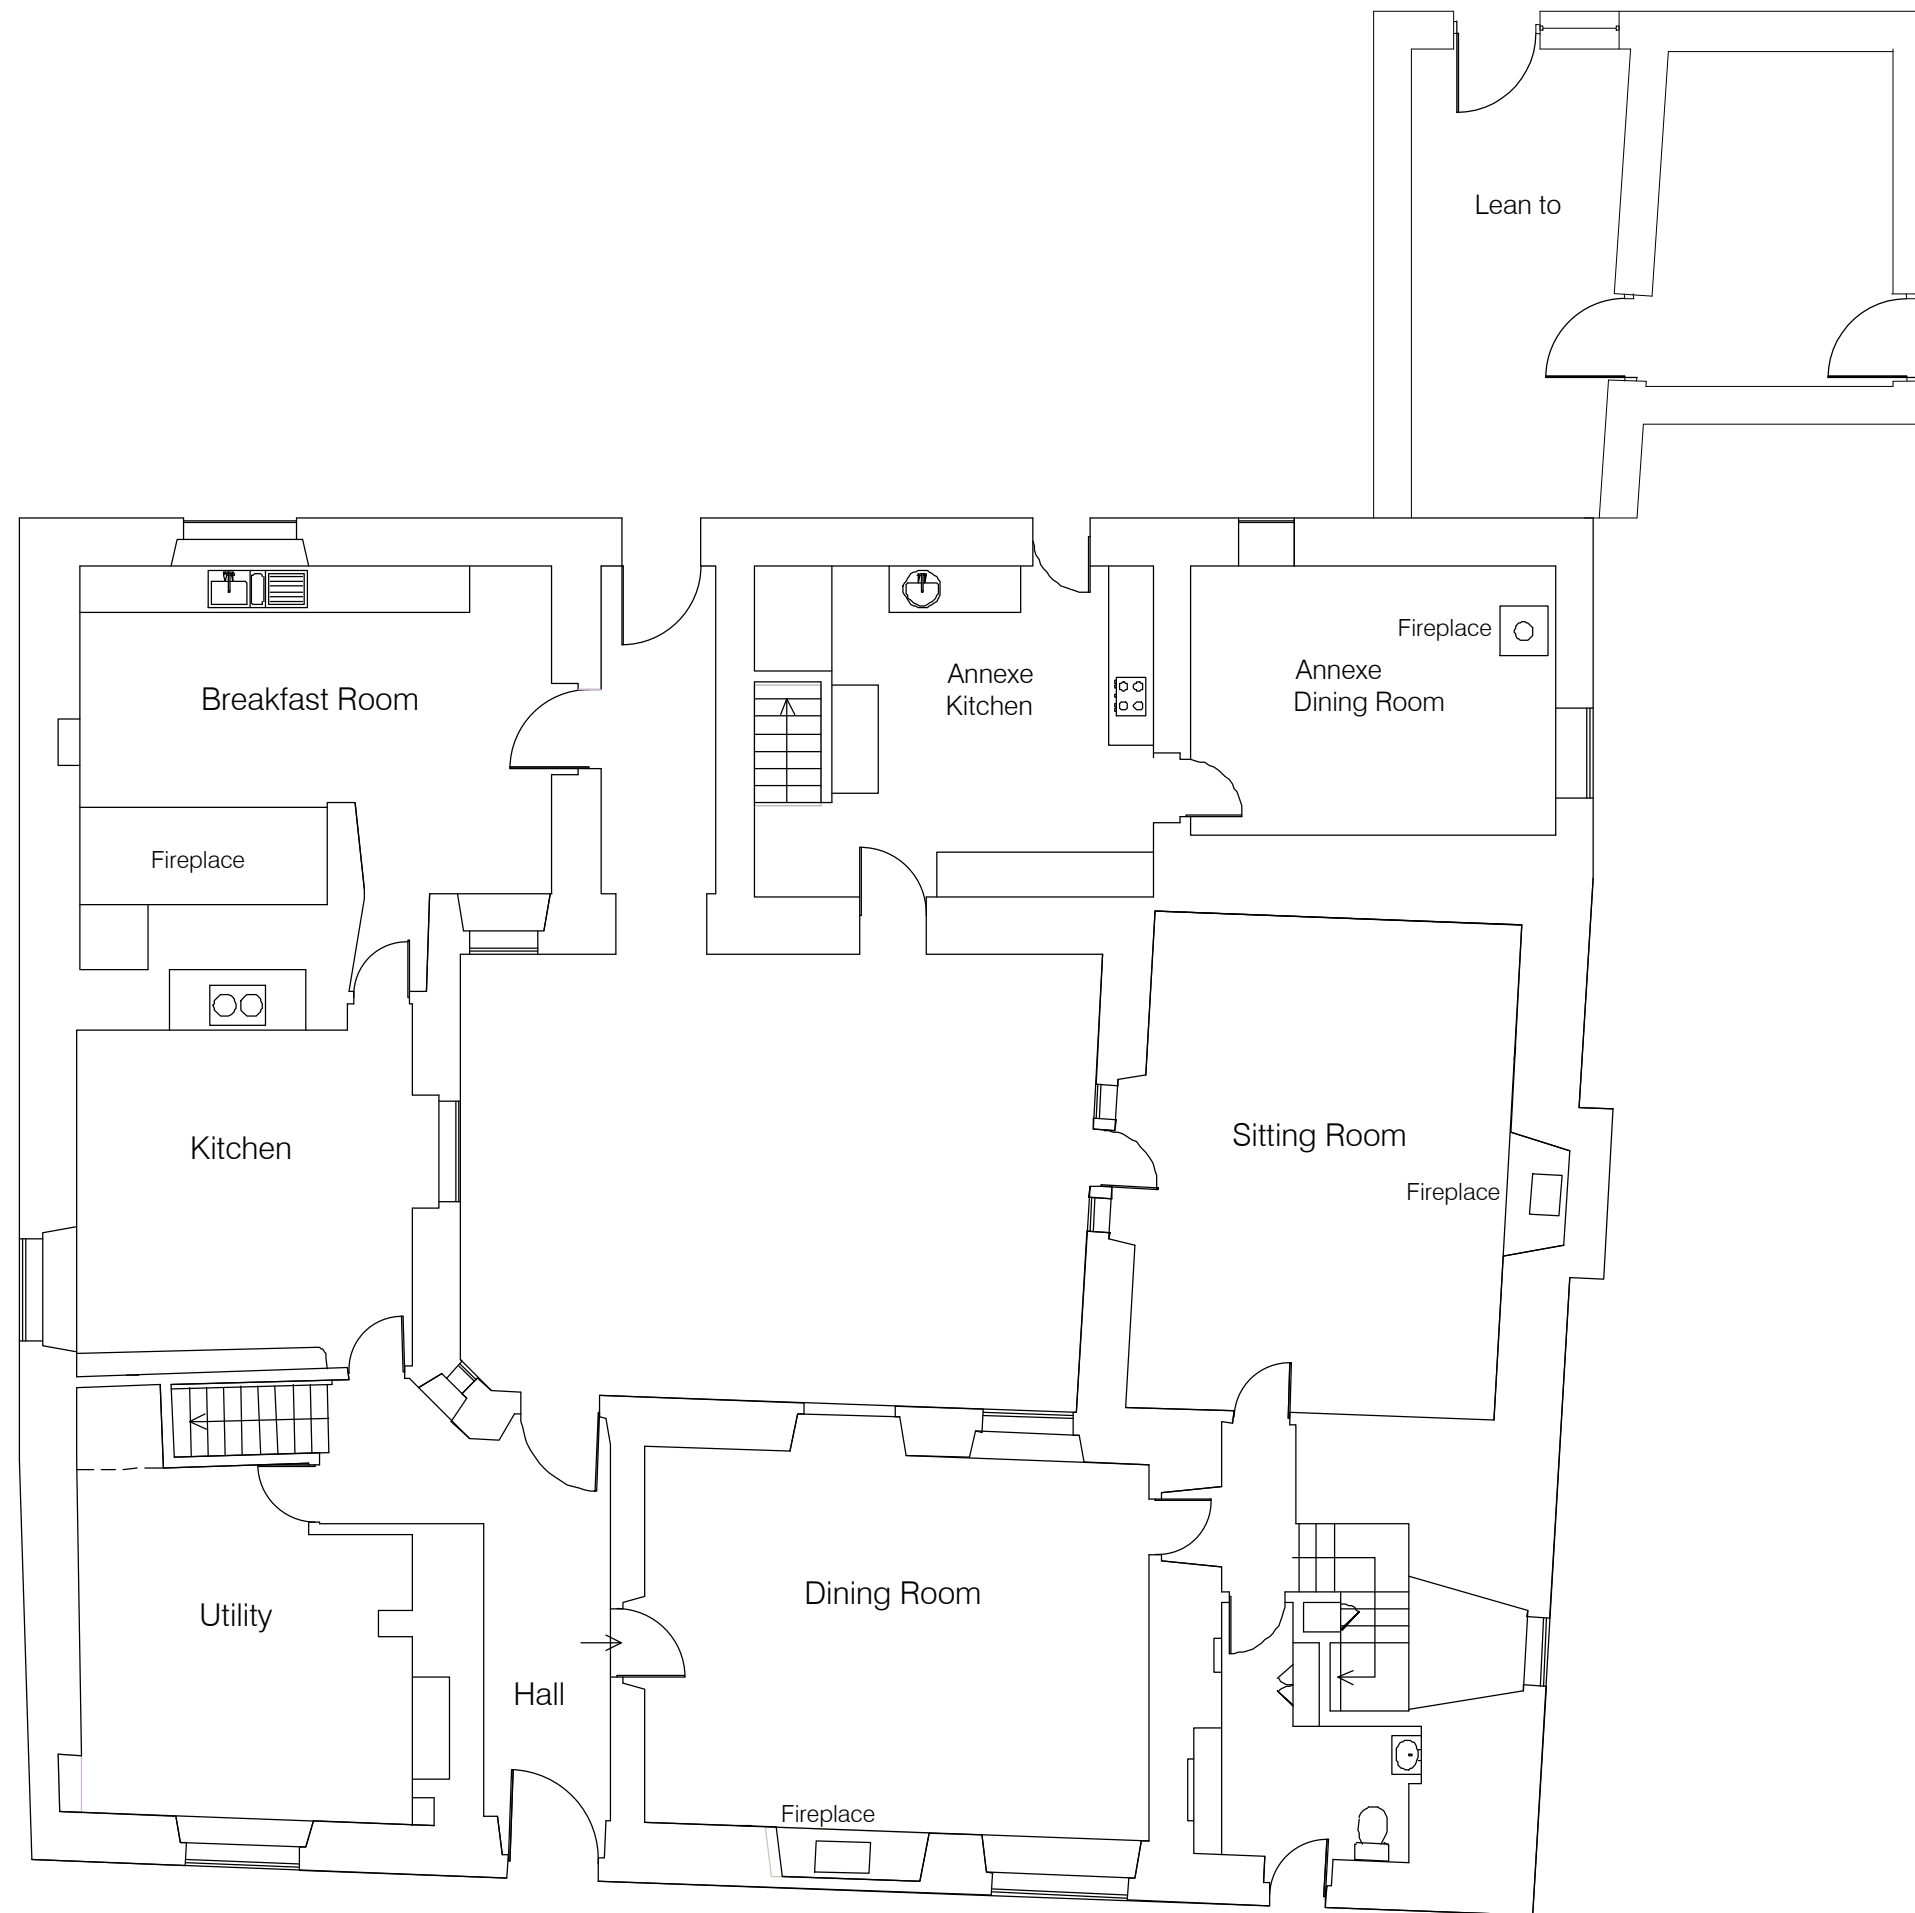

A3 Original Sheet Size



P2 22.11.23 PRELIMINARY ISSUE FOR COMMENT

Rev	Date	Name	Check	Note
DRAWING STATUS				

PLANNING

CLIENT

MR N LUSCOMBE



PROJECT

**EXISTING
GROUND FLOOR PLAN**

DRAWING TITLE

**ALTERATIONS
MAIN HOUSE
MARSLAND MANOR
MORWENSTOW**

DATE	SCALE	AUTHOR	CHECKED
22.11.23	1:100	CDS	EH
DRAWING No.			REVISION No.
2205.10			P2

Existing - Ground Floor

1:100

