



Responsibility is not accepted for errors made by others scaling directly from this drawing. All construction information should be taken from noted and dimensioned figures only.

 

A3 Original Sheet Size

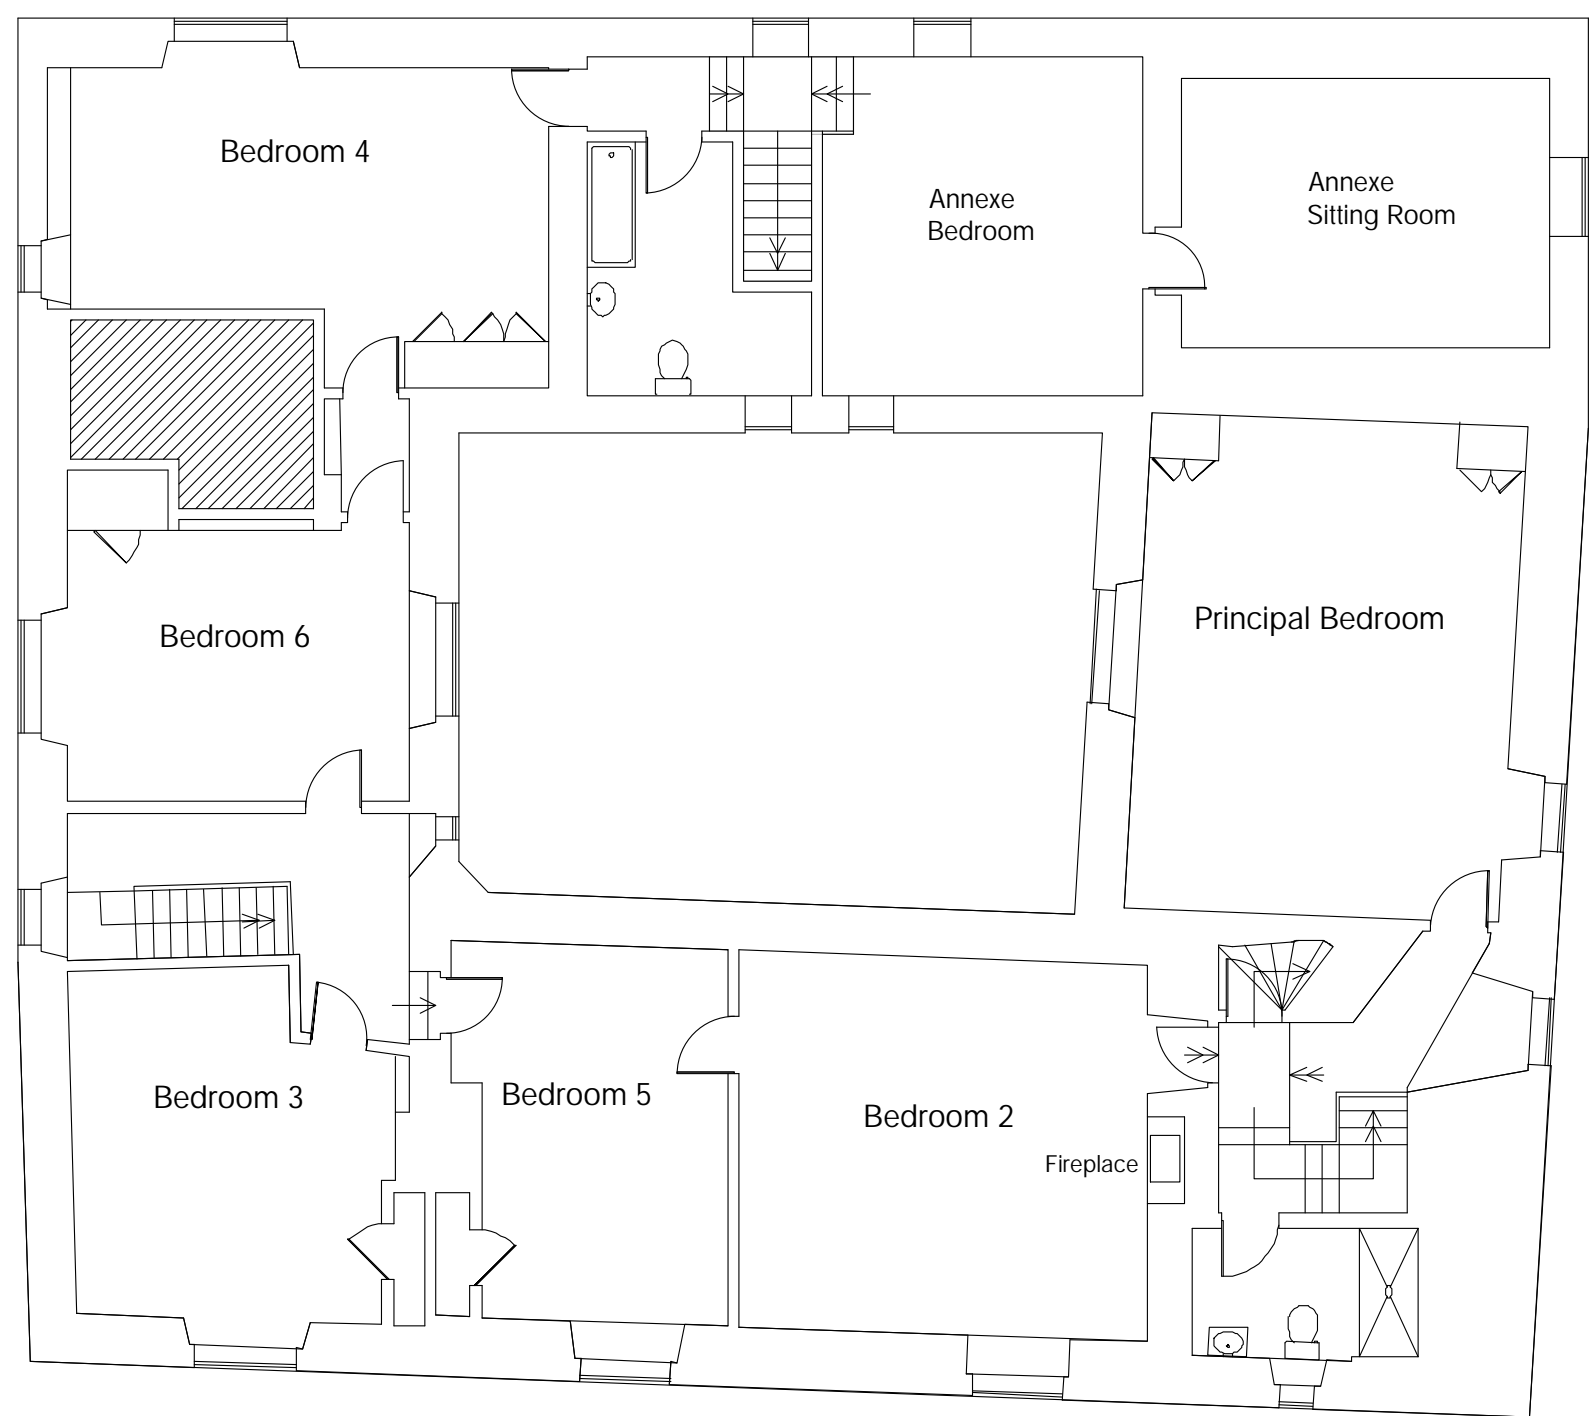

Existing - First Floor

P1 11.10.23 PRELIMINARY ISSUE FOR COMMENT

Rev	Date	Name	Check	Note
DRAWING STATUS				

PLANNING

CLIENT
MR N LUSCOMBE



PROJECT
EXISTING FIRST FLOOR PLAN

DRAWING TITLE
ALTERATIONS MAIN HOUSE MARSLAND MANOR MORWENSTOW

DATE	SCALE	AUTHOR	CHECKED
11.10.23	1:100	CDS	EH
DRAWING No.			REVISION No.
2205.11			P2

