


Z62
03 **PROPOSED | FRONT ELEVATION SHOWING ADJOINING PROPERTIES**
SCALE | 1:50 @ A2 / 1:100 @ A4

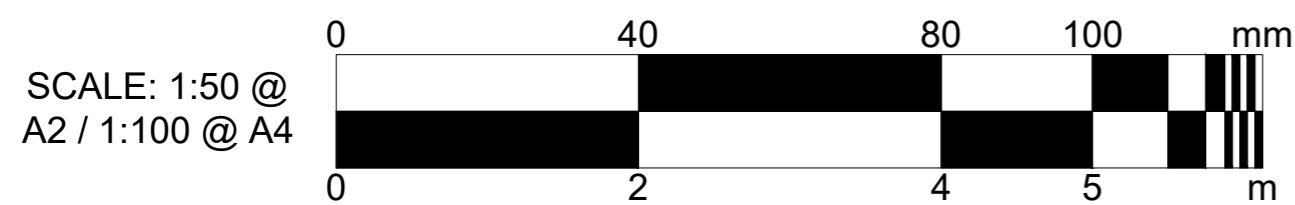

SCALE: 1:50 @ A2 / 1:100 @ A4

45A GROSVENOR PARK, LONDON, SE5 0NH

PROPOSED | ELEVATIONS
SHEET 1 OF 2

NUMBER | GRO-LPD-XX-XX-DR-Z-0008

REVISION | P8

DRAWN | KF

CHECKED | TR

DATE | 20-11-23

CLIENT | LPD