


Z62
02 **PROPOSED | REAR ELEVATION SHOWING ADJOINING PROPERTIES**
SCALE | 1:50 @ A2 / 1:100 @ A4

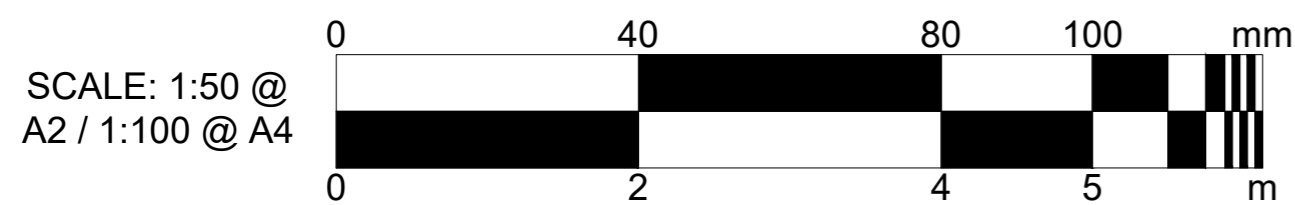

SCALE: 1:50 @ A2 / 1:100 @ A4

45A GROSVENOR PARK, LONDON, SE5 0NH		
PROPOSED ELEVATIONS		
SHEET 2 OF 2		
NUMBER GRO-LPD-XX-XX-DR-Z-0009	REVISION P6	
DRAWN KF	CHECKED TR	DATE 18-05-23
CLIENT LPD		