





NORTH

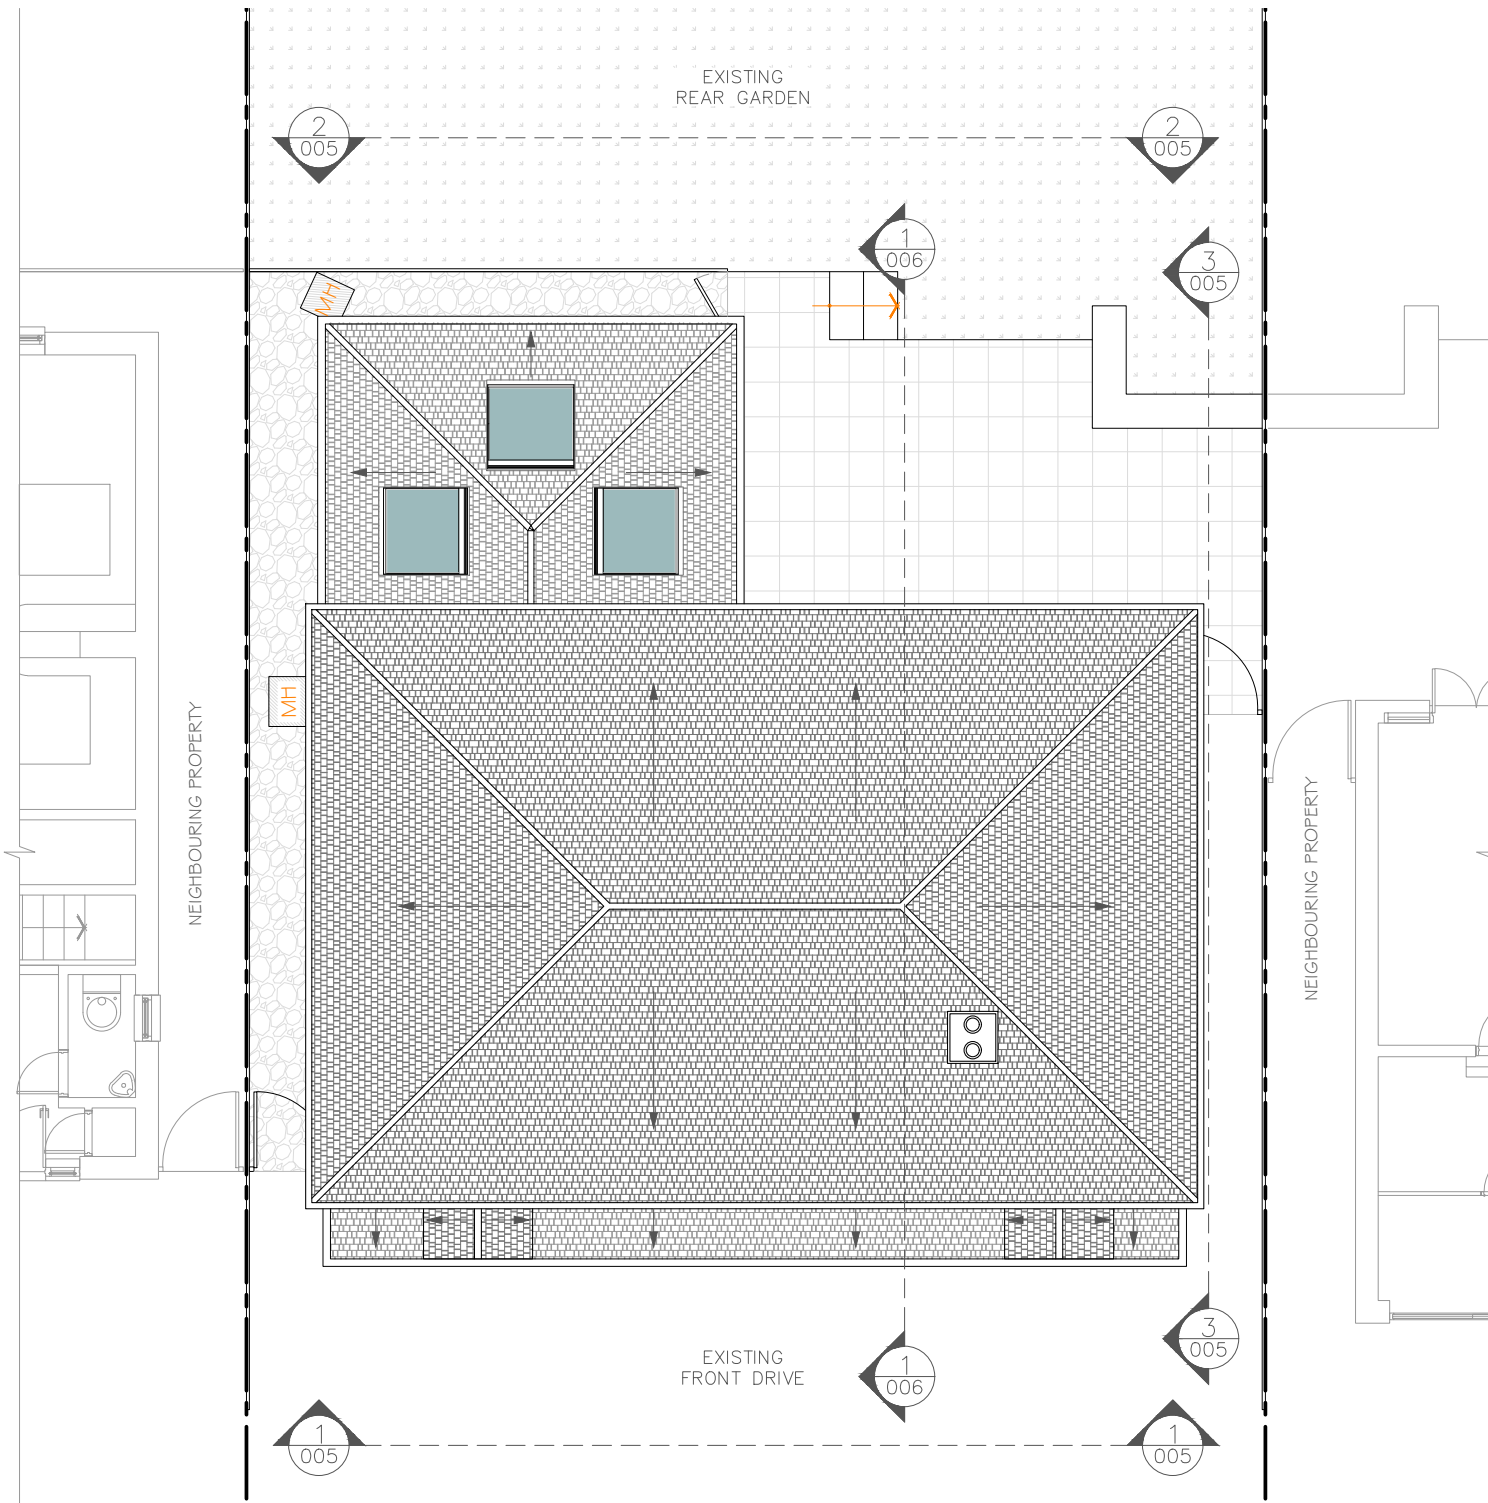

1  
004 EXISTING ROOF PLAN  
SCALE 1:100

SCALE : 1:100

 

**PLANNING PERMISSION DRAWINGS**

1 25 East End Road, London N2 0SZ



info@planning-permission-drawings.co.uk  
www.planning-permission-drawings.co.uk

REVISION	DATE	DRAWN	CHECKED	NOTES
PL1	18.09.2023	VM	AC	PLANNING SET

DRAWN VM	CHECKED AC	PROJECT No. 210607_042	DATE 07/06/2021	SCALE 1:100 @ A3
CLIENT M. DEMETRIOU 22 COURTLEIGH AVENUE LONDON EN4 OHS		PROJECT TITLE DOUBLE STOREY & LOFT EXTENSION		
DRAWING NUMBER 004		DRAWING TITLE EXISTING PLANS		
REVISION PL1				