





NORTH

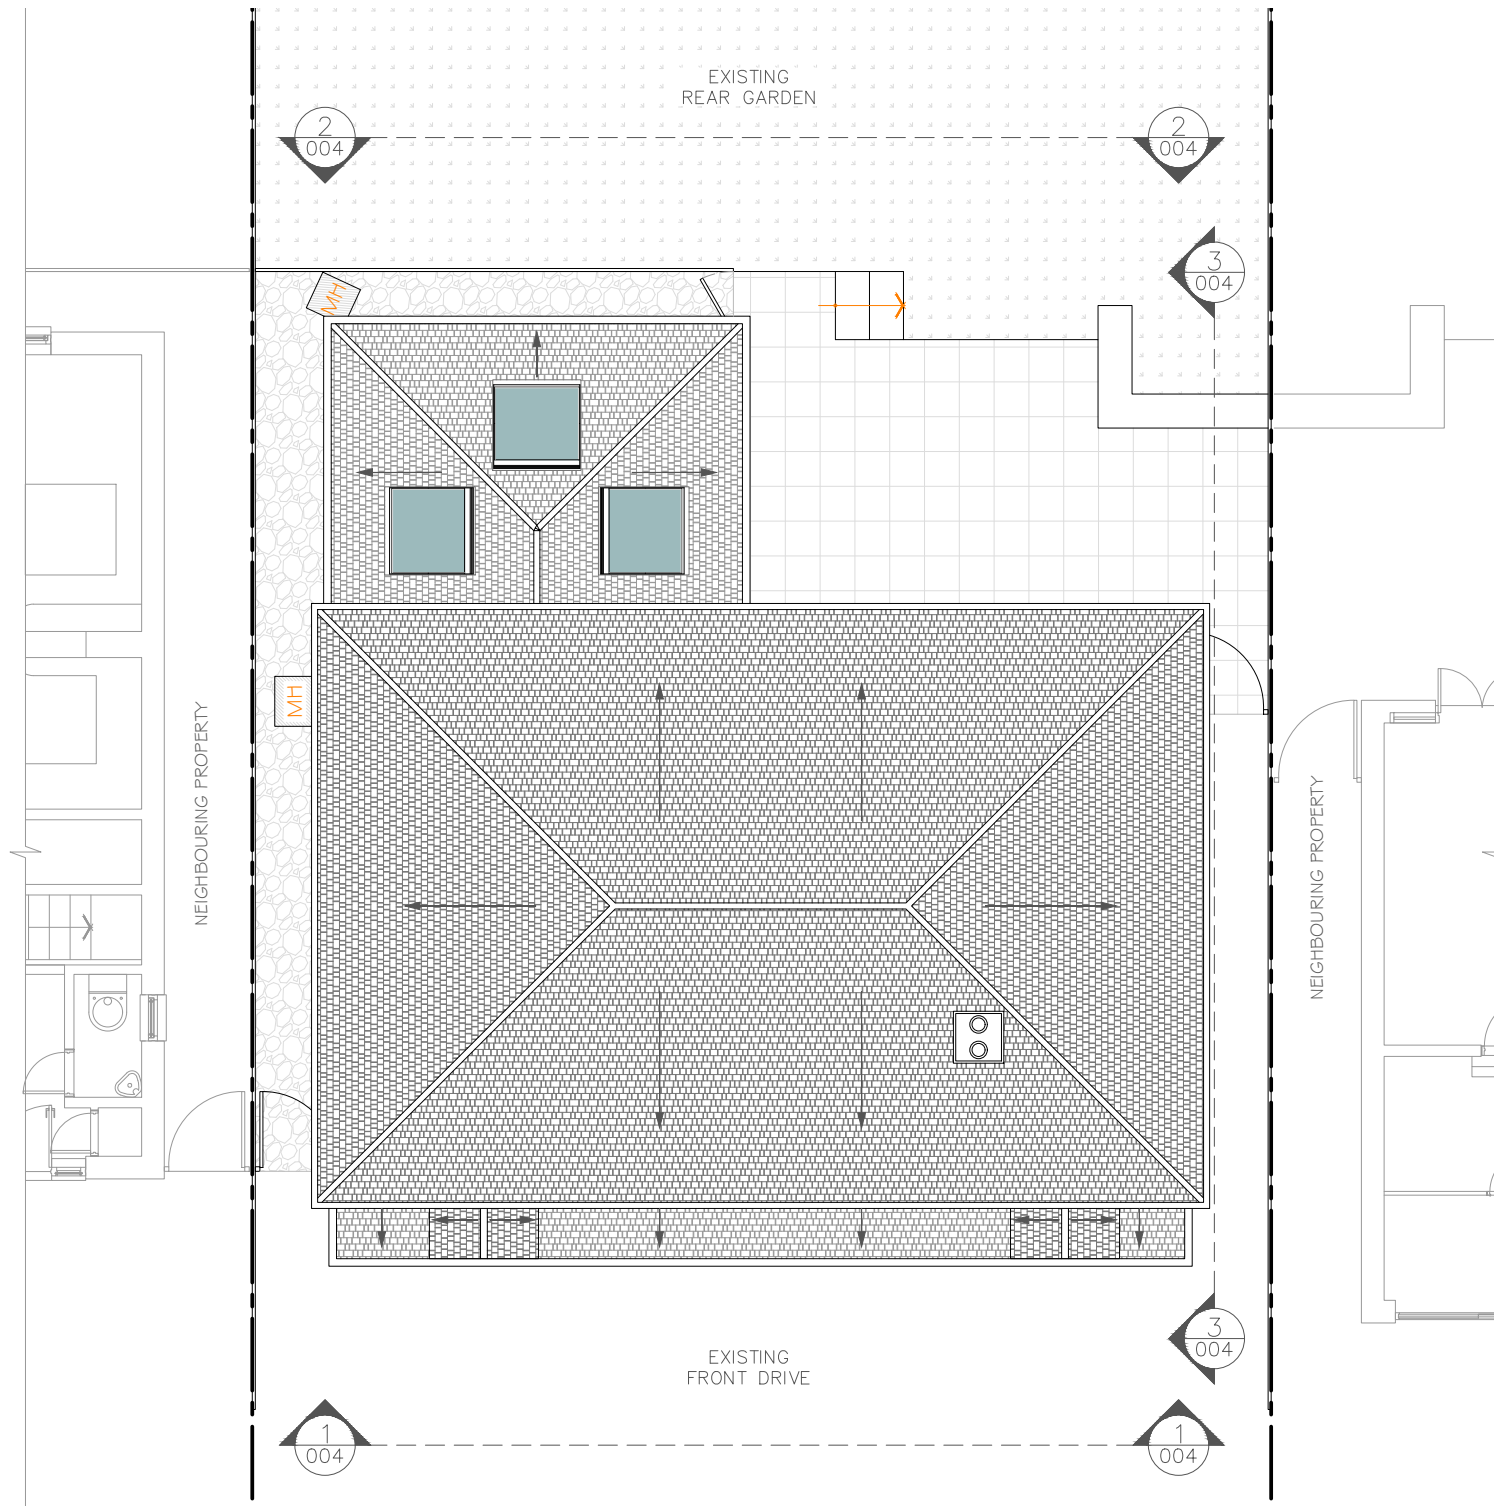

1
004 EXISTING ROOF PLAN
SCALE 1:100

SCALE : 1:100

 

PLANNING PERMISSION DRAWINGS



125 East End Road, London N2 0SZ

info@planning-permission-drawings.co.uk
www.planning-permission-drawings.co.uk

REVISION	DATE	DRAWN	CHECKED	NOTES
PL1	18.09.2023	VM	AC	PLANNING SET

DRAWN	CHECKED	PROJECT No.	DATE	SCALE
VM	AC	210607_042	07/06/2021	1:100 @ A3
PROJECT TITLE			CLIENT	
M. DEMETRIOU			DOUBLE STOREY & LOFT EXTENSION	
22 COURTLEIGH AVENUE			DRAWING TITLE	
LONDON			EXISTING PLANS	
EN4 OHS			DRAWING NUMBER	REVISION
			004	PL1