



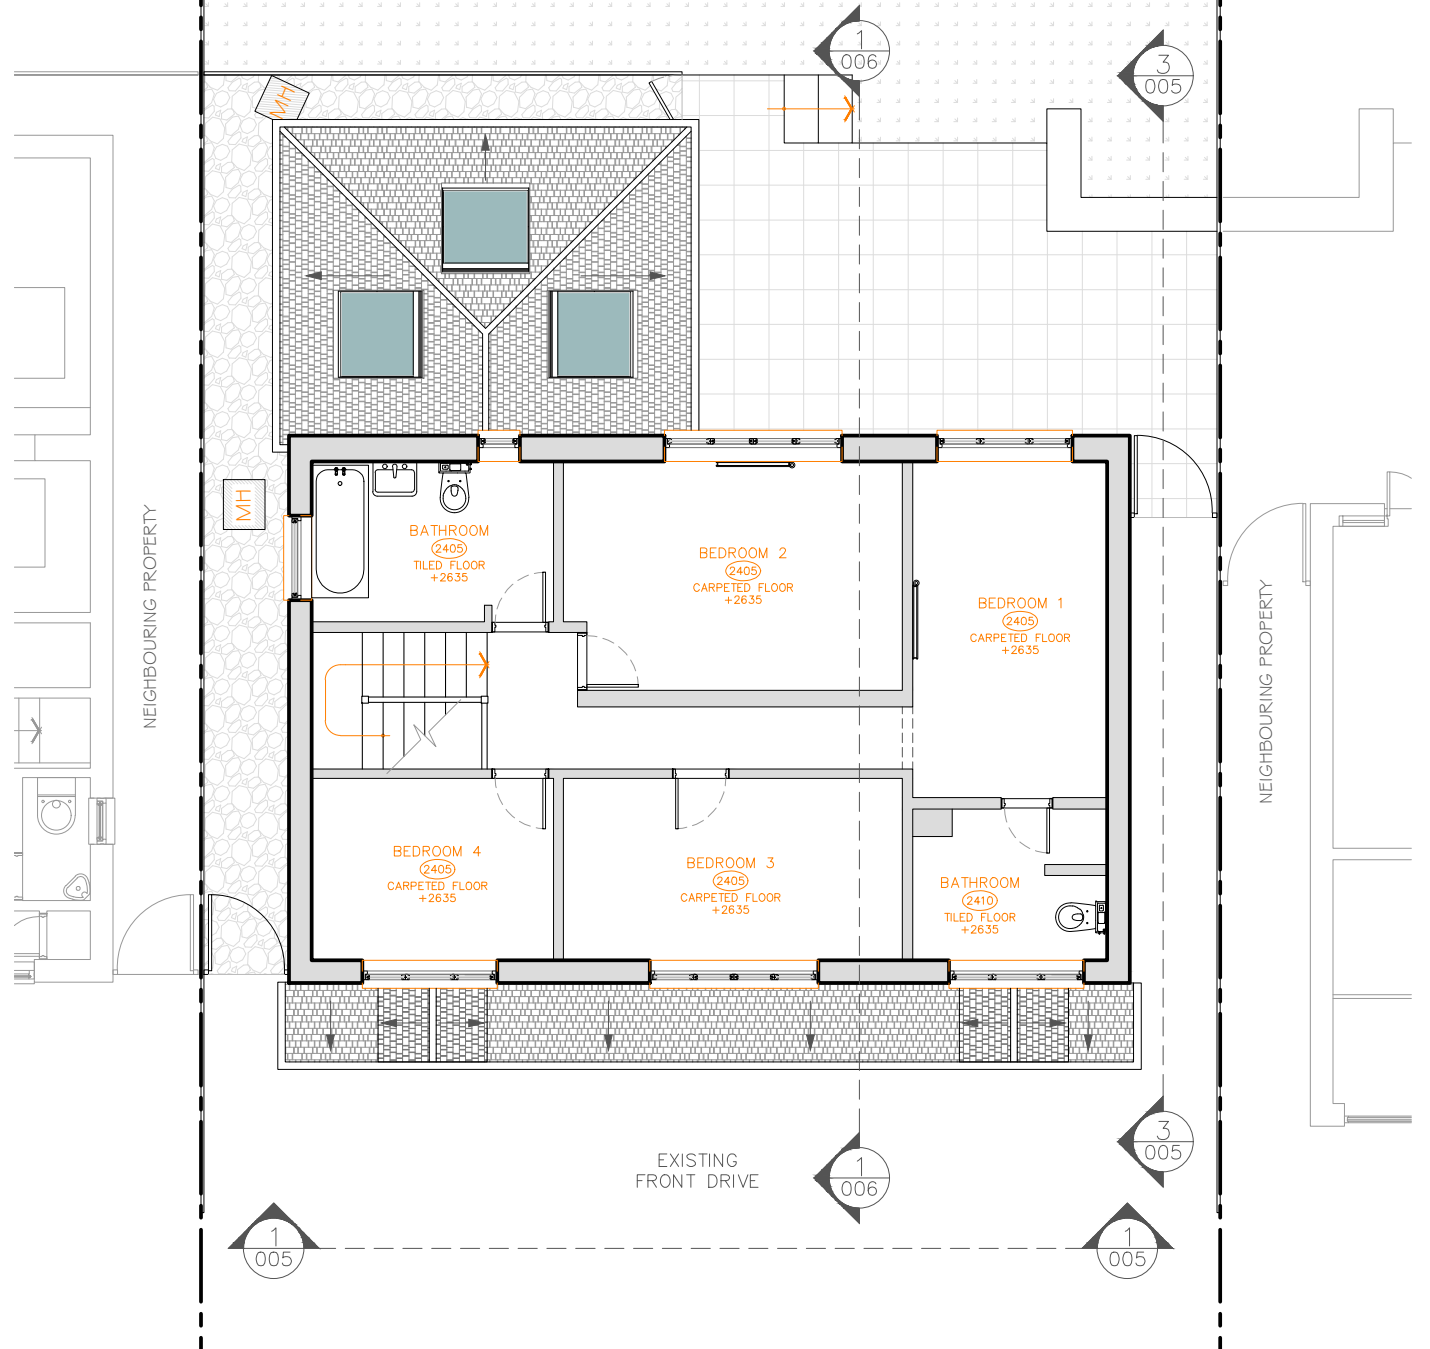

EXISTING REAR GARDEN

EXISTING REAR GARDEN

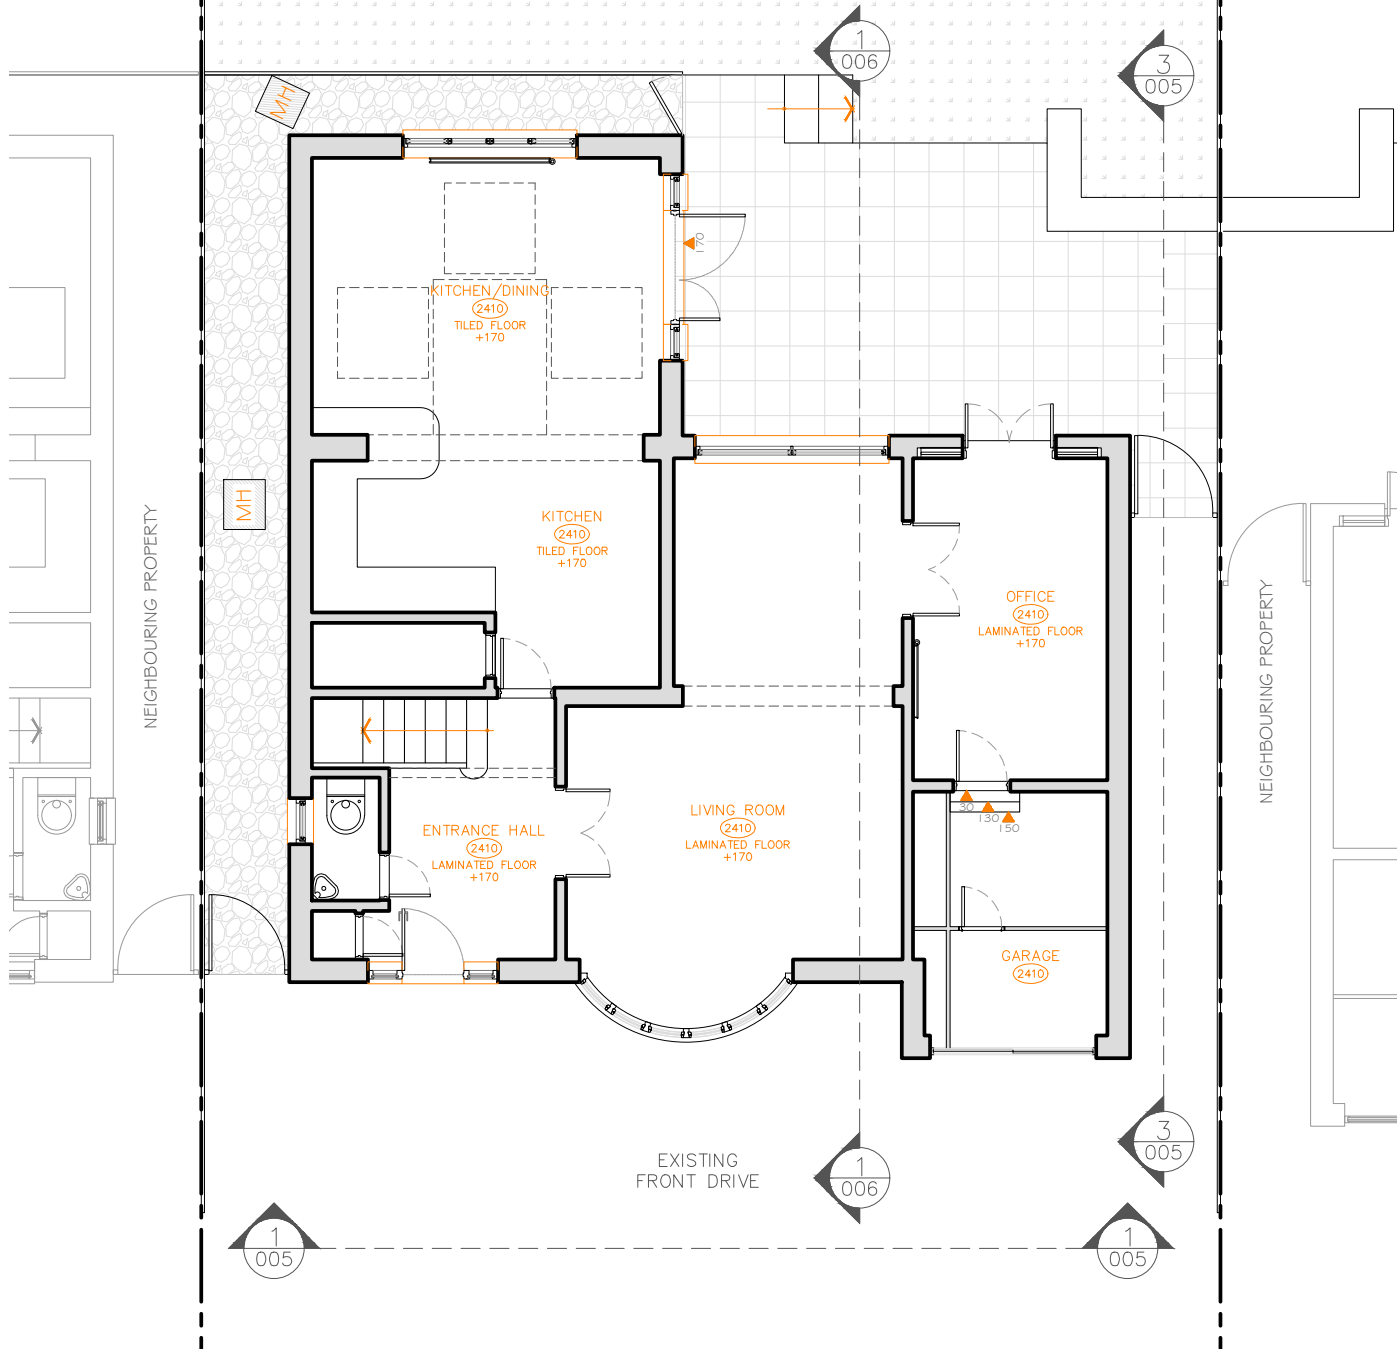

1 003 EXISTING GROUND FLOOR PLAN SCALE 1:100

2 003 EXISTING FIRST FLOOR PLAN SCALE 1:100

PLANNING PERMISSION DRAWINGS

125 East End Road, London N2 0SZ




info@planning-permission-drawings.co.uk
www.planning-permission-drawings.co.uk

REVISION	DATE	DRAWN	CHECKED	NOTES
PL1	18.09.2023	VM	AC	PLANNING SET

DRAWN VM	CHECKED AC	PROJECT No. 210607_042	DATE 07/06/2021	SCALE 1:100 @ A3
CLIENT M. DEMETRIOU 22 COURTLEIGH AVENUE LONDON EN4 0HS			PROJECT TITLE DOUBLE STOREY & LOFT EXTENSION	
DRAWING TITLE EXISTING PLANS			DRAWING NUMBER 003	REVISION PL1

SCALE : 1:100

 

A3

6

7

8