


1 PROPOSED GROUND FLOOR PLAN
013 SCALE 1:100

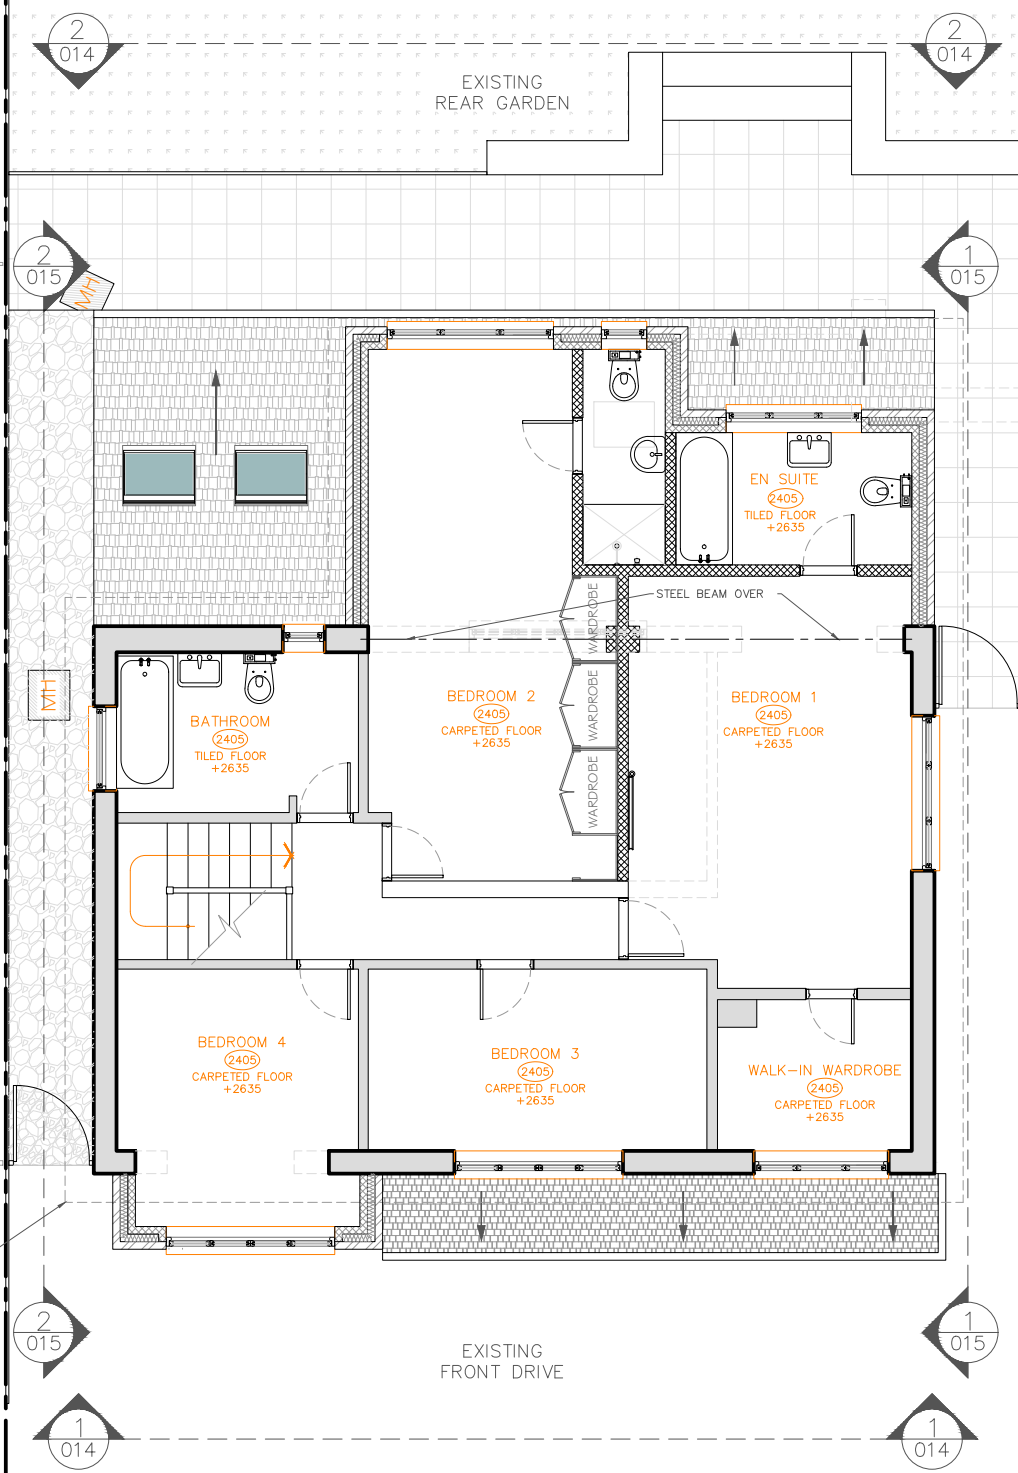

2 PROPOSED FIRST FLOOR PLAN
013 SCALE 1:100

PLANNING PERMISSION DRAWINGS



125 East End Road, London N2 0SZ

info@planning-permission-drawings.co.uk
www.planning-permission-drawings.co.uk

REVISION	DATE	DRAWN	CHECKED	NOTES
A	26/08/2021	VM	AC	DRAWING PLAN UPDATES
B	08/09/2021	VM	AC	DRAWING PLAN UPDATES
C	10/05/2022	VM	AC	FRONT EXTENTION UPDATE
PL I	18.09.2023	VM	AC	PLANNING SET

DRAWN VM	CHECKED AC	PROJECT No. 210607_042	DATE 07/06/2021	SCALE 1:100 @ A3
CLIENT M. DEMETRIOU 22 COURTLEIGH AVENUE LONDON EN4 0HS		PROJECT TITLE DOUBLE STOREY & LOFT EXTENSION		
DRAWING TITLE PROPOSED PLANS		DRAWING NUMBER 013		
REVISION PL I				

SCALE : 1:100

