
 


Location Plan

1:1250

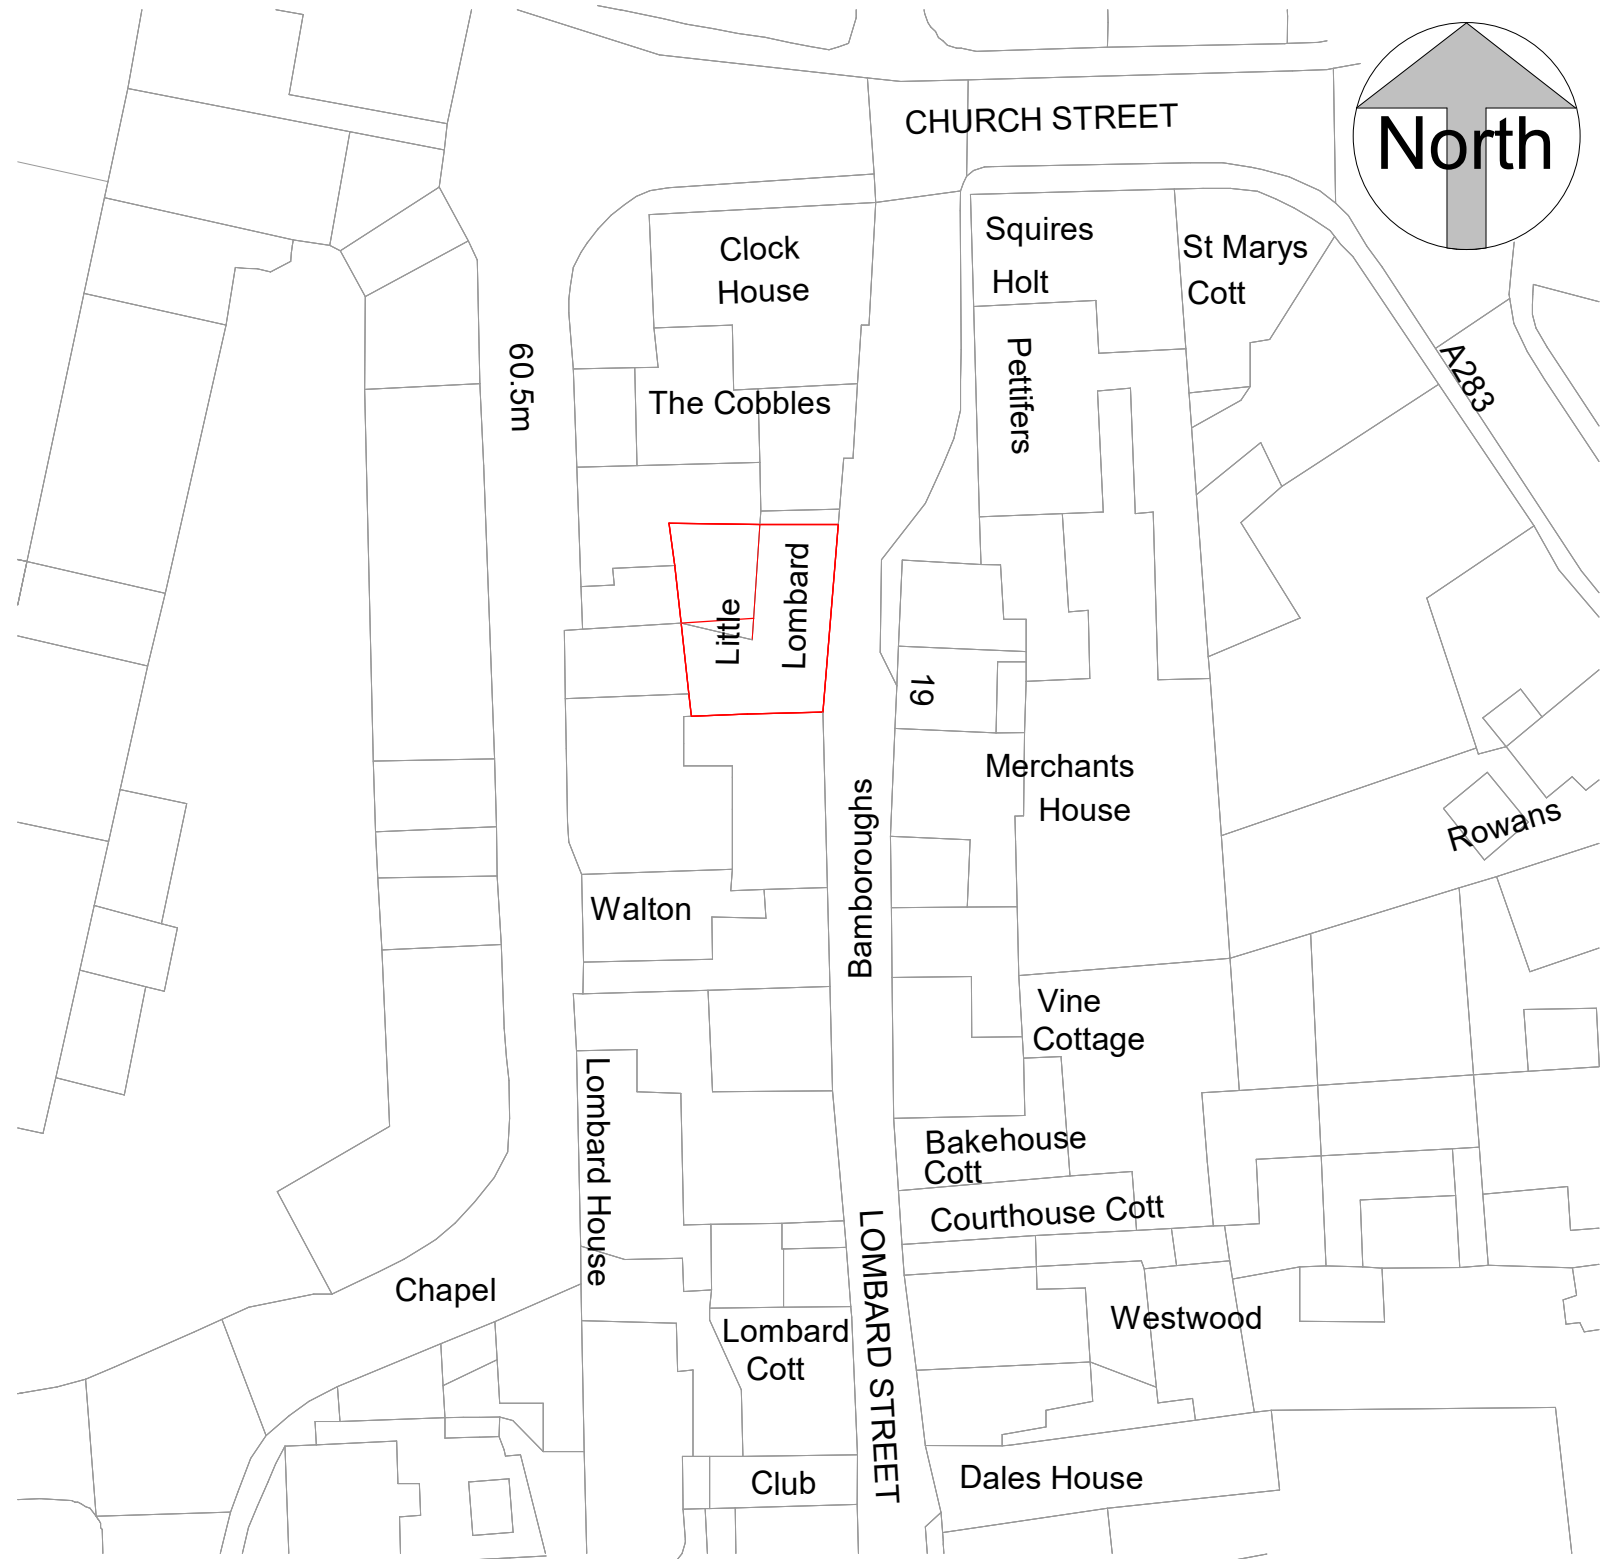

Block Plan

1:500

ReQuestAPIan  
Map number: TQRQM23214102058175  
Title: Little Lombard, Lombard Street, Petworth GU28 0AG  
Map Produced for: Parkers Design  
© Crown copyright and database rights 2023 OS 100042766



1:500		50
1:200		20
1:100		10
1:50		5

All measurement to be checked on site prior to any comment

Parkers Design Limited - The Studio @ 90, PO9 2PR

www.pexd.co.uk - info@parkersdesign.com - 07776 008822

PROJECT	Little Lombard Lombard Street GU28 0AG		CLIENT	Maitland-Smith	
SHEET	Site Plan		Date	Issue Date	Scale (@ A3) As indicated
			Drawn by	SW	DRAWING NUMBER
			Checked by	SR	P 0