



**Boundary**  
**Proposed walkway footprint**

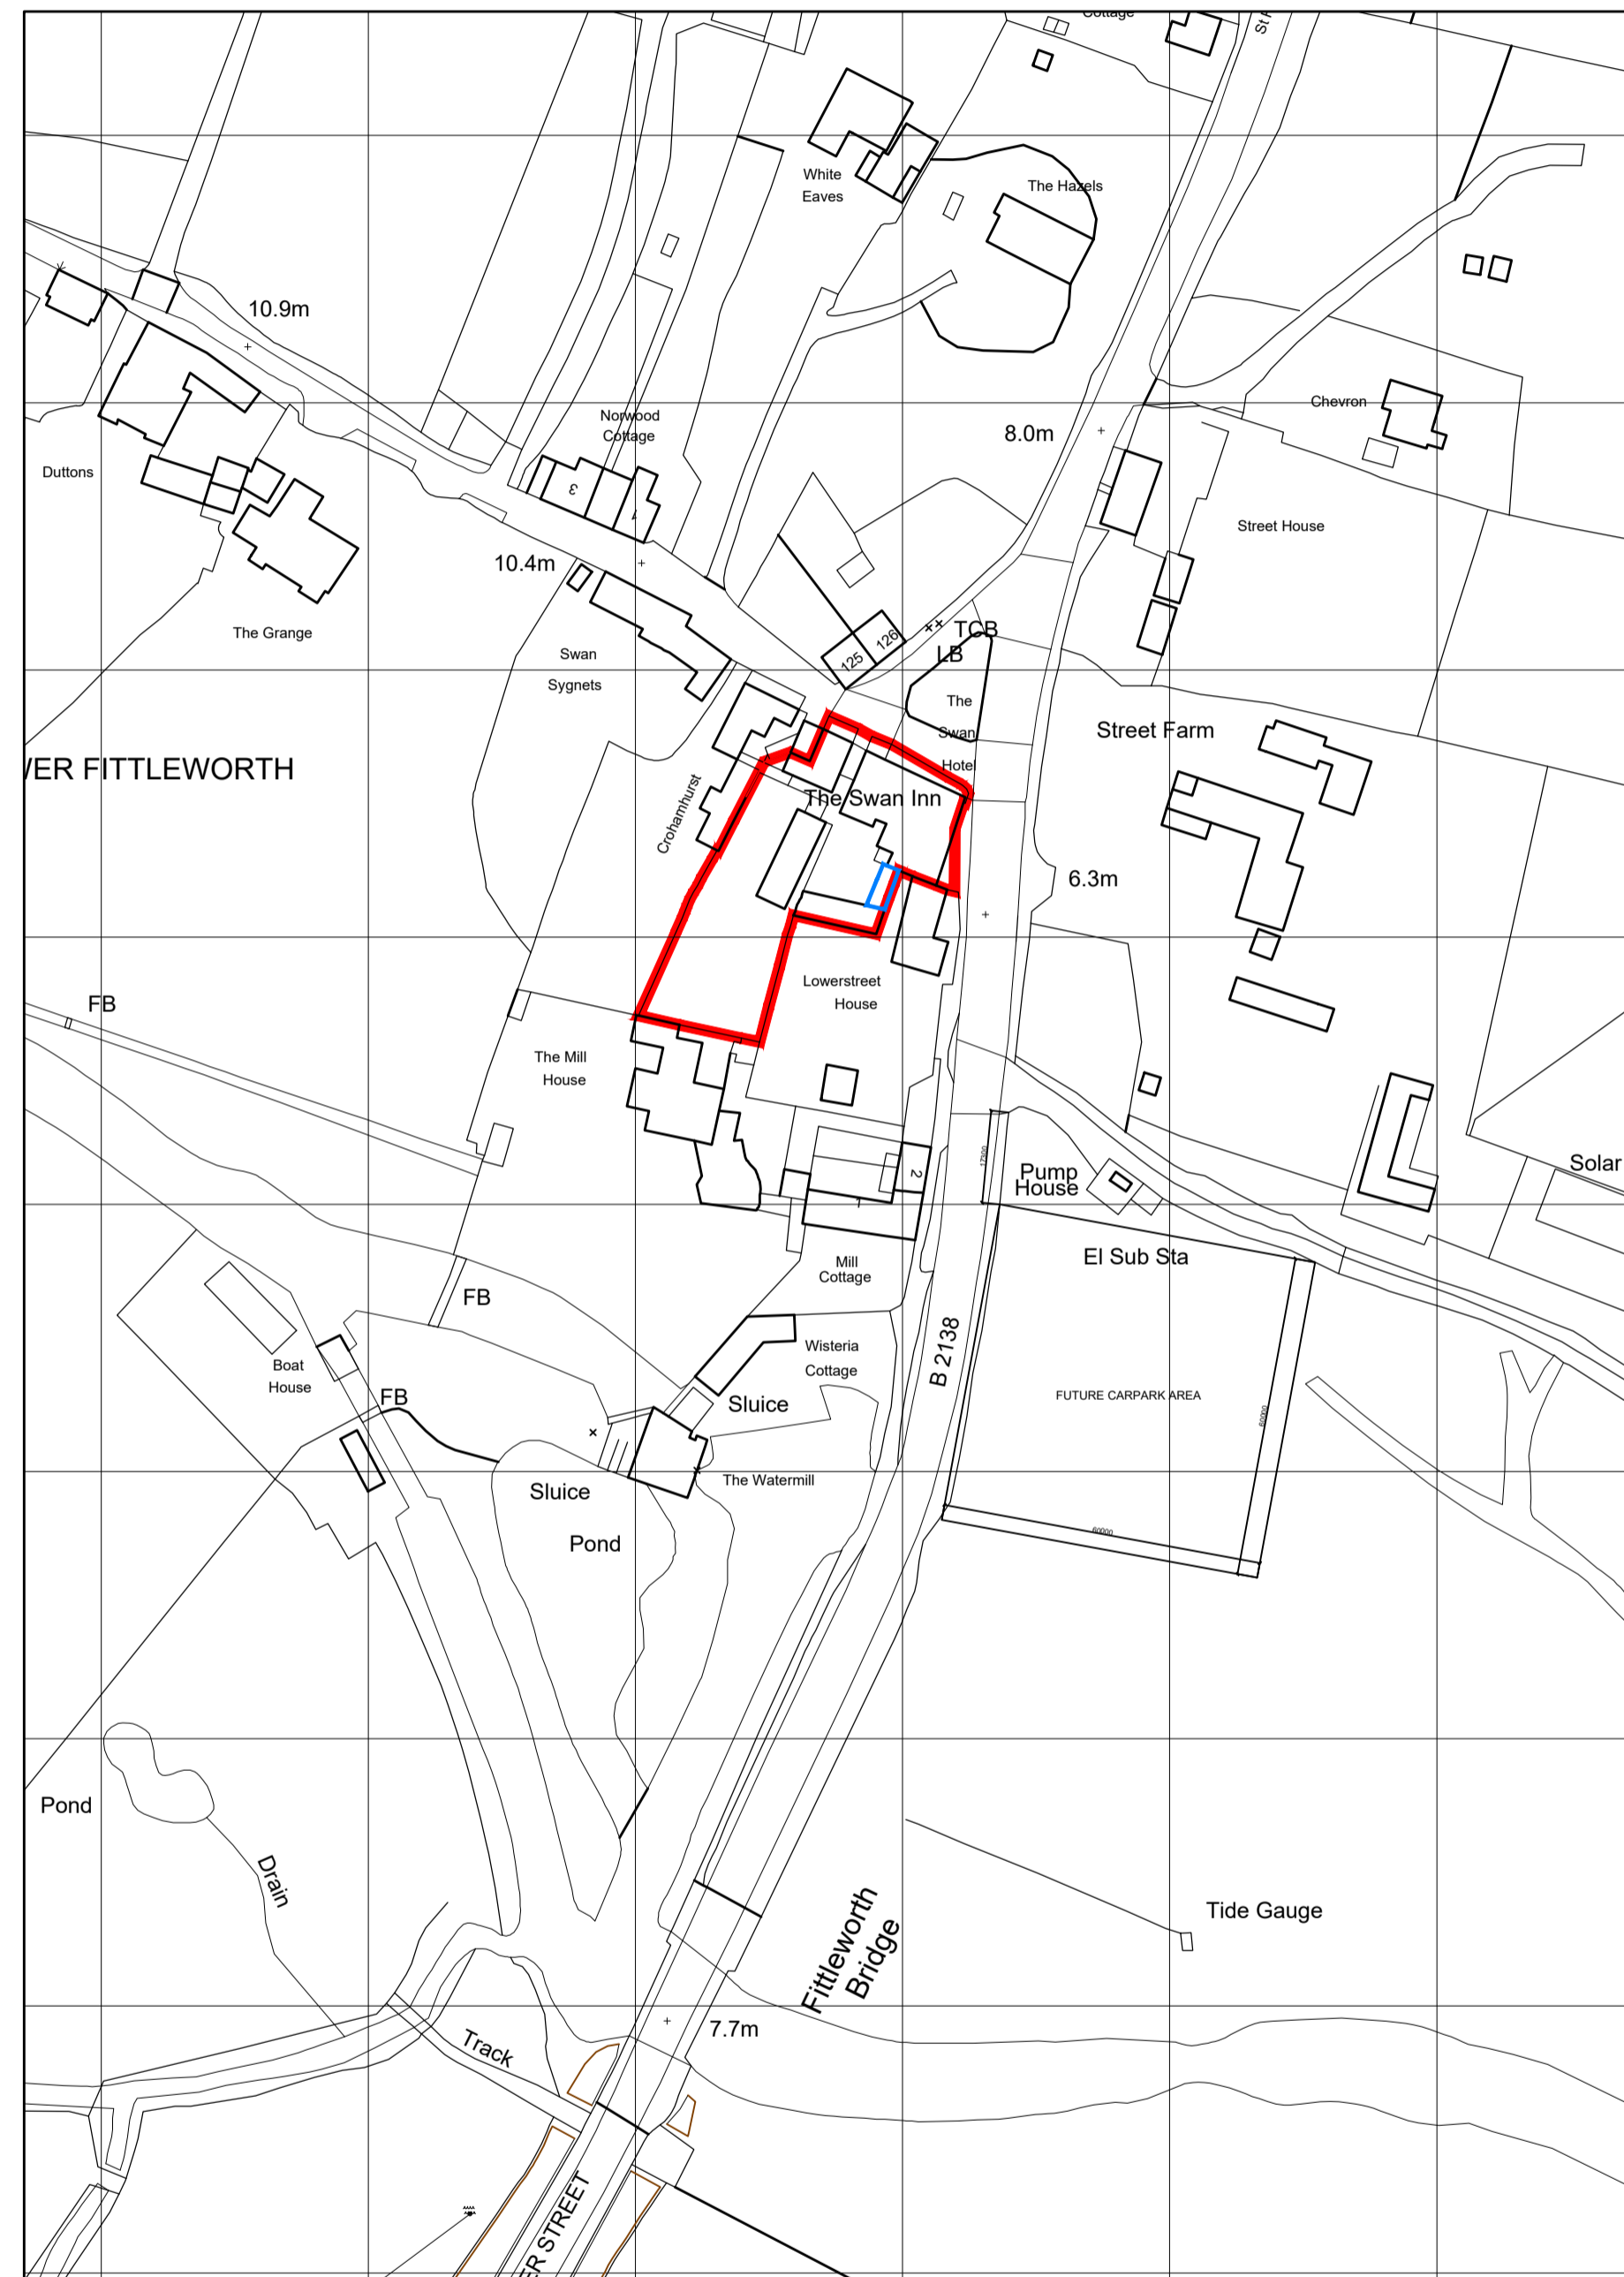

1 LOCATION PLAN  
 SCALE - 1:1250 @ A1



2 PROPOSED SITE PLAN  
 SCALE - 1:1200 @ A1

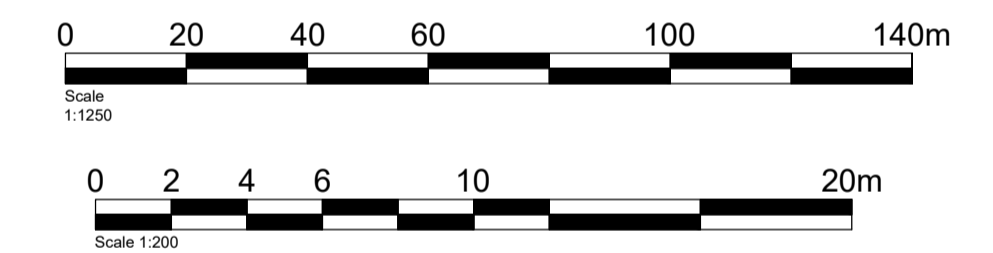

Rev	Description	Date	Initial

**PRIME MERIDIAN**  
 ARCHITECTS & STRUCTURAL ENGINEERS

Second Floor T 020 7494 3522 The Priory, Draycott Rd T 01749 34 66 99  
 26A Ganton Street F 020 7494 3533 Shepton Mallet F 01749 34 66 77  
 London W1F 7GZ Somerset BA4 5HS  
 info@prime-meridian.co.uk www.primem-meridian.co.uk

Client: **RES NON VERBA LTD.**

Project: **THE SWAN INN  
 LOWER ST, FITTLEWORTH  
 PULBOROUGH RH20 1EL**

Title: **THE SWAN COURTYARD  
 ZINC WALKWAY - SITE AND  
 LOCATION PLANS**

Date: OCT'23  
 Scale: 1:50 @ A1  
 Drawn: DM