



PROPOSED SITE BLOCK PLAN
Scale 1:200 @ A3

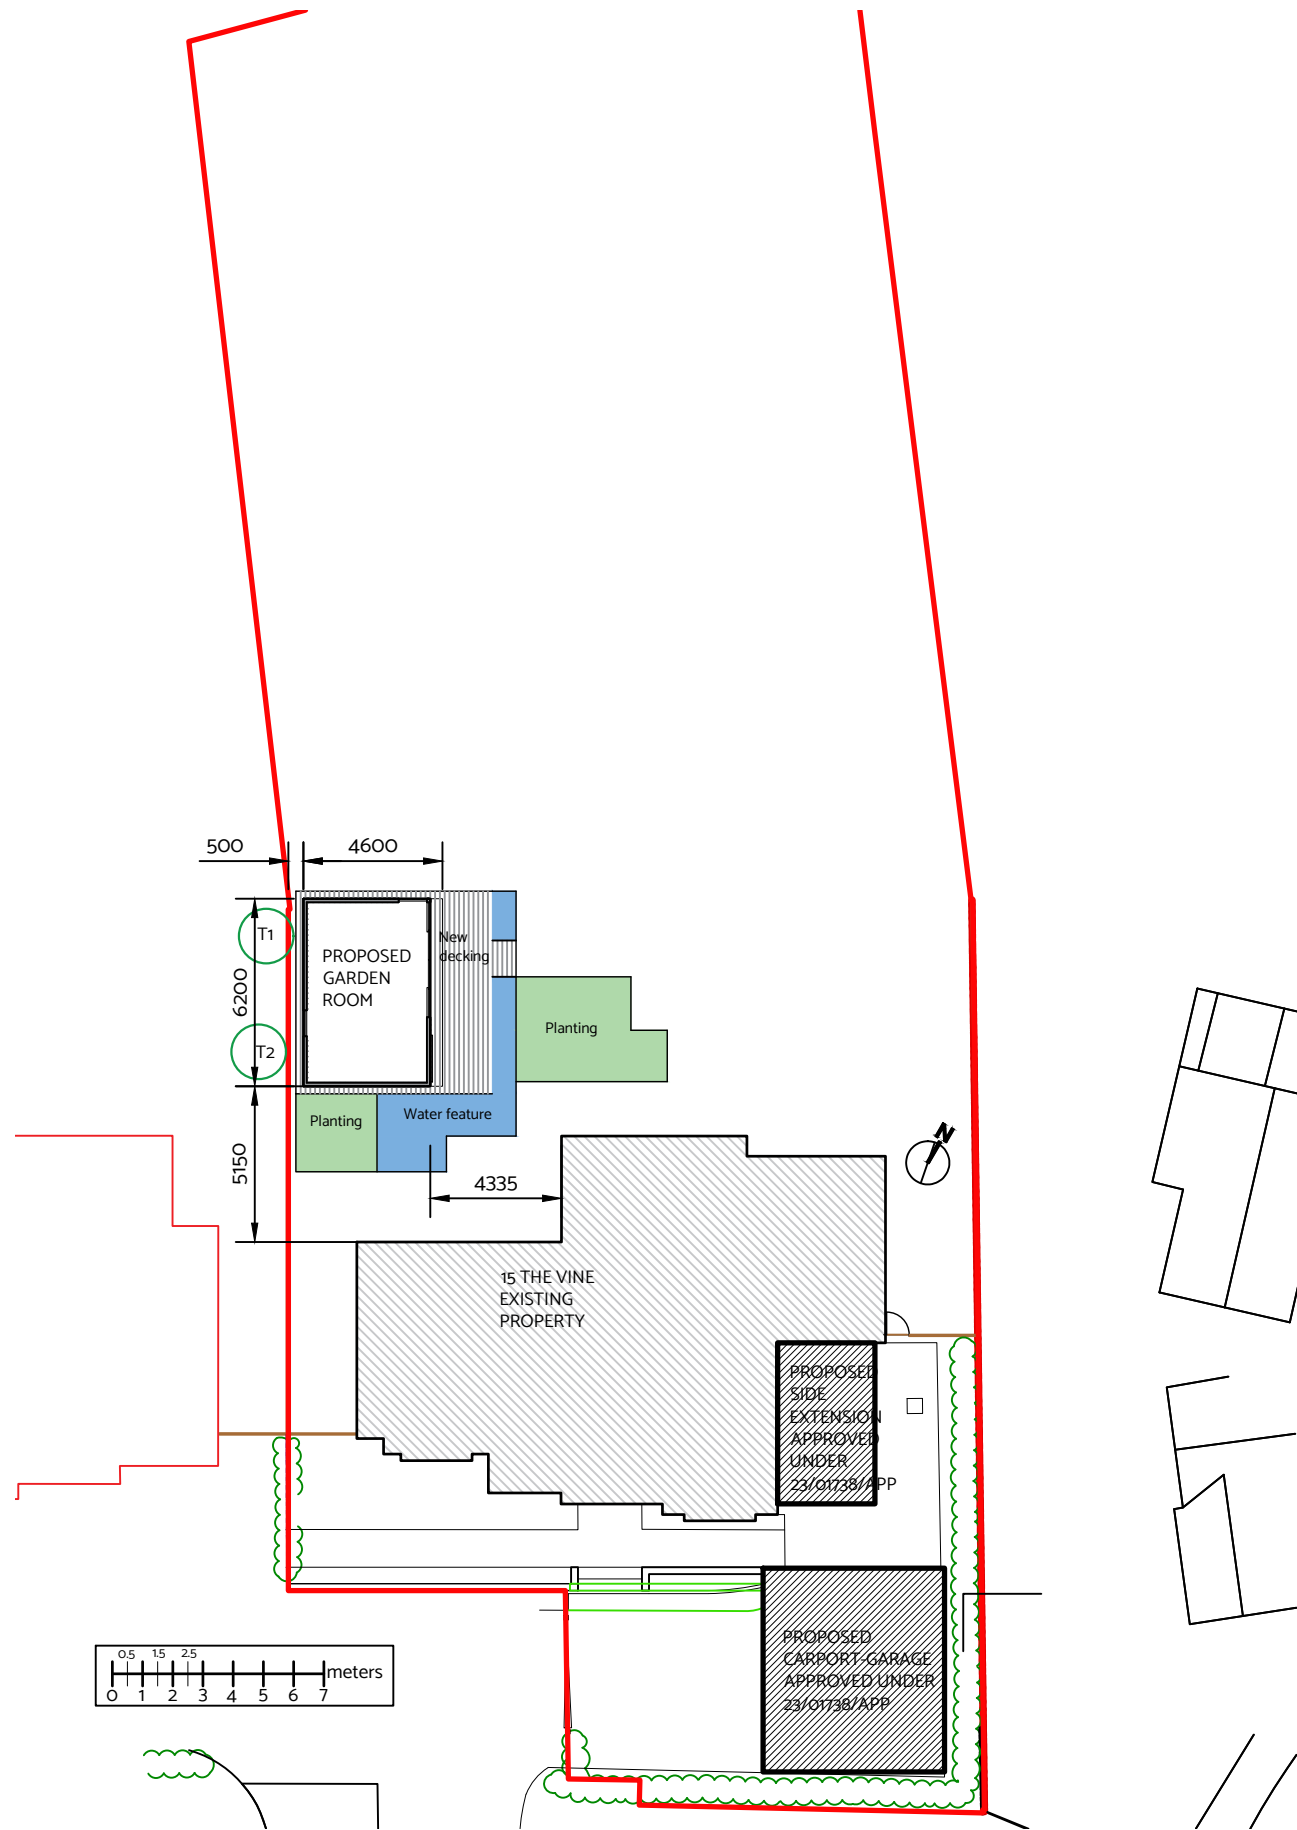

SITE LOCATION PLAN
Scale 1:1250 @ A3

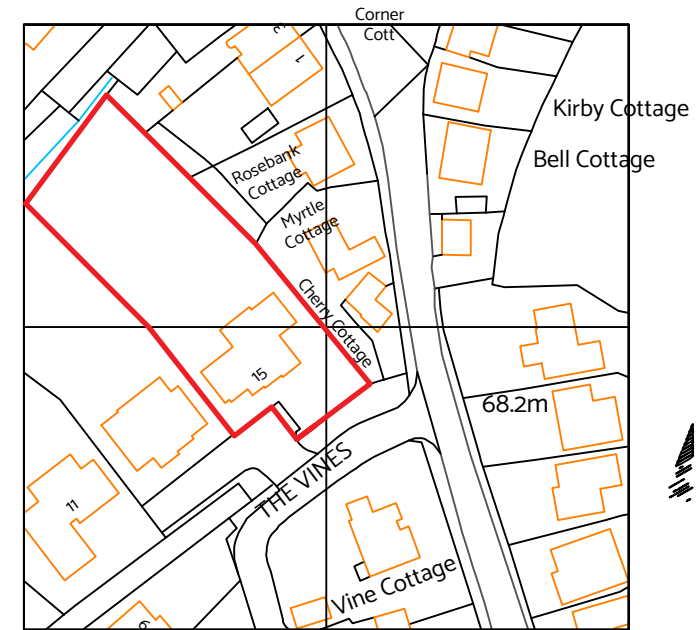

PROPOSED SITE PLANS 



07415 865 720
henda@hendaknobel.com | hendaknobel.com
6 Alexandra Square Chipping Norton OX7 5HL

HENDA KNOBEL
BETTER LIVING, BY DESIGN

15 THE VINES
SHABBINGTON