




EXISTING GROUND FLOOR

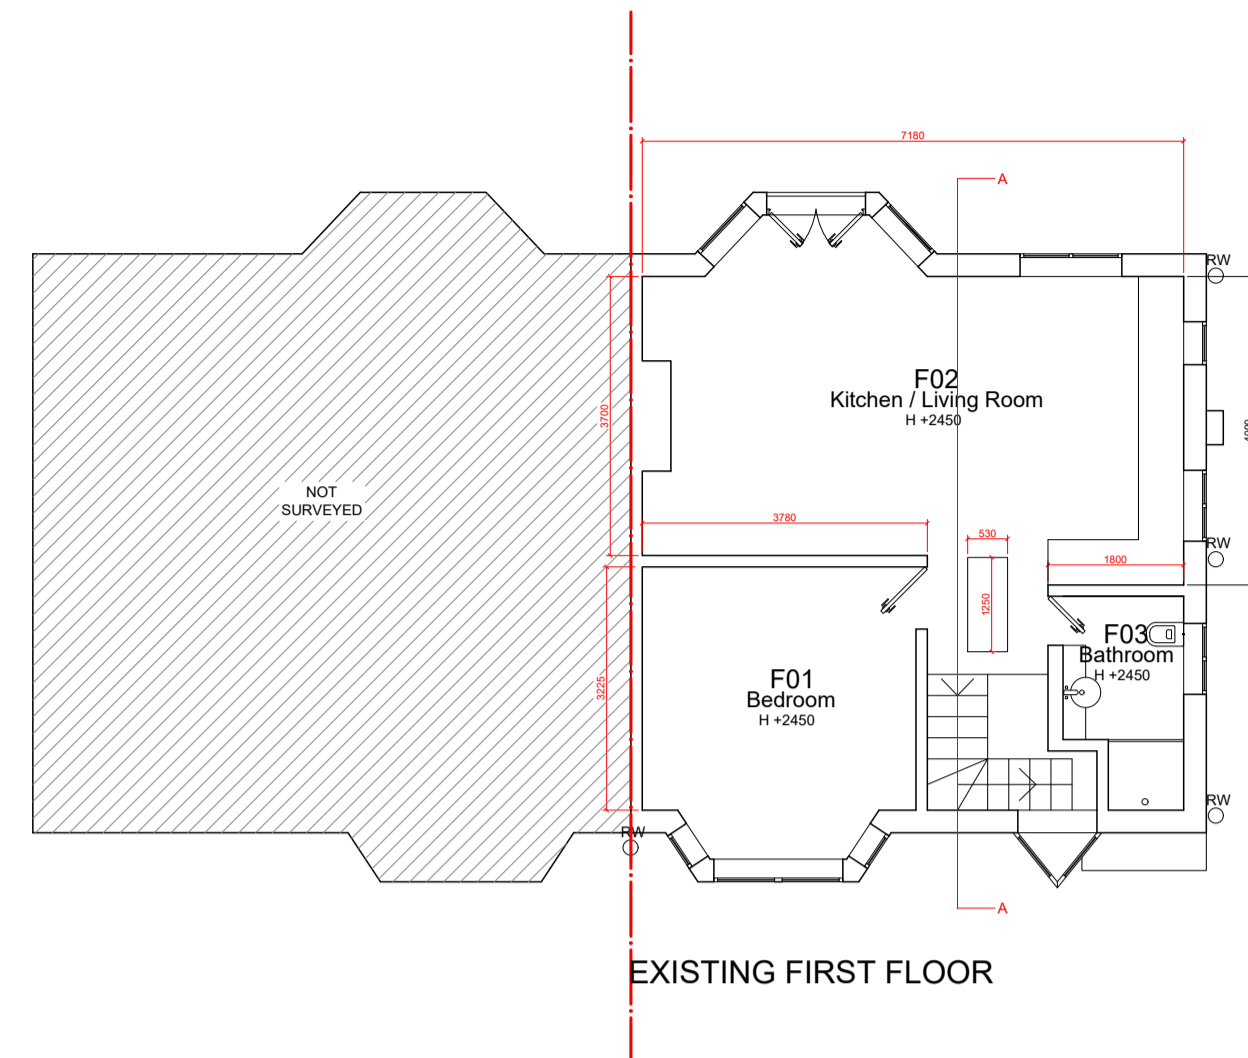


EXISTING FIRST FLOOR

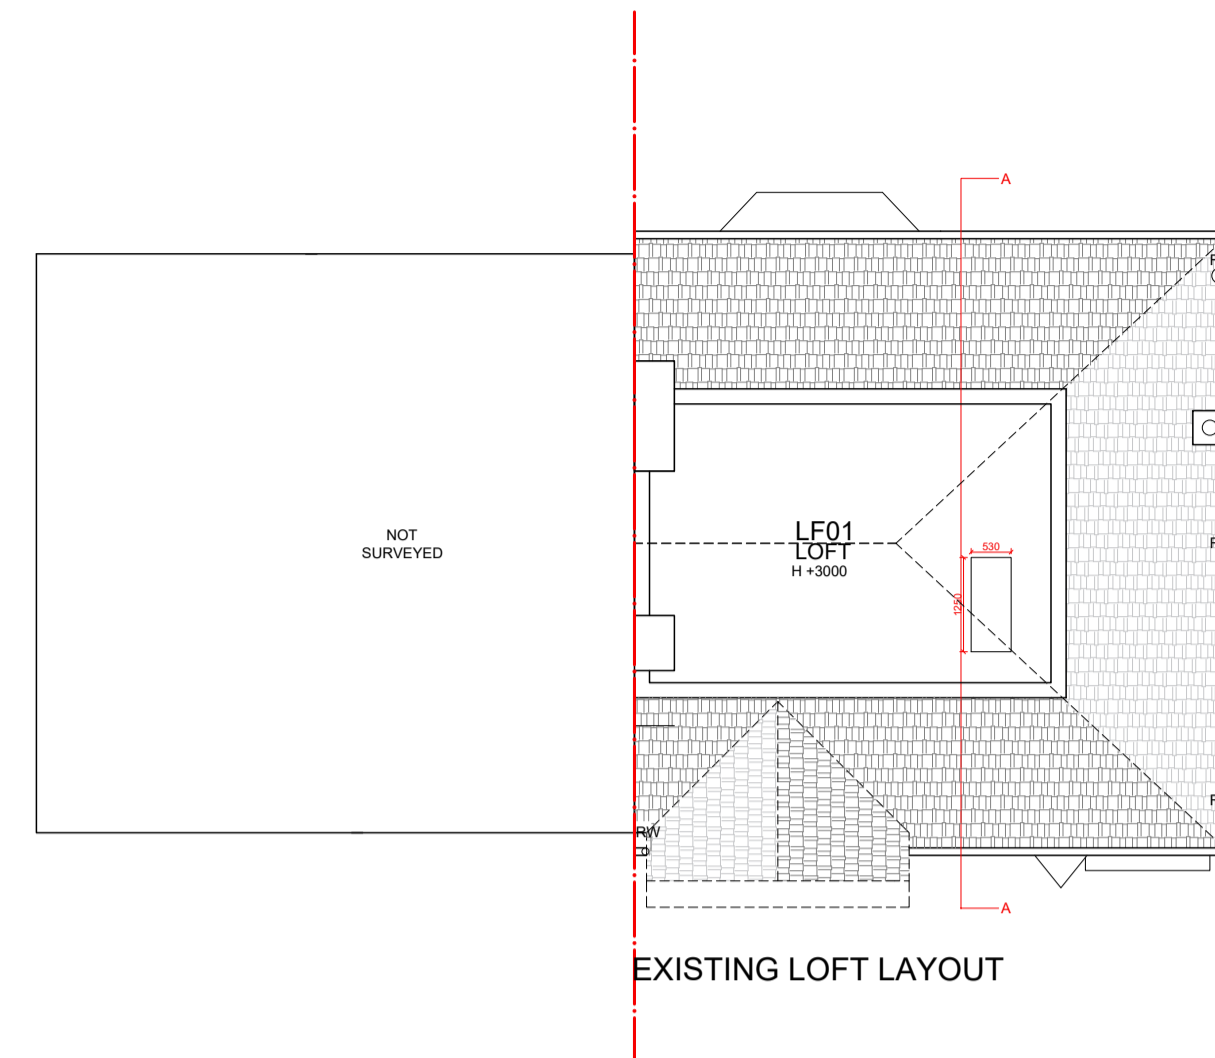


EXISTING LOFT LAYOUT

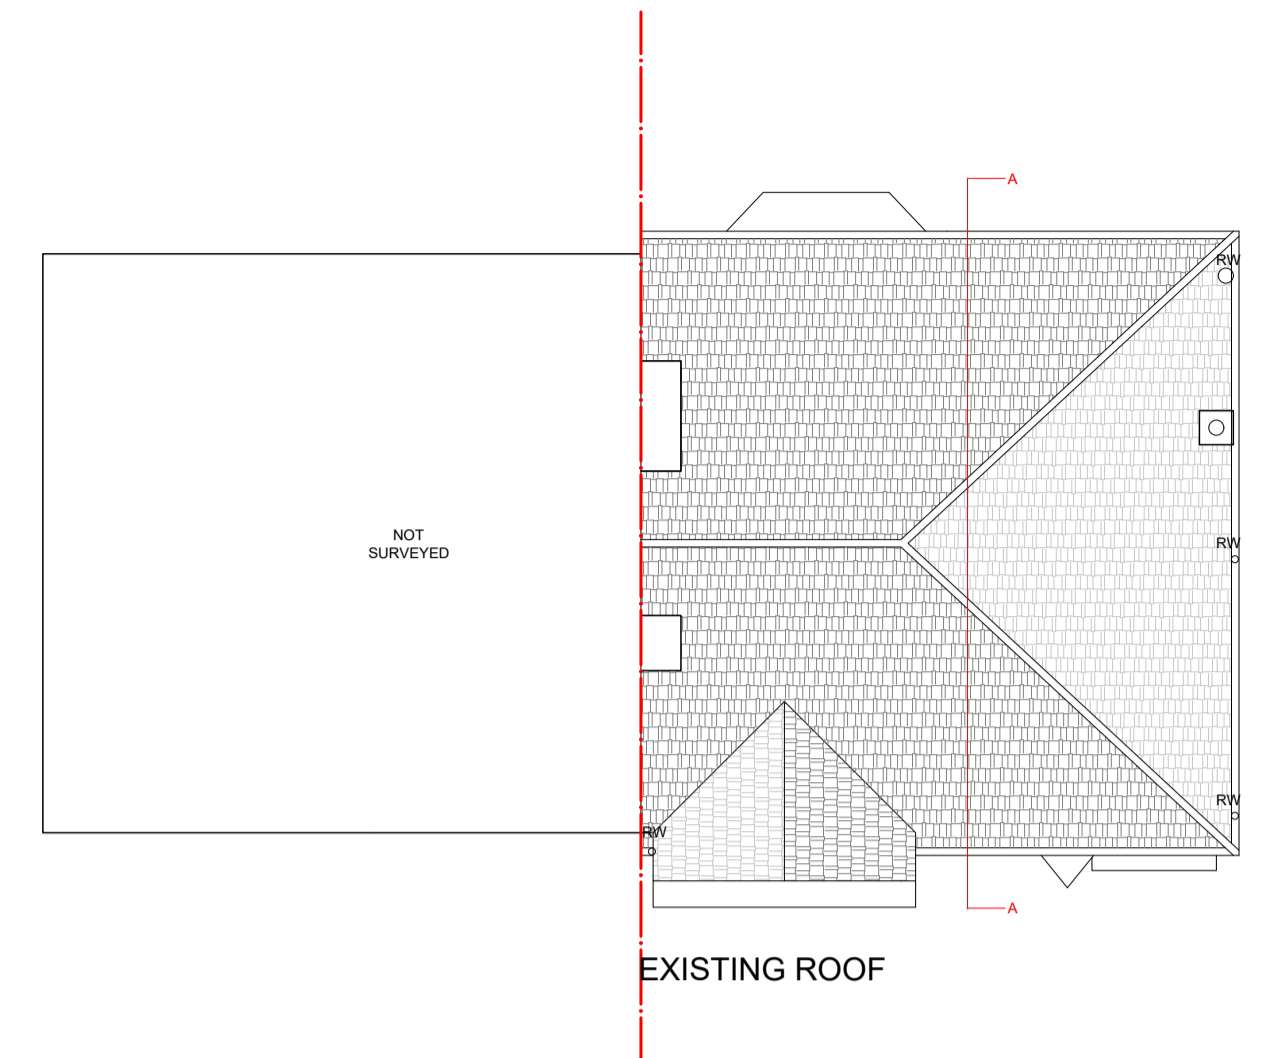


EXISTING ROOF

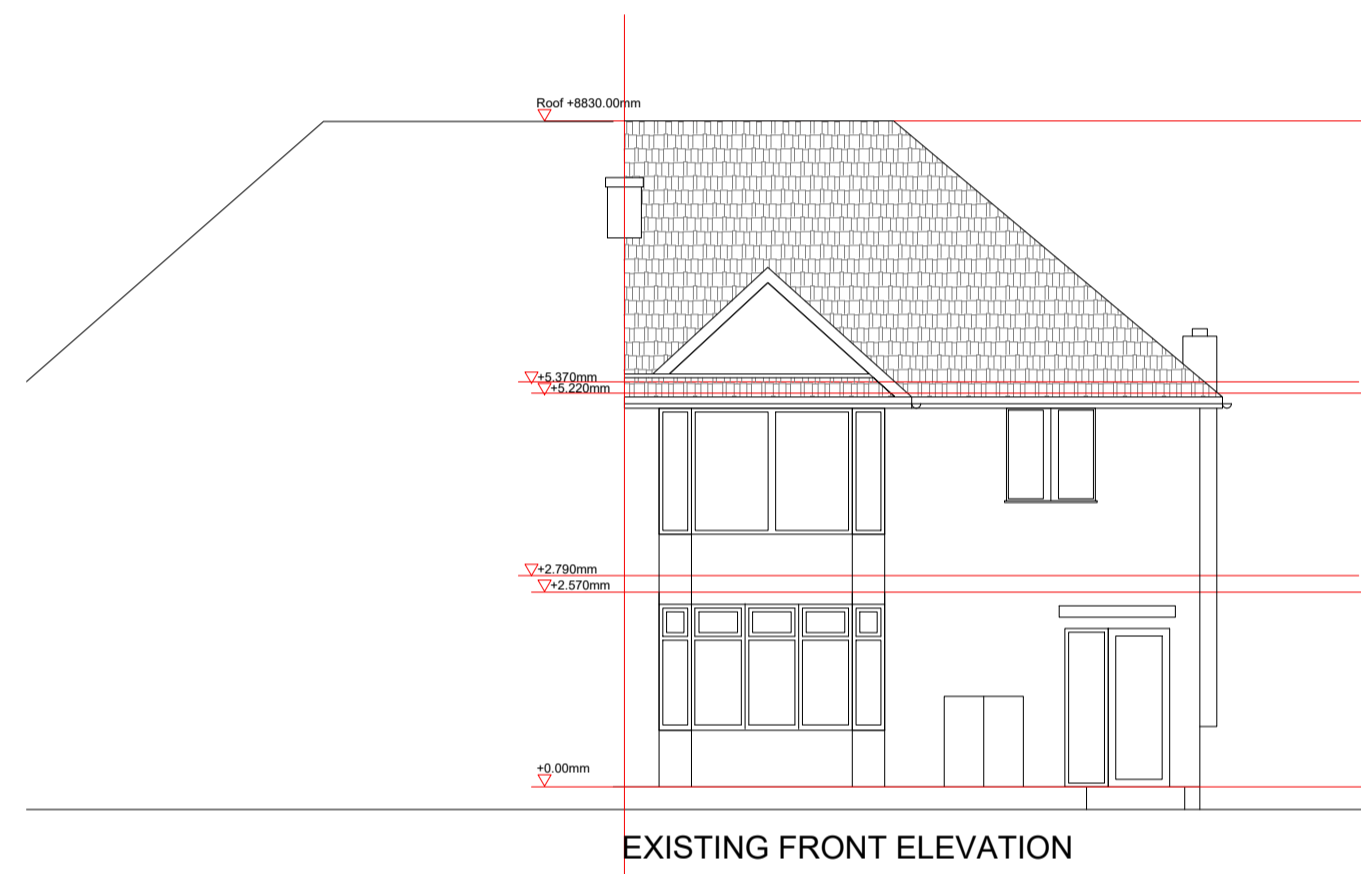

EXISTING FRONT ELEVATION

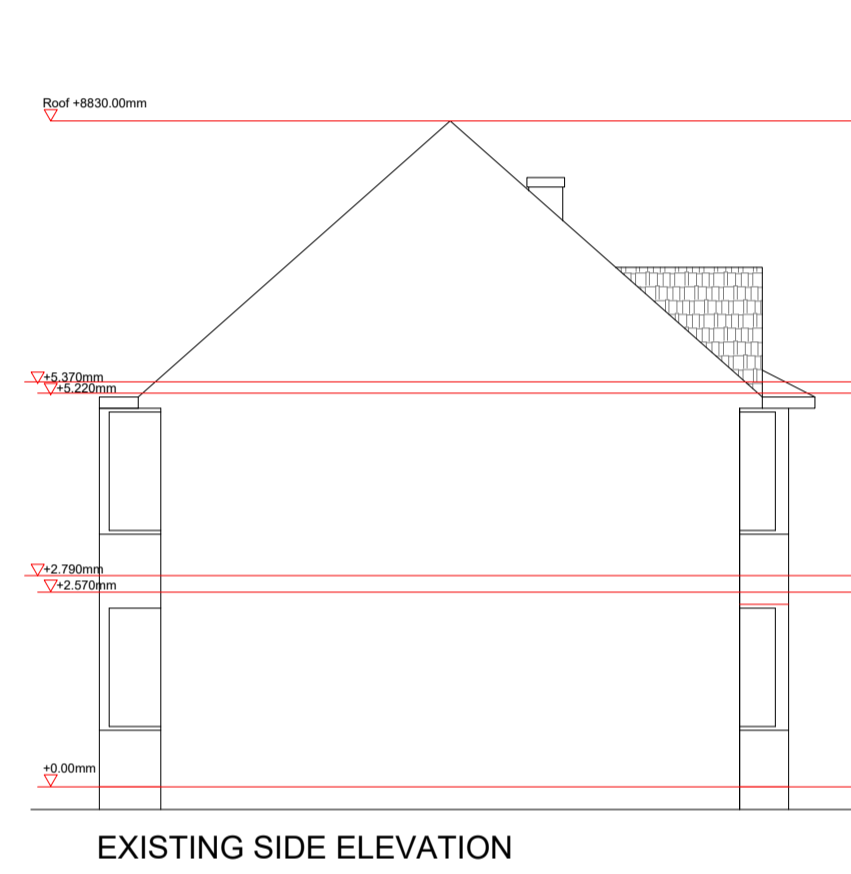


EXISTING SIDE ELEVATION

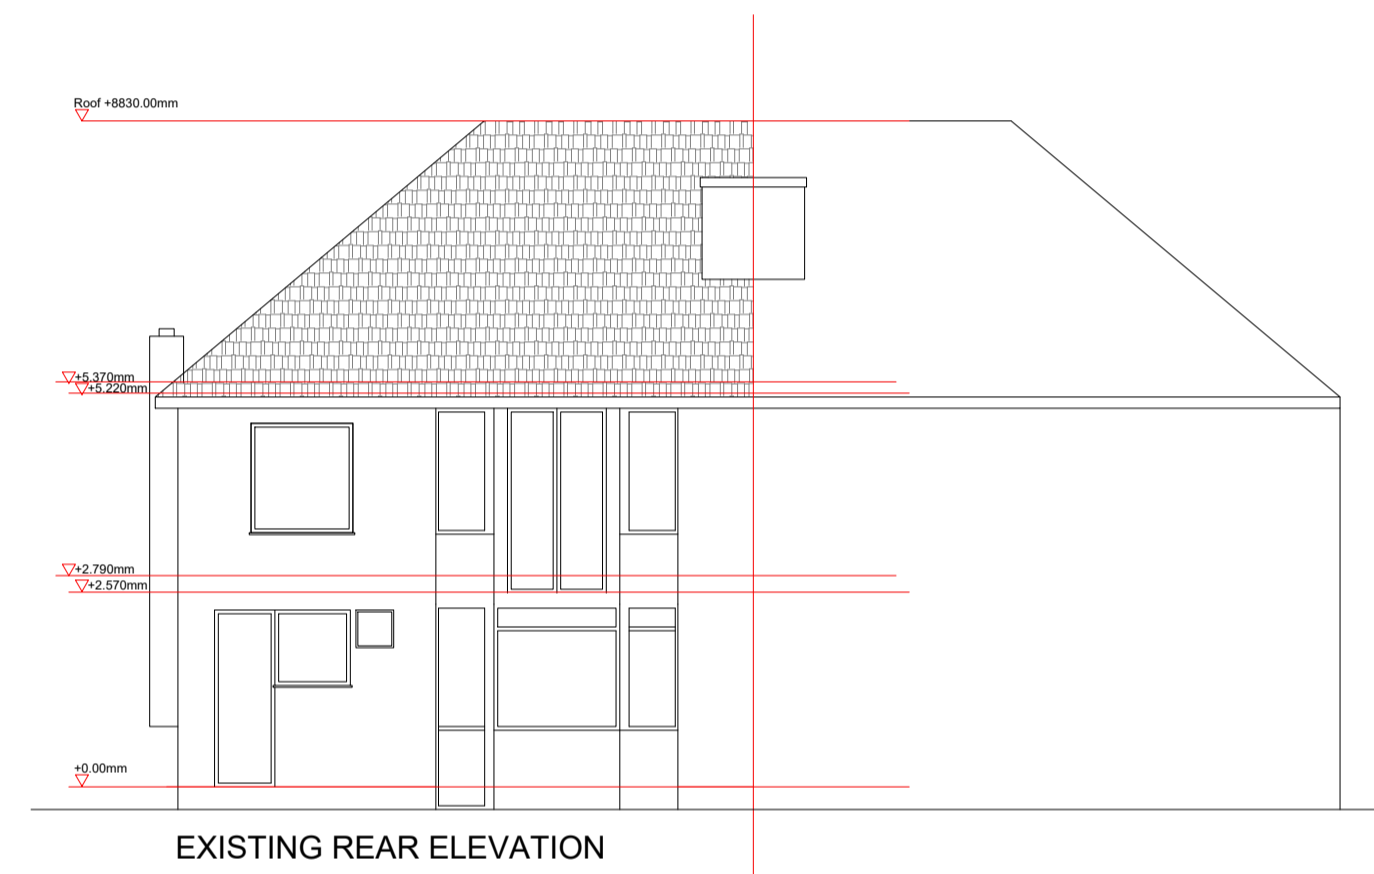

EXISTING REAR ELEVATION



EXISTING SIDE ELEVATION

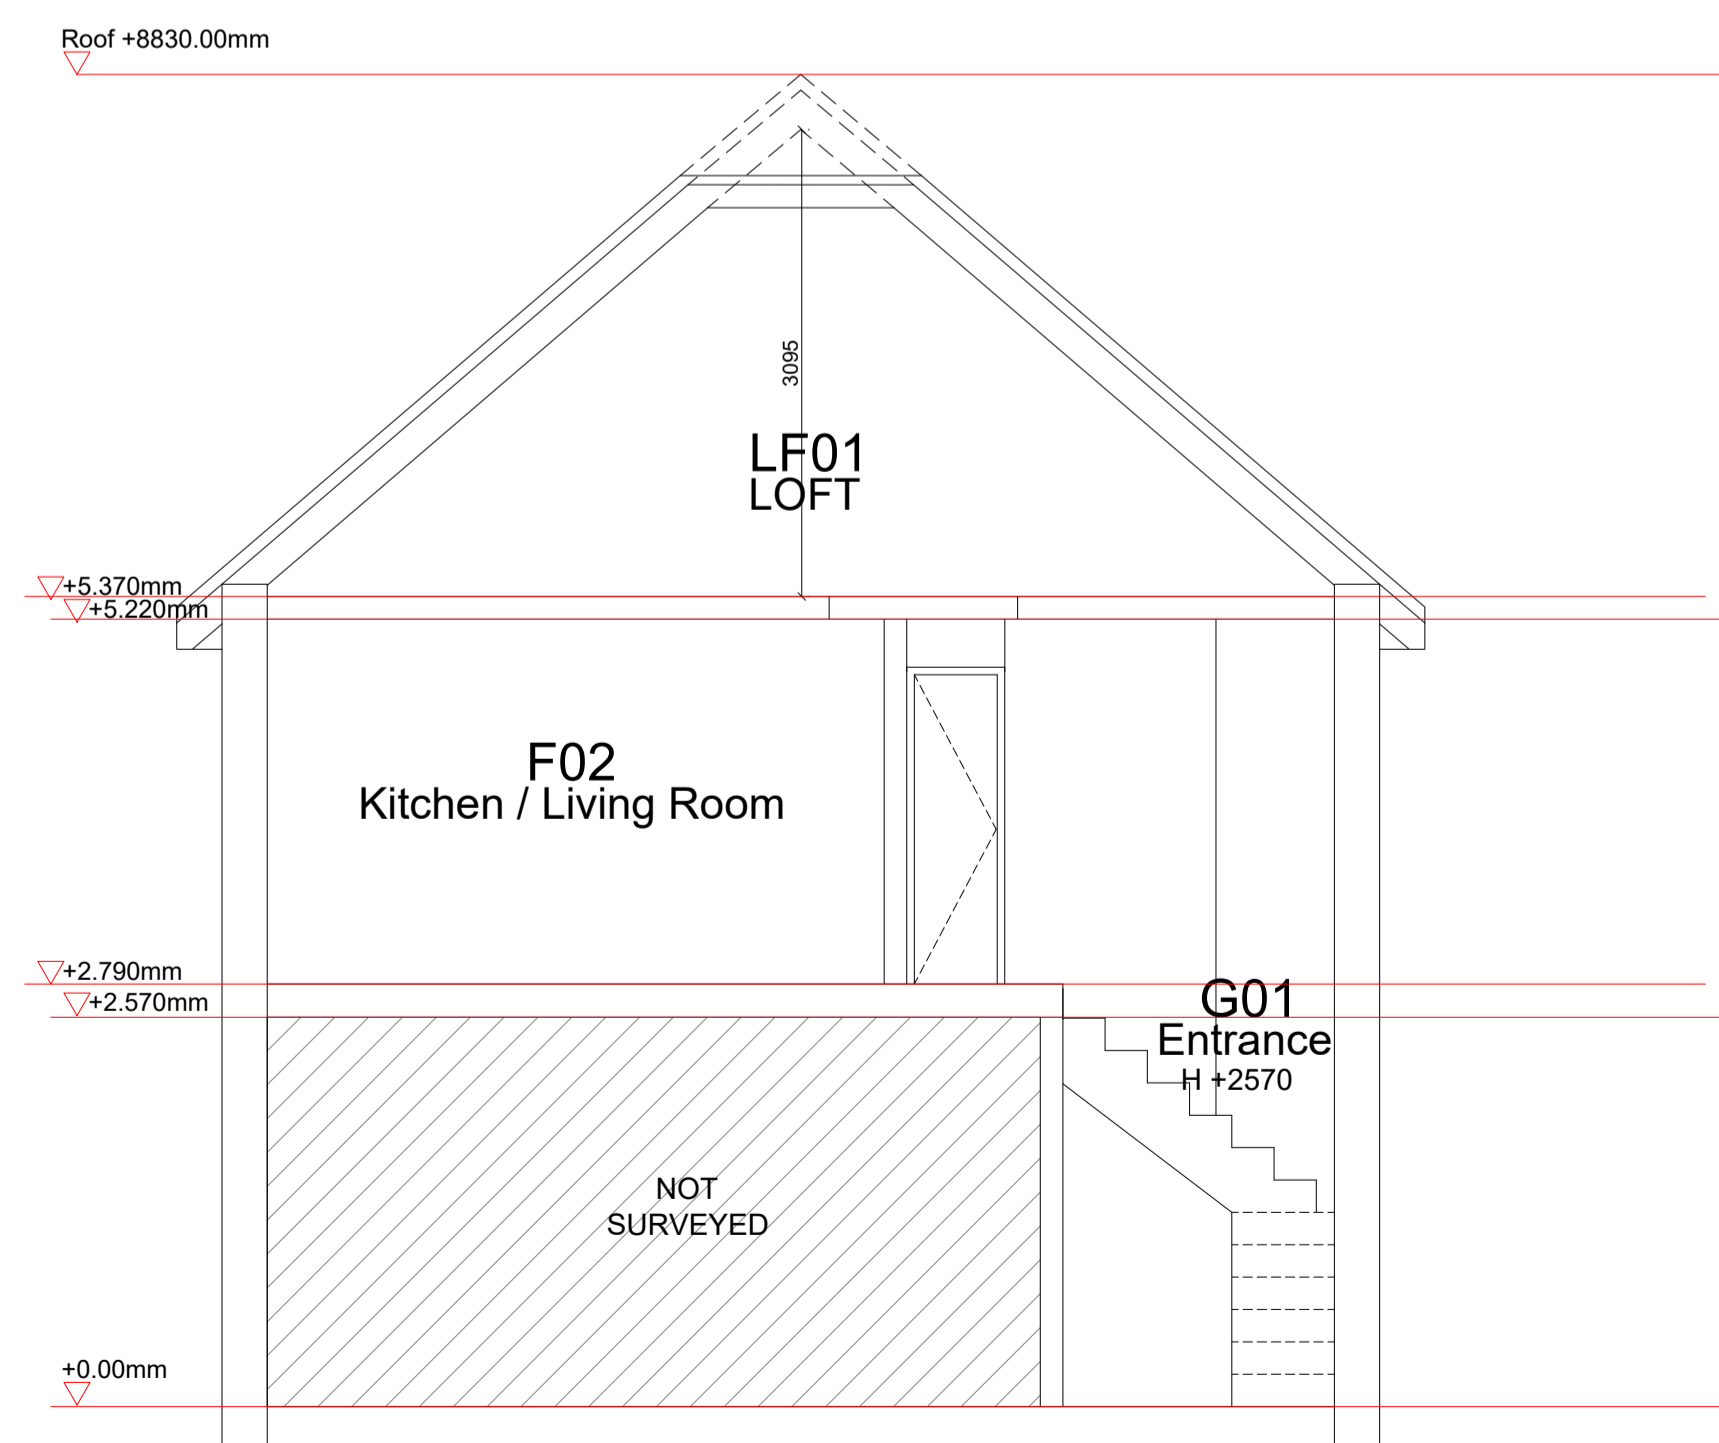

EXISTING SECTION


EXISTING DRAWINGS
SCALE 1:100@A1



NOTES:
1. THIS DRAWING IS THE PROPERTY OF SIMPLY ARCHITECTS AND CAN ONLY BE REPRODUCED WITH THEIR CONSENT.
2. ALL THE DIMENSIONS TO BE CHECKED ON SITE AND ALL DISCREPANCIES TO BE REPORTED TO THE ARCHITECT.
3. ANY AREAS INDICATED ARE APPROXIMATE. THEY RELATE TO THE BUILDING AT THE CURRENT STAGE OF DESIGN ANY DECISION OF THESE PREDICTIONS, WHETHER AS TO THE PROJECT VIABILITY, PRE-LETTING, LEASE AGREEMENTS OR THE LIKE SHOULD INCLUDE DUE ALLOWANCE FOR THE INCREASE AND DECREASES INHERENT IN THE DESIGN DEVELOPMENT AND BUILDING PROCESS.



Client
Colman O'Meara
144 RUSHGROVE AVENUE
LONDON NW9 6RD

 

Project
LOFT CONVERSION

Stage	Phase
EXISTING	SURVEY

Drawing Title
EXISTING DRAWINGS

Scale/Paper Size 1:100 @A1	Date 22-11-23	Drawn SB
Job No.	Drawing No. S101	Revision